



LOWER LEVEL: 780 SF
 GARAGE: 524 SF
 SCALE: 1/4" = 1'-0"

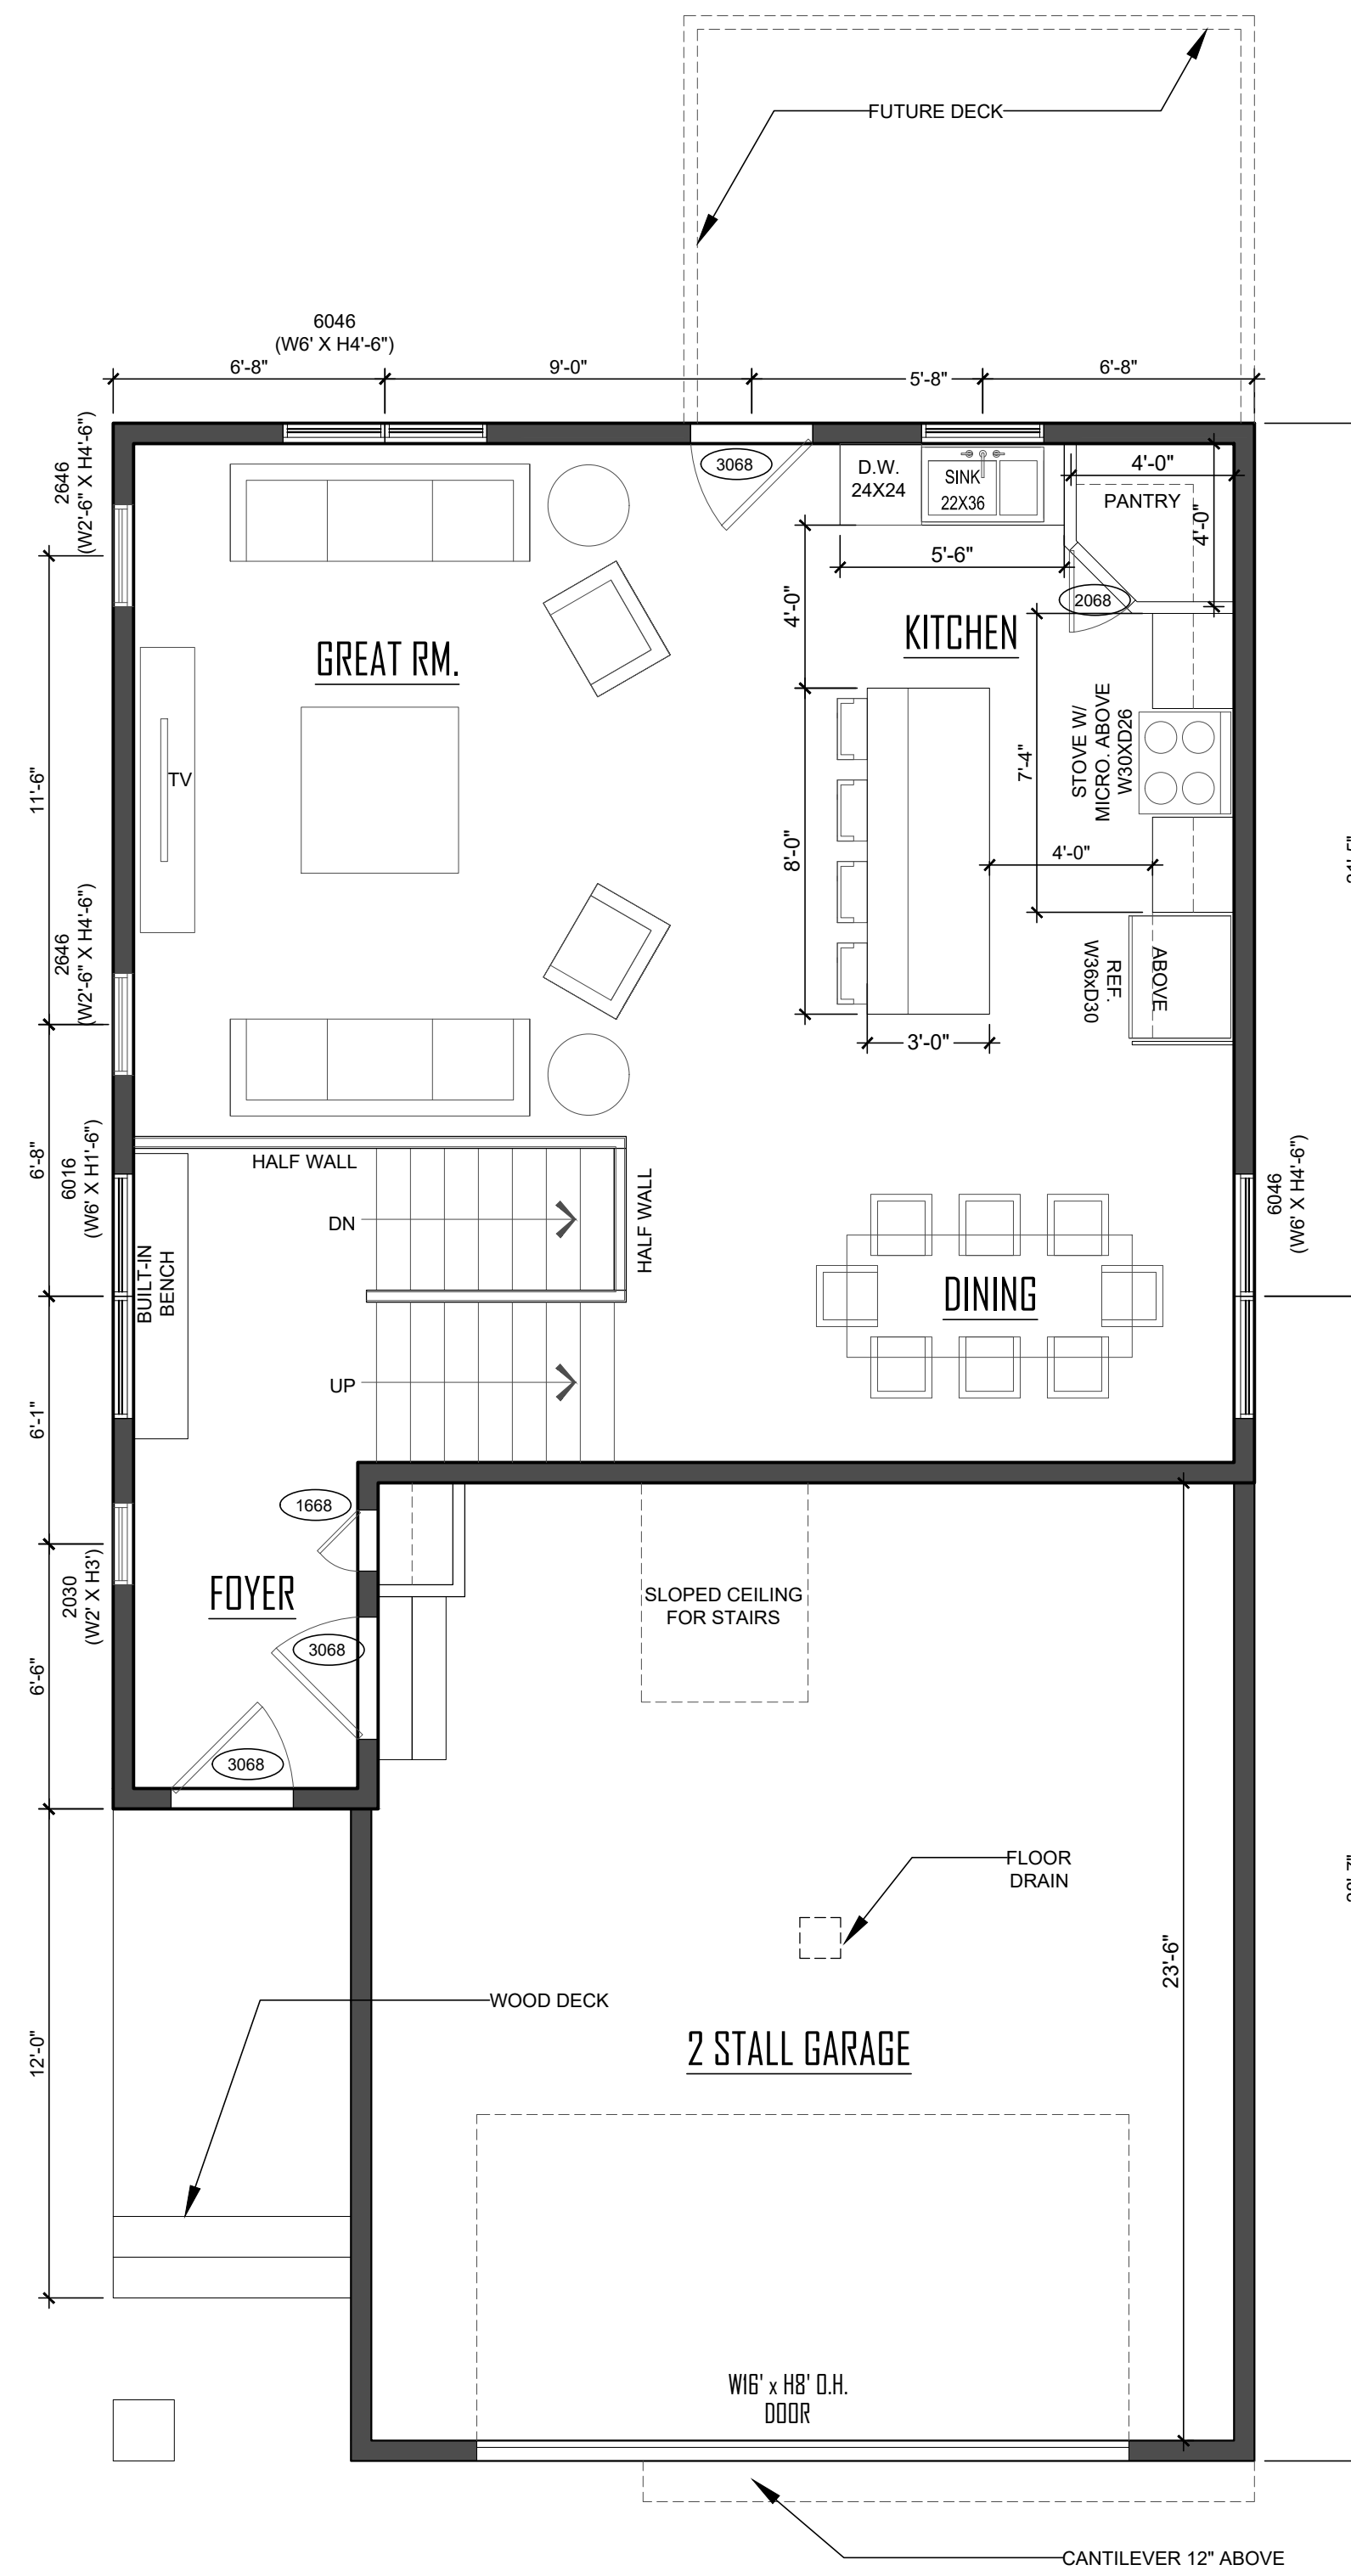

MAIN LEVEL: 780 SF
 GARAGE: 524 SF
 SCALE: 1/4" = 1'-0"

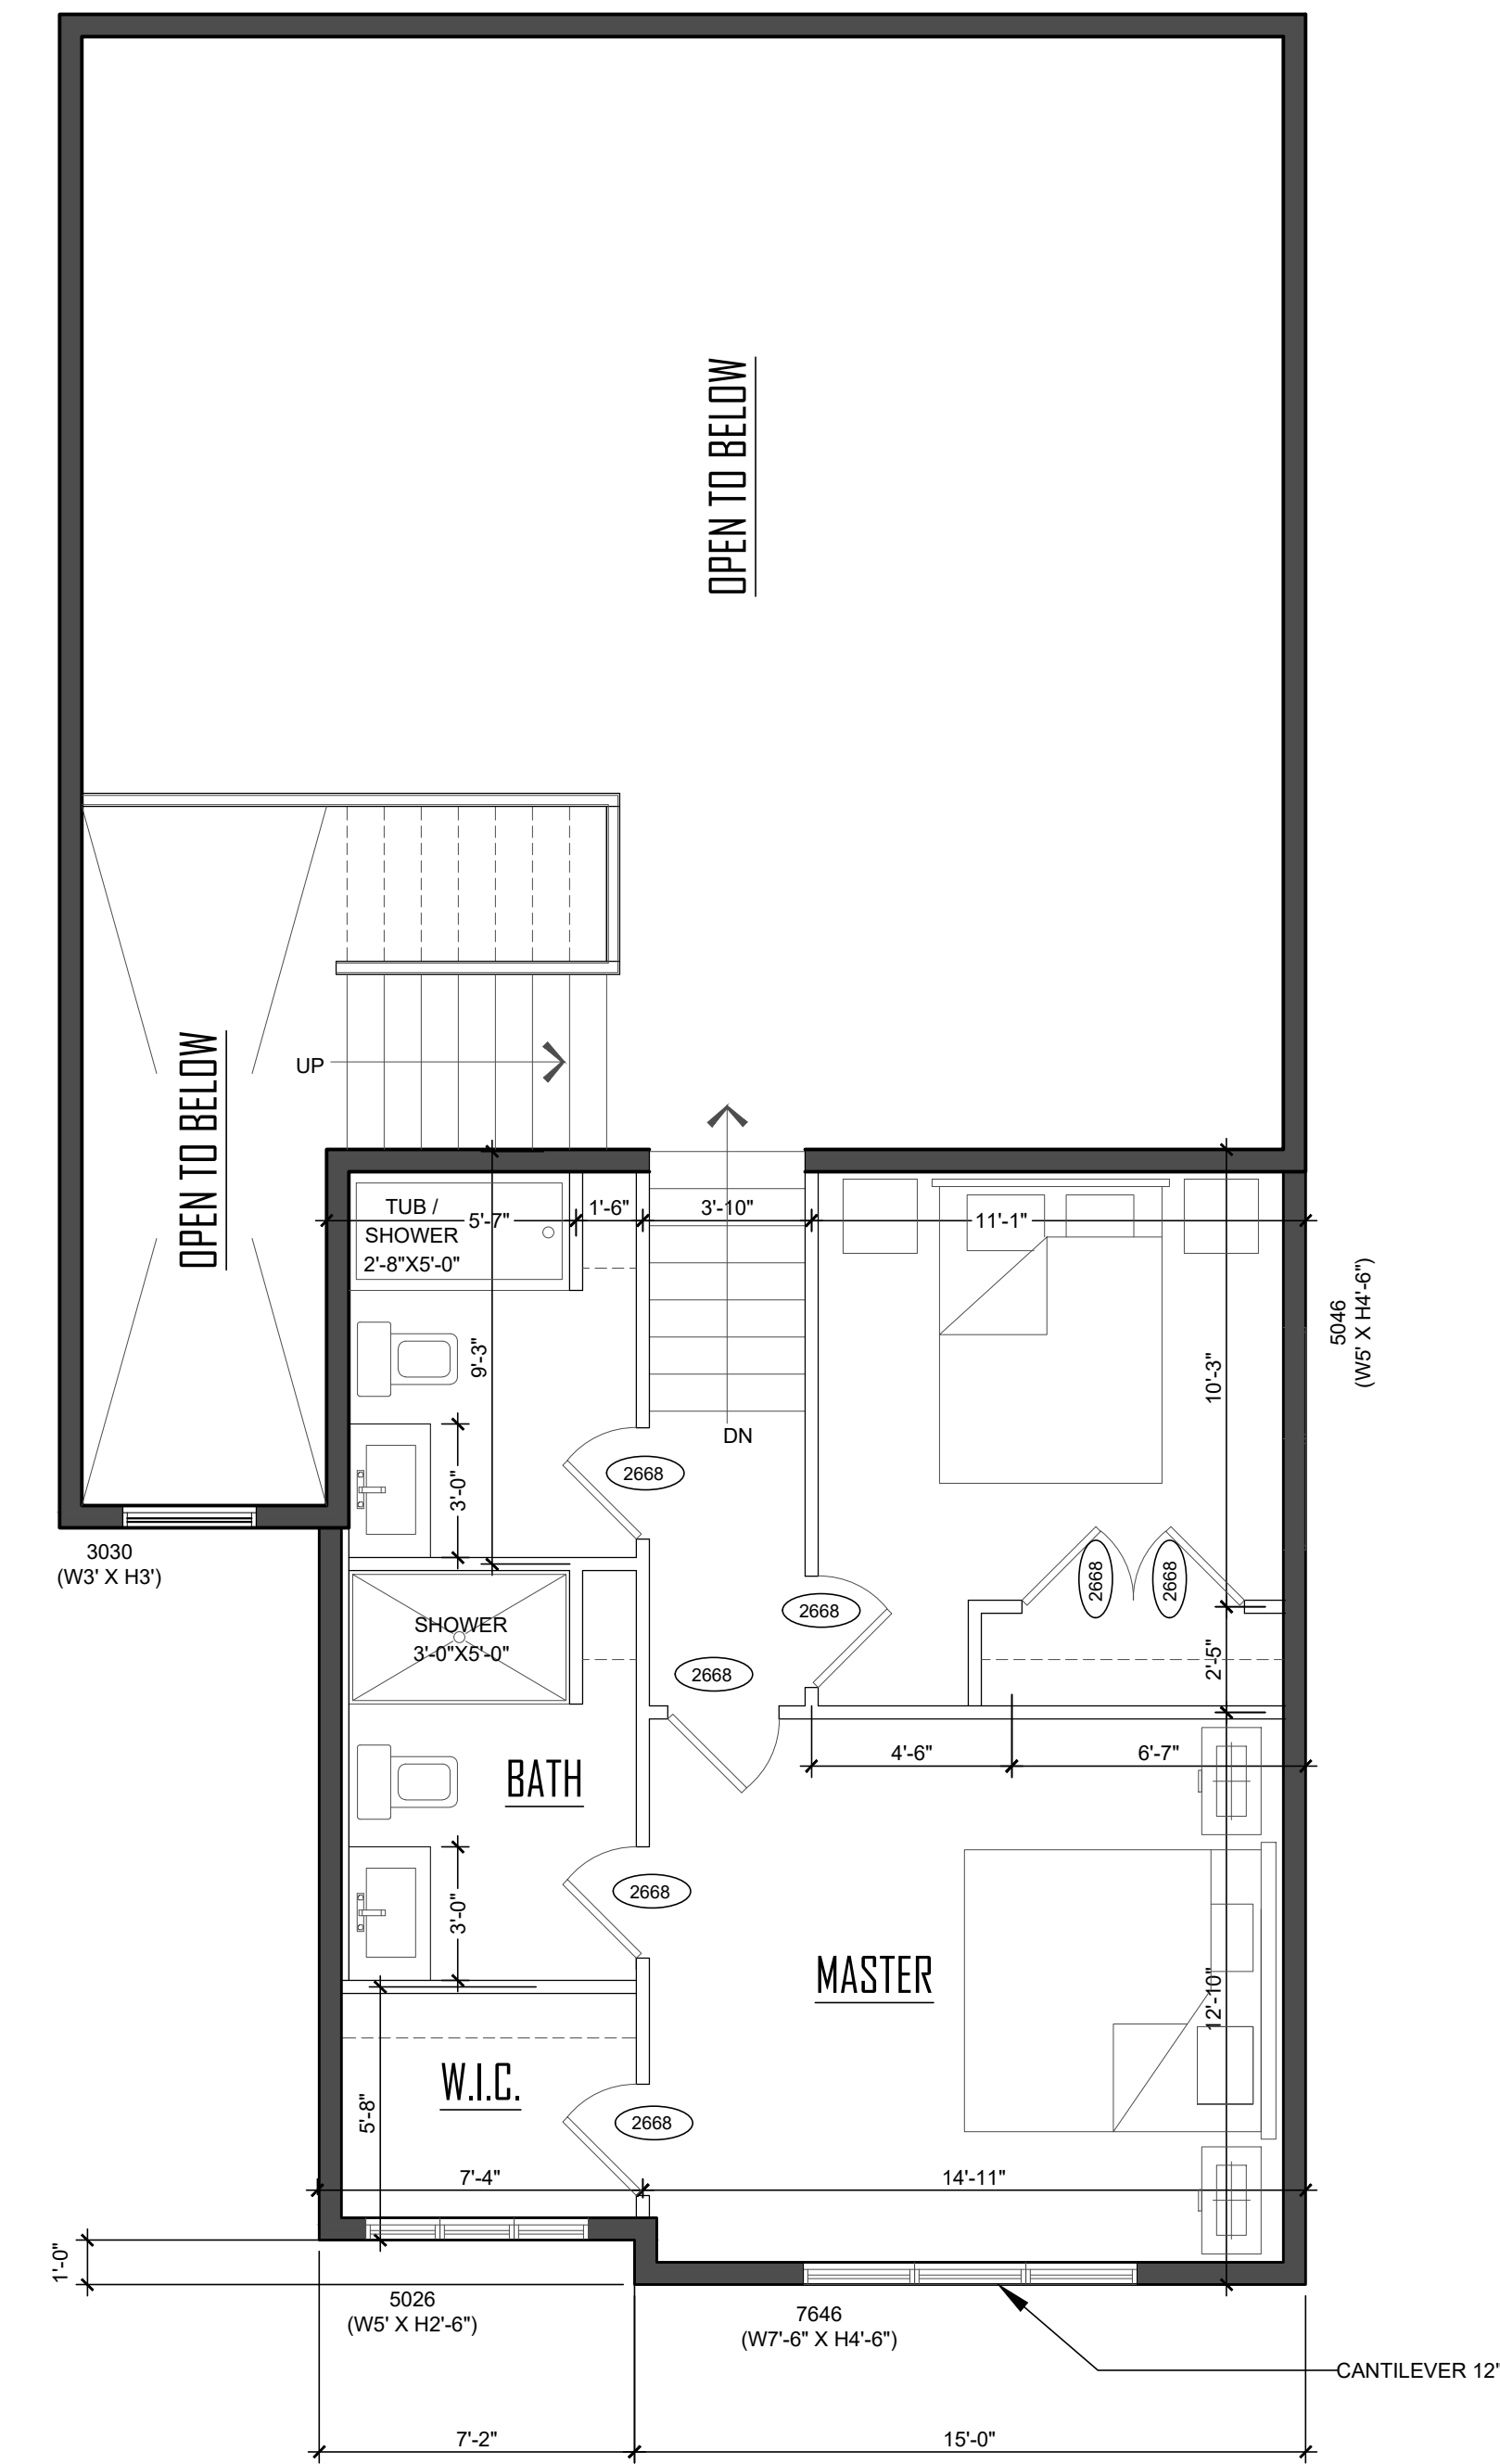

UPPER LEVEL: 512 SF
 SCALE: 1/4" = 1'-0"

OCT 2018

Venture
Homes LLC

531 W Villard
 Dickinson, ND 58601
 701-483-8448
 Chad Glasser
 701.290.2332
 www.venturehomesnd.com

VENTURE
 HOMES

MEVOLD
 STUDIO
 PLANNING ARCHITECTURE INTERIORS

www.mevoldstudio.com
 Jan Mevold
 (+1) 701.306.2938
 jmevold@mevoldstudio.com

A1.0
 MAIN FLOOR PLAN