


Main Floor:
All Exterior Dimensions Are From Outside Of Framing To Outside of Framing.
All Interior Dimensions Are From Edge Of Framing To Edge Of Framing.
Door Labels Are Specified By 3068 Which Translates To 3'-0" x 6'-8".
Window Labels Are Specified By 2040 Which Translates To 2'-0" x 4'-0".

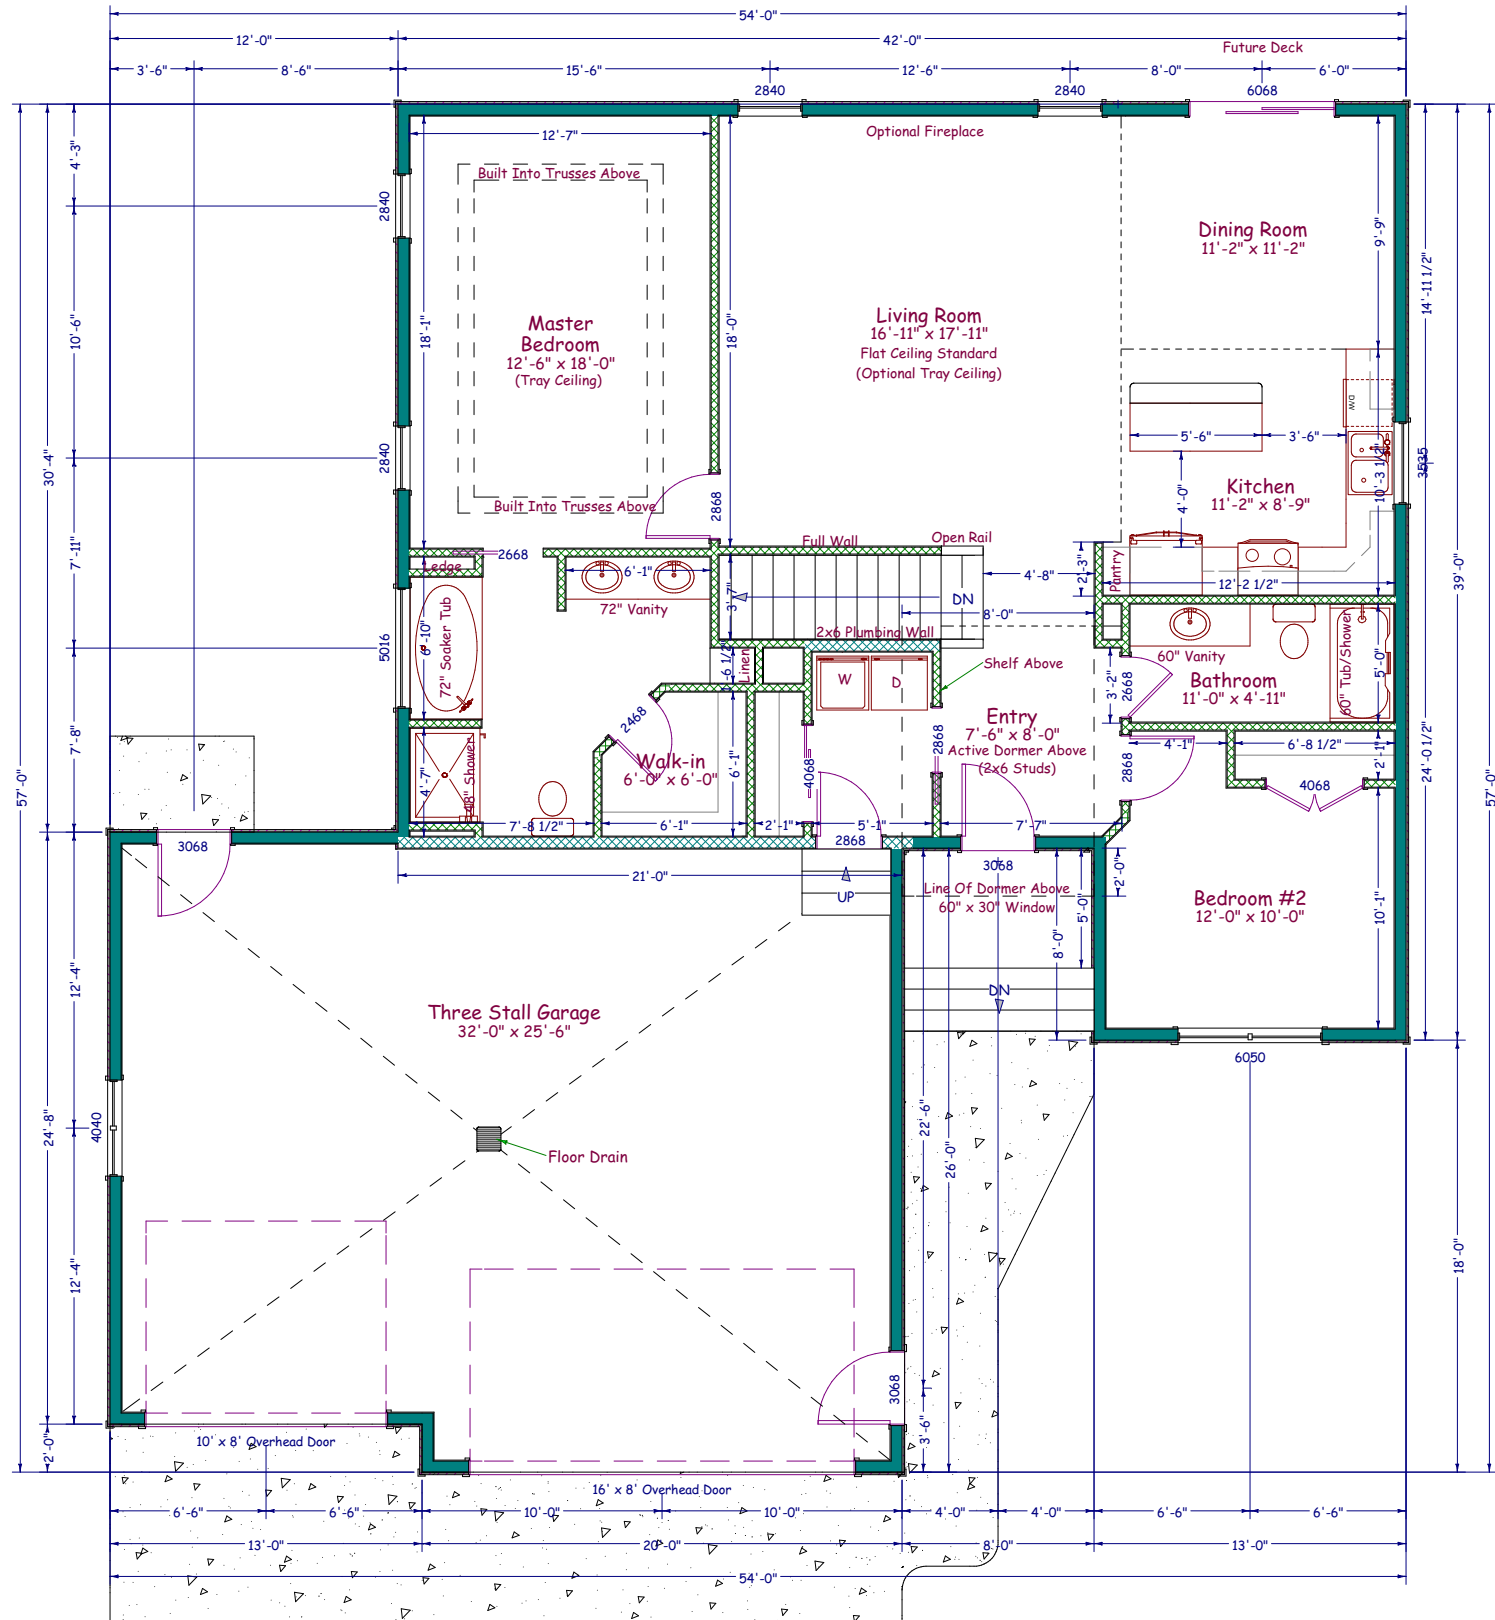

Main Floor Plan

Scale: 1/8"=1'-0"


House Information

- *2x6 Exterior House Walls
- *2x6 Exterior Garage Walls
- *8'-0" Ceiling - Main Floor
- *10'-6" Ceiling - Garage
- *24" Floor Trusses (Figured For Elevations)
- Note: Actual Truss Size May Differ

Square Foot Calculations:

Main Floor - 1406 SF
Lower Level - 1406 SF
TOTAL LIVING AREA - 2812 SF

Attached Garage - 841 SF
Covered Front Deck - 40 SF

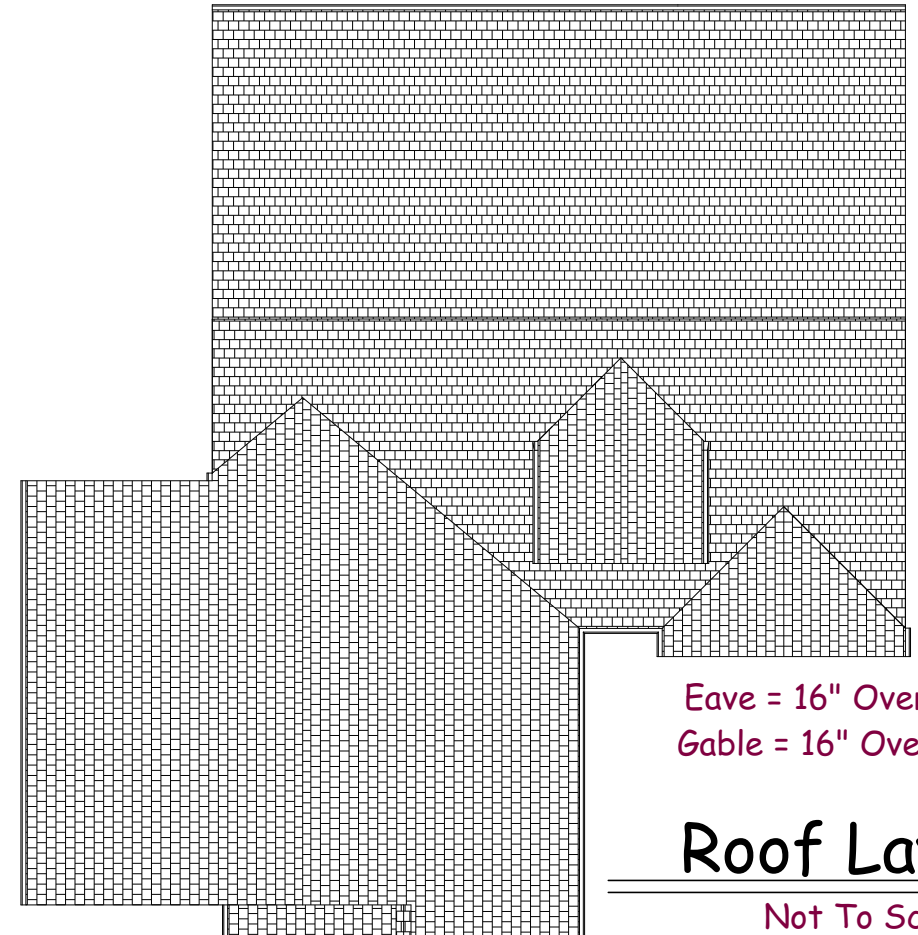


Roof Layout

Not To Scale

Basement:

All Exterior Foundation Walls Dimensioned From Outside of Foundation Wall To Outside Of Foundation Wall.
All Interior Dimensions Are From The Inside Edge Of The Concrete Foundation Wall To Edge of Interior Wall Framing Or From Edge Of Framing To Edge Of Framing.
Door Labels Are Specified By 3068 Which Translates To 3'-0" x 6'-8".
Window Labels Are Specified By 2040 Which Translates To 2'-0" x 4'-0".
Interior Bearing Walls Are Represented By Solid Walls

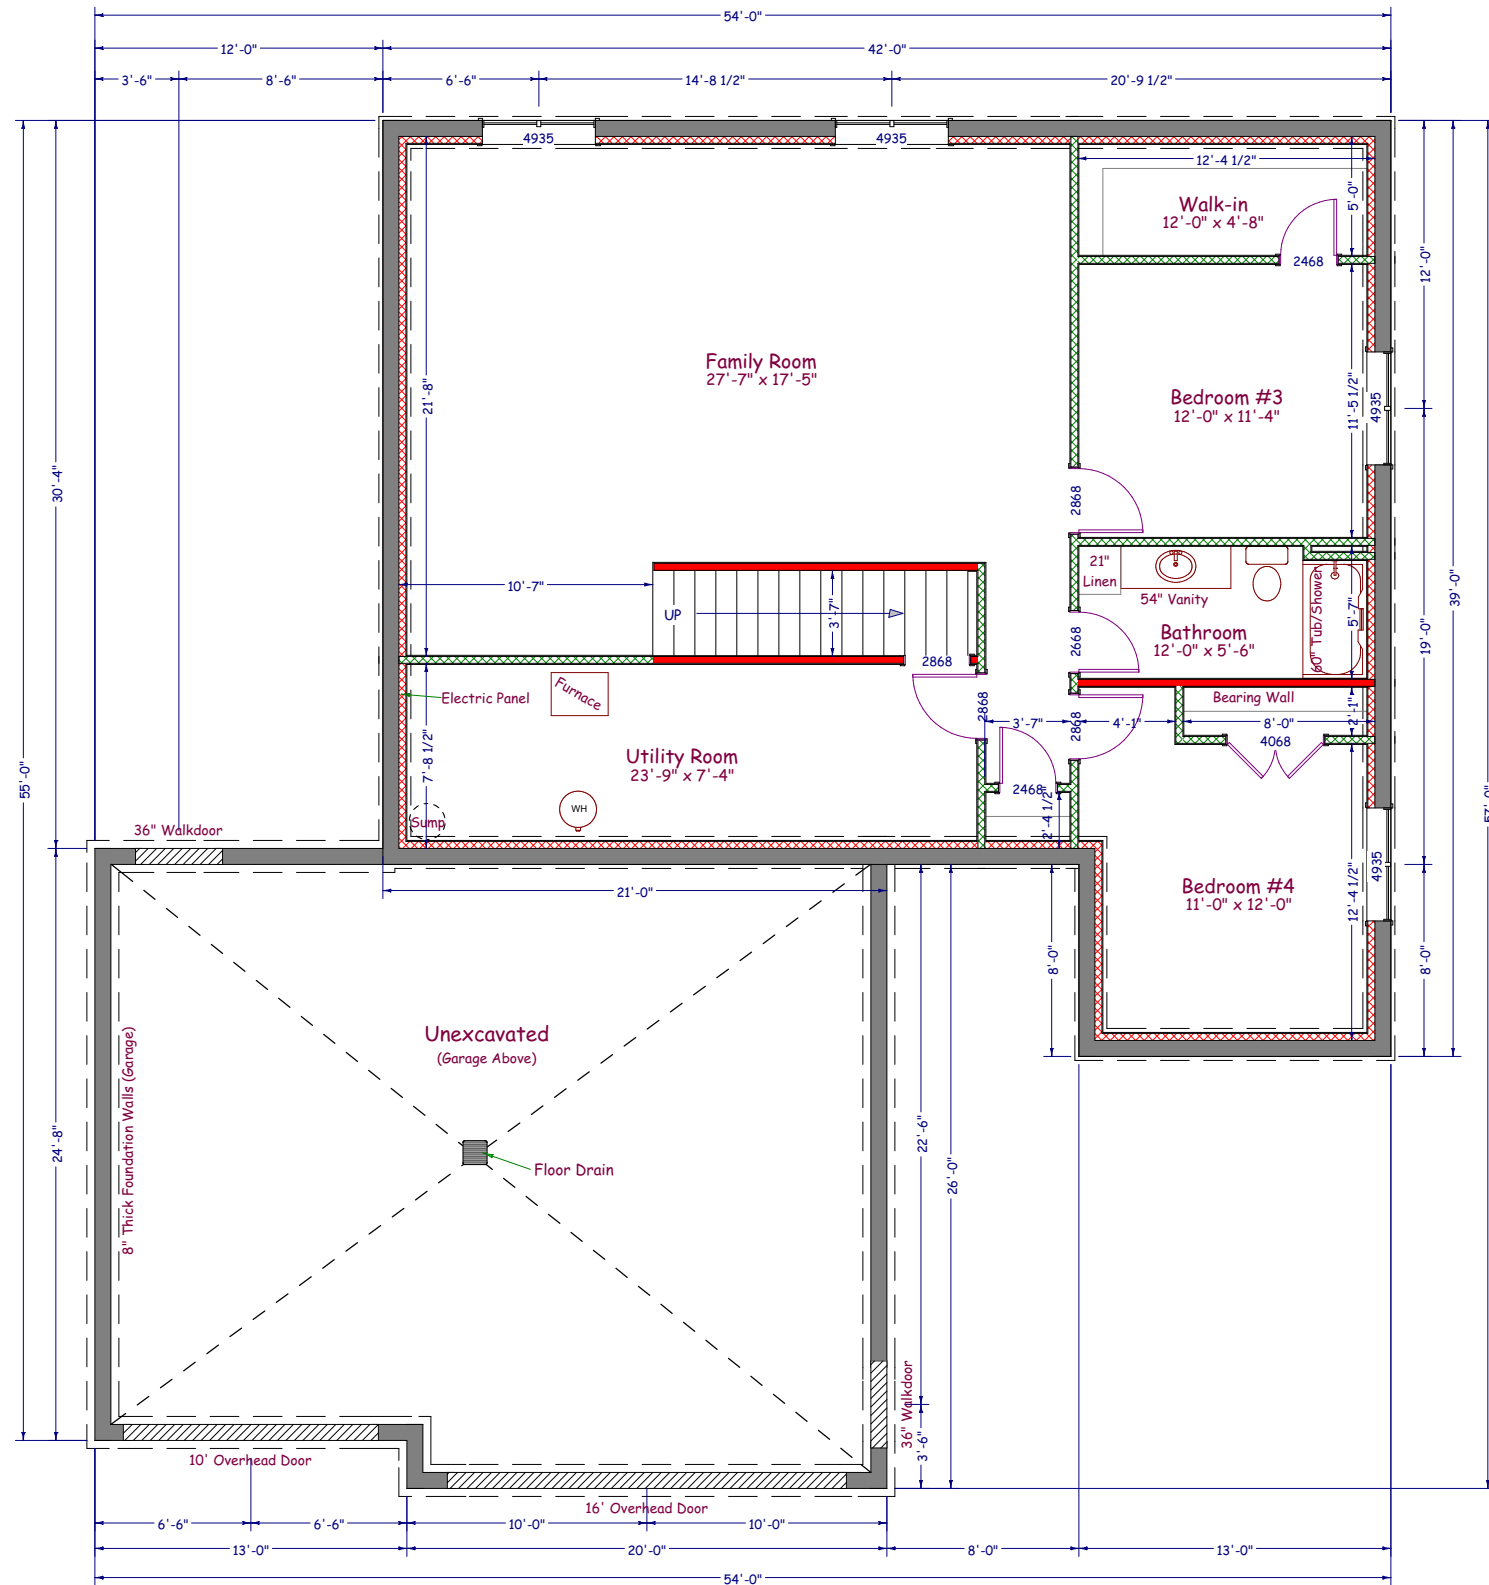

Foundation Plan
Scale: 1/8"=1'-0"

House Information

- *2x6 Exterior House Walls
- *2x6 Exterior Garage Walls
- *8'-0" Ceiling - Main Floor
- *10'-6" Ceiling - Garage
- *24" Floor Trusses (Figured For Elevations)
- Note: Actual Truss Size May Differ

Square Foot Calculations:

Main Floor - 1406 SF
Lower Level - 1406 SF
TOTAL LIVING AREA - 2812 SF

Attached Garage - 841 SF
Covered Front Deck - 40 SF







Perspective Views

Not To Scale

VENTURE
BUILDING COMPANY

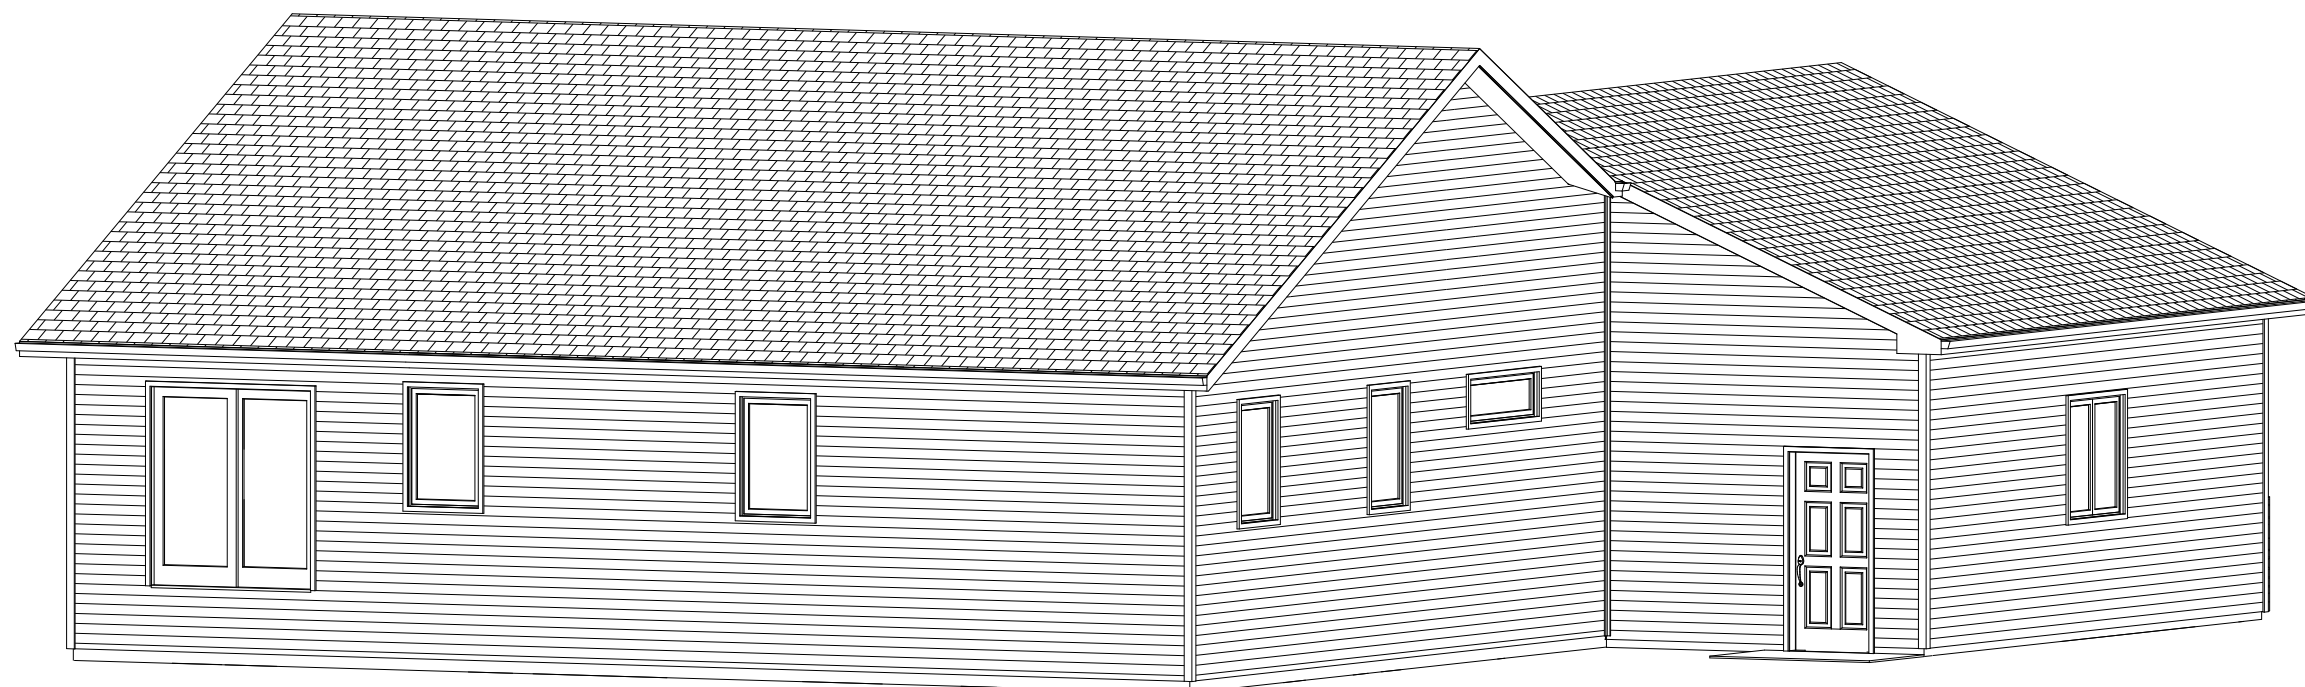


 Inline Designs Inc. 701-214-3311	Inline Designs, Inc. Shawn Whitney (Owner) Bismarck, North Dakota (email) inlinedesign@msn.com www.InlineDesignsInc.com (cell) 701-214-3311
<p align="center">"TEXAN" Ranch - 1406 Custom Plans Drawn For: Venture Building Company</p>	
Drawn By: SRW	<p>The plans and elevations are only conceptual and give the client an example of what is to be built. A contractor or an Architect is responsible for verifying the dimensions and other information on these plans. Inline designs cannot be held responsible for inaccurate information that may lead to additional cost for the owner or a delay in the project.</p>
Date: 7/9/2014	




Front Elevation

Scale: 1/8"=1'-0"

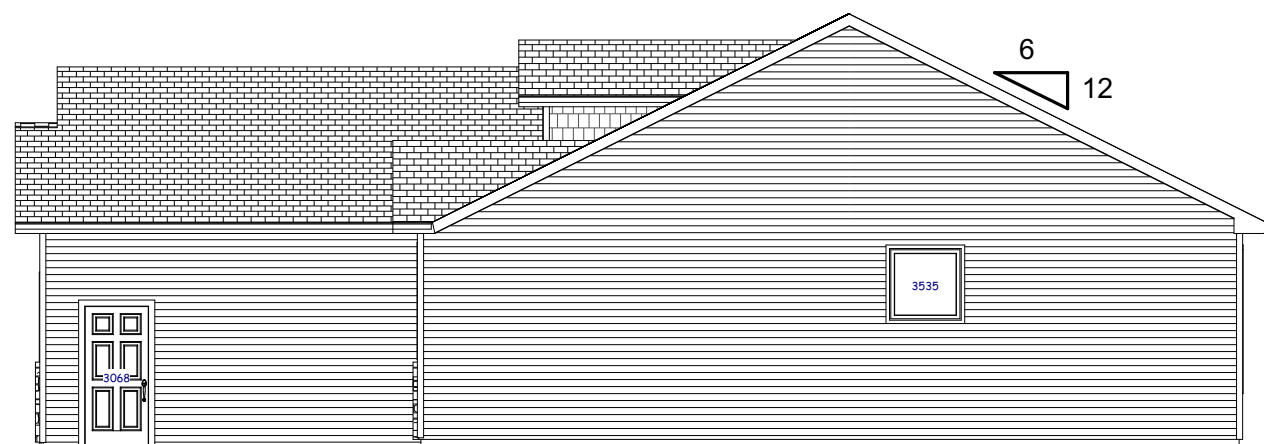


Right Elevation

Scale: 1/8"=1'-0"

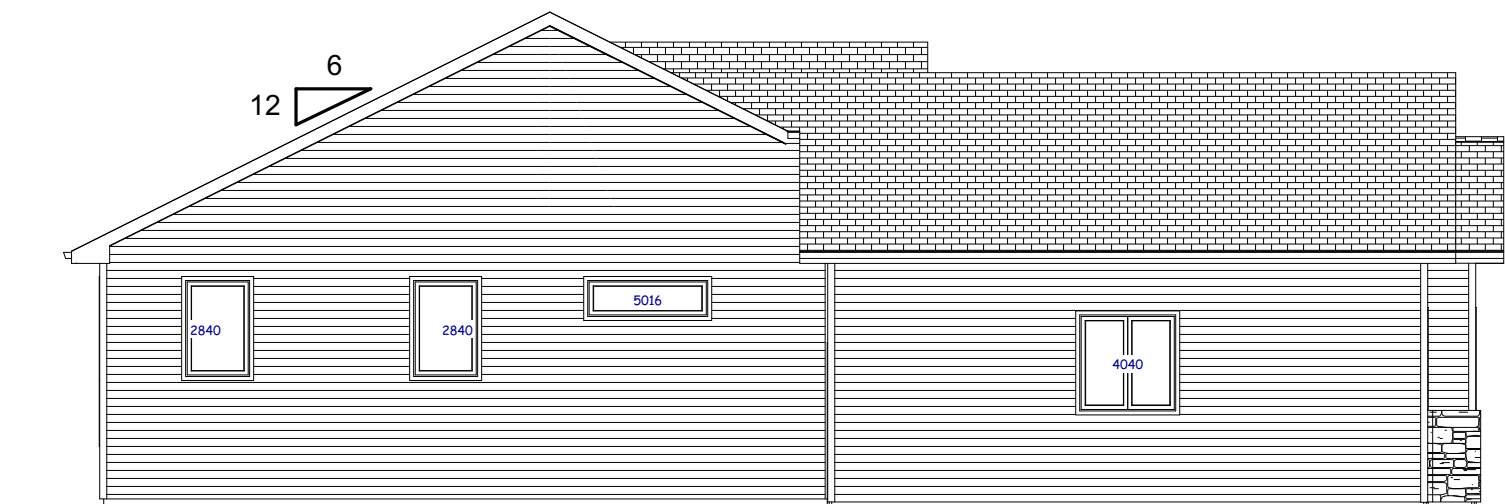

Left Elevation

Scale: 1/8"=1'-0"

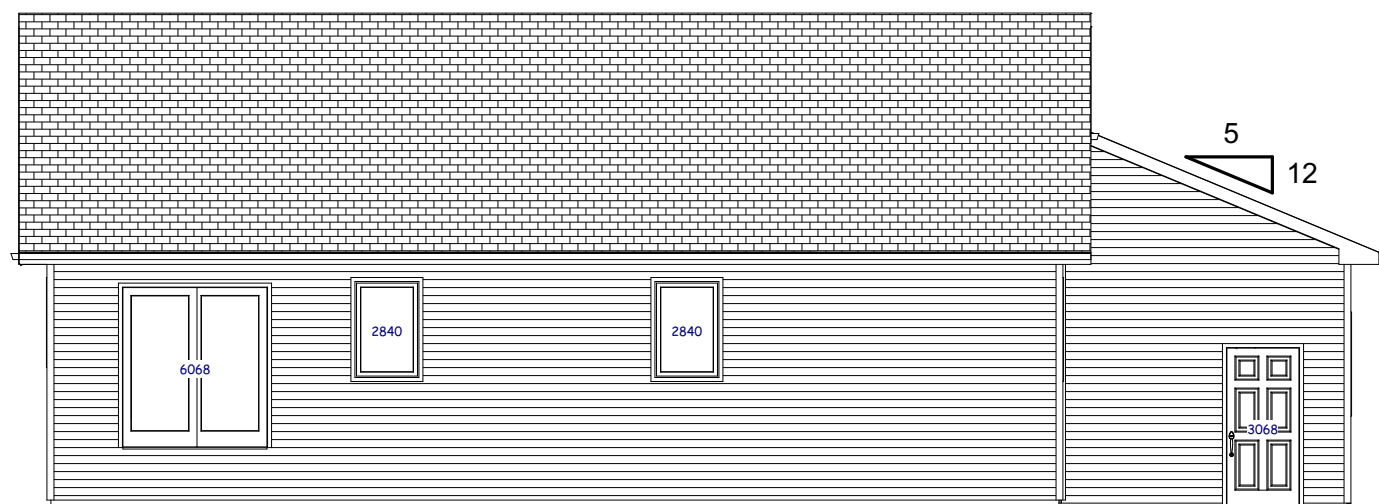

Rear Elevation

Scale: 1/8"=1'-0"

Inline Designs Inc.
701-214-3311


Inline Designs, Inc.
Shawn Whitney (Owner)
Bismarck, North Dakota
(email) inlinedesign@msn.com
www.InlineDesignsInc.com
(cell) 701-214-3311

"TEXAN" Ranch - 1406 Custom
Plans Drawn For:
Venture Building Company

Drawn By:
SRW

Date:
7/9/2014

The plans and elevations are only conceptual and give the client an example of what is to be built. A contractor or an Architect is responsible for verifying the dimensions and other information on these plans. Inline designs cannot be held responsible for inaccurate information that may lead to additional cost for the owner or a delay in the project.

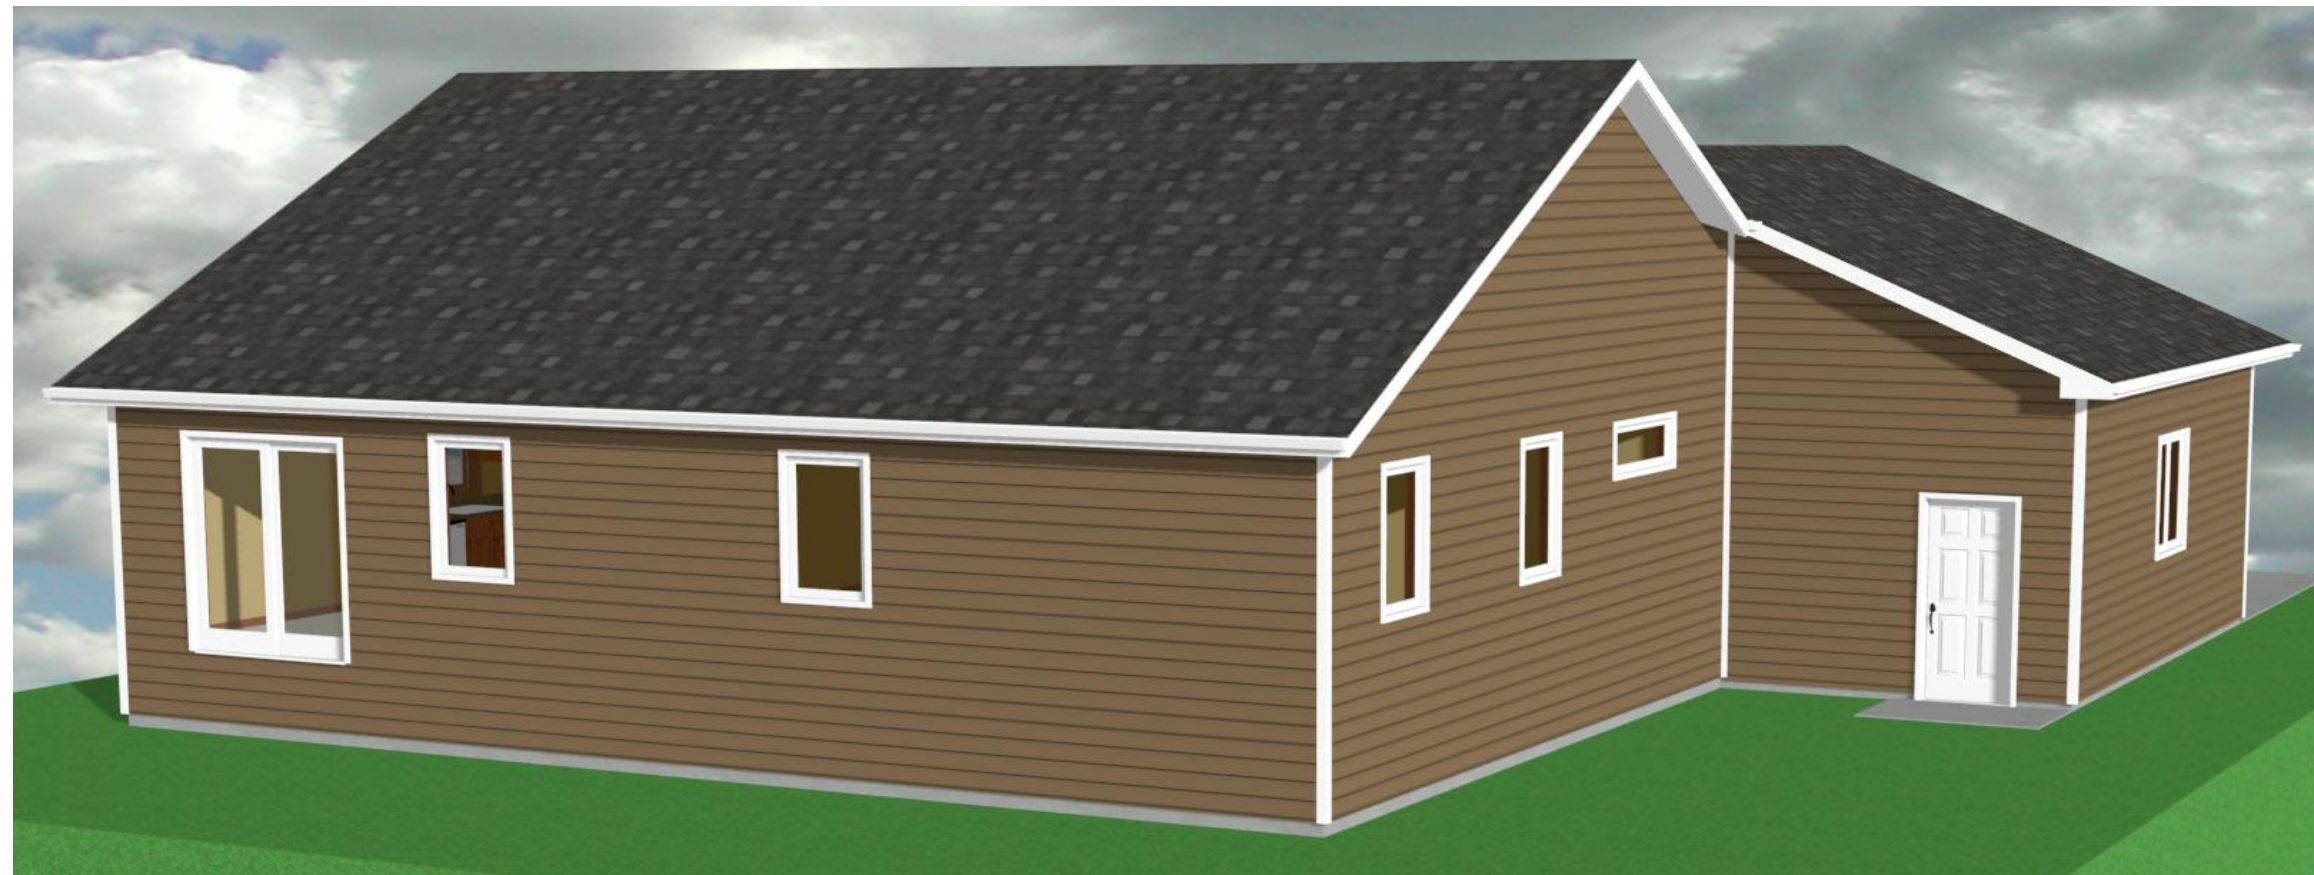

VENTURE
BUILDING COMPANY

 **Inline
Designs Inc.**
701-214-3311

Inline Designs, Inc
Shawn Whitney (Owner)
Bismarck, North Dakota
(email) inlinedesign@msn.com
www.InlineDesignsInc.com
(cell) 701-214-3311

"TEXAN" Ranch - 1406 Custom
Plans Drawn For:
Venture Building Company

Drawn By:
SRW

Date:
7/9/2014

The plans and elevations are only conceptual and give the client an example of what is to be built. A contractor or an Architect is responsible for verifying the dimensions and other information on these plans. Inline designs cannot be held responsible for inaccurate information that may lead to additional cost for the owner or a delay in the project.