
VENTURE

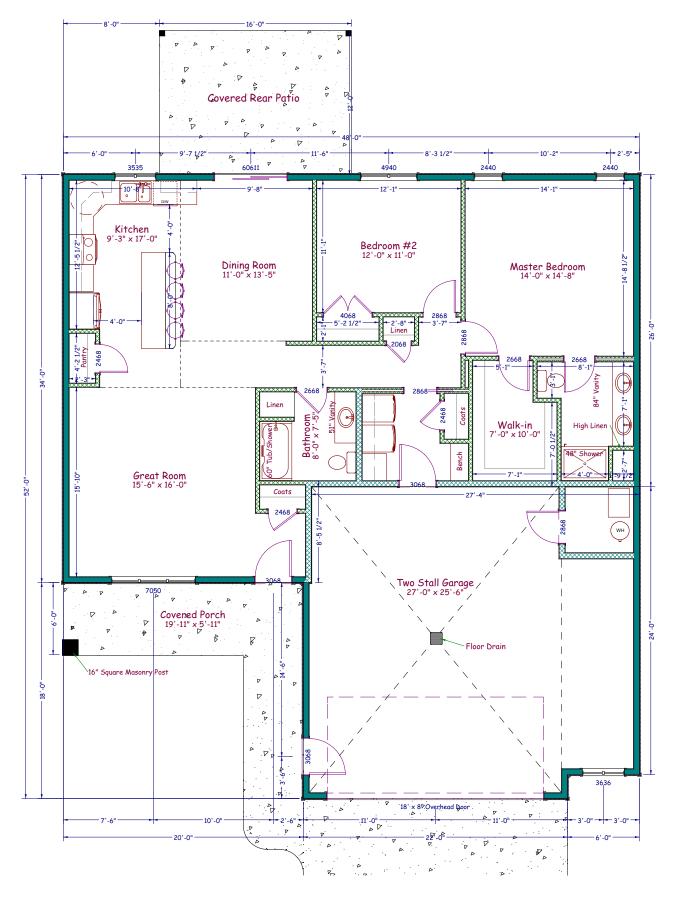

Main Floor Plan

Scale: 1/8"=1'-0"

Information * * *

*2x6 Exterior House Walls
*2x6 Exterior Garage Walls
*9'-1 1/8" Ceiling - Main Floor
*9'-1 1/8" Ceiling - Garage
Slab On Grade Construction

Square Foot Calculations:

Main Floor - 1413SF

TOTAL LIVING AREA - 1413 SF

Attached Garage - 711 SF (Includes Utility)
Covered Front Porch 130 SF

Main Floor:

All Exterior Dimensions Are From Outside Of Framing To Outside of Framing. All Interior Dimensions Are From Edge Of Framing To Edge Of Framing. Door Labels Are Specified By 3068 Which Translates To $3'-0" \times 6'-8"$. Window Labels Are Specified By 2040 Which Translates To $2'-0" \times 4'-0"$.



Inline Designs, Inc Shawn Whitney (Owner) Bismarck, North Dakota (email) inlinedesign@msn.com www.InlineDesignsInc.com (cell) 701-214-3311


The "DOLPHIN" Slab On Grade
Plans Drawn For:
Venture Homes

Drawn By: SRW Date:

4/8/2016

The plans and elevations are only conceptual and give the client an example of what is to be built. A contractor or an Architect is responsible for verifying the dimensions and other information on these plans. Inline designs cannot be held responsible for inaccurate information that may lead to additional cost for the owner or a delay in the project.

VENTURE

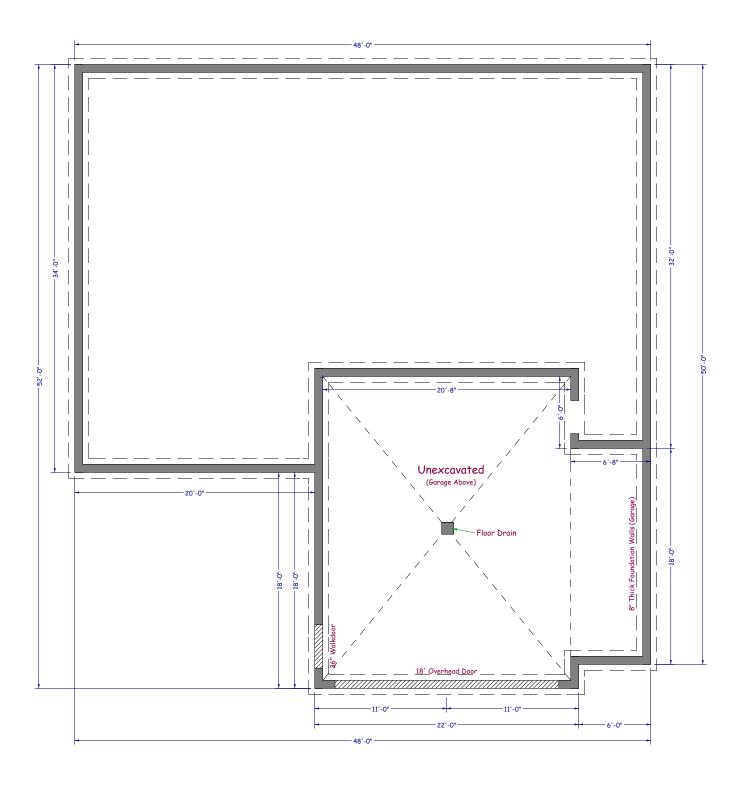

Foundation Plan

Scale: 1/8"=1'-0"

VENTURE



Inline Designs, Inc Shawn Whitney (Owner) Bismarck, North Dakota (email) inlinedesign@msn.com www.InlineDesignsInc.com (cell) 701-214-3311

The "DOLPHIN" Slab On Grade
Plans Drawn For:
Venture Homes

Drawn By: SRW

Date:

The plans and elevations are only conceptual and give the client an example of what is to be built. A contractor or an Architect is responsible for verifying the dimensions and other information on these plans. Inline designs cannot be held responsible for inaccurate information that may lead to additional cost for the owner or a delay in the project.





VENTURE

Perspective Views

Not To Scale



Inline Designs, Inc Shawn Whitney (Owner) Bismarck, North Dakota (email) inlinedesign@msn.com www.InlineDesignsInc.com (cell) 701-214-3311

The "DOLPHIN" Slab On Grade
Plans Drawn For:
Venture Homes

Drawn By: SRW

Date:

e: 4/8/2016 The plans and elevations are only conceptual and give the client an example of what is to be built. A contractor or an Architect is responsible for verifying the dimensions and other information on these plans. Inline designs cannot be held responsible for inaccurate information that may lead to additional cost for the owner or a delay in the project.