

VENTURE


### Main Floor:

All Exterior Dimensions Are From Outside Of Framing To Outside of Framing.

All Interior Dimensions Are From Edge Of Framing To Edge Of Framing.

Door Labels Are Specified By 3068 Which Translates To 3'-0" x 6'-8".

Window Labels Are Specified By 2040 Which Translates To 2'-0" x 4'-0".

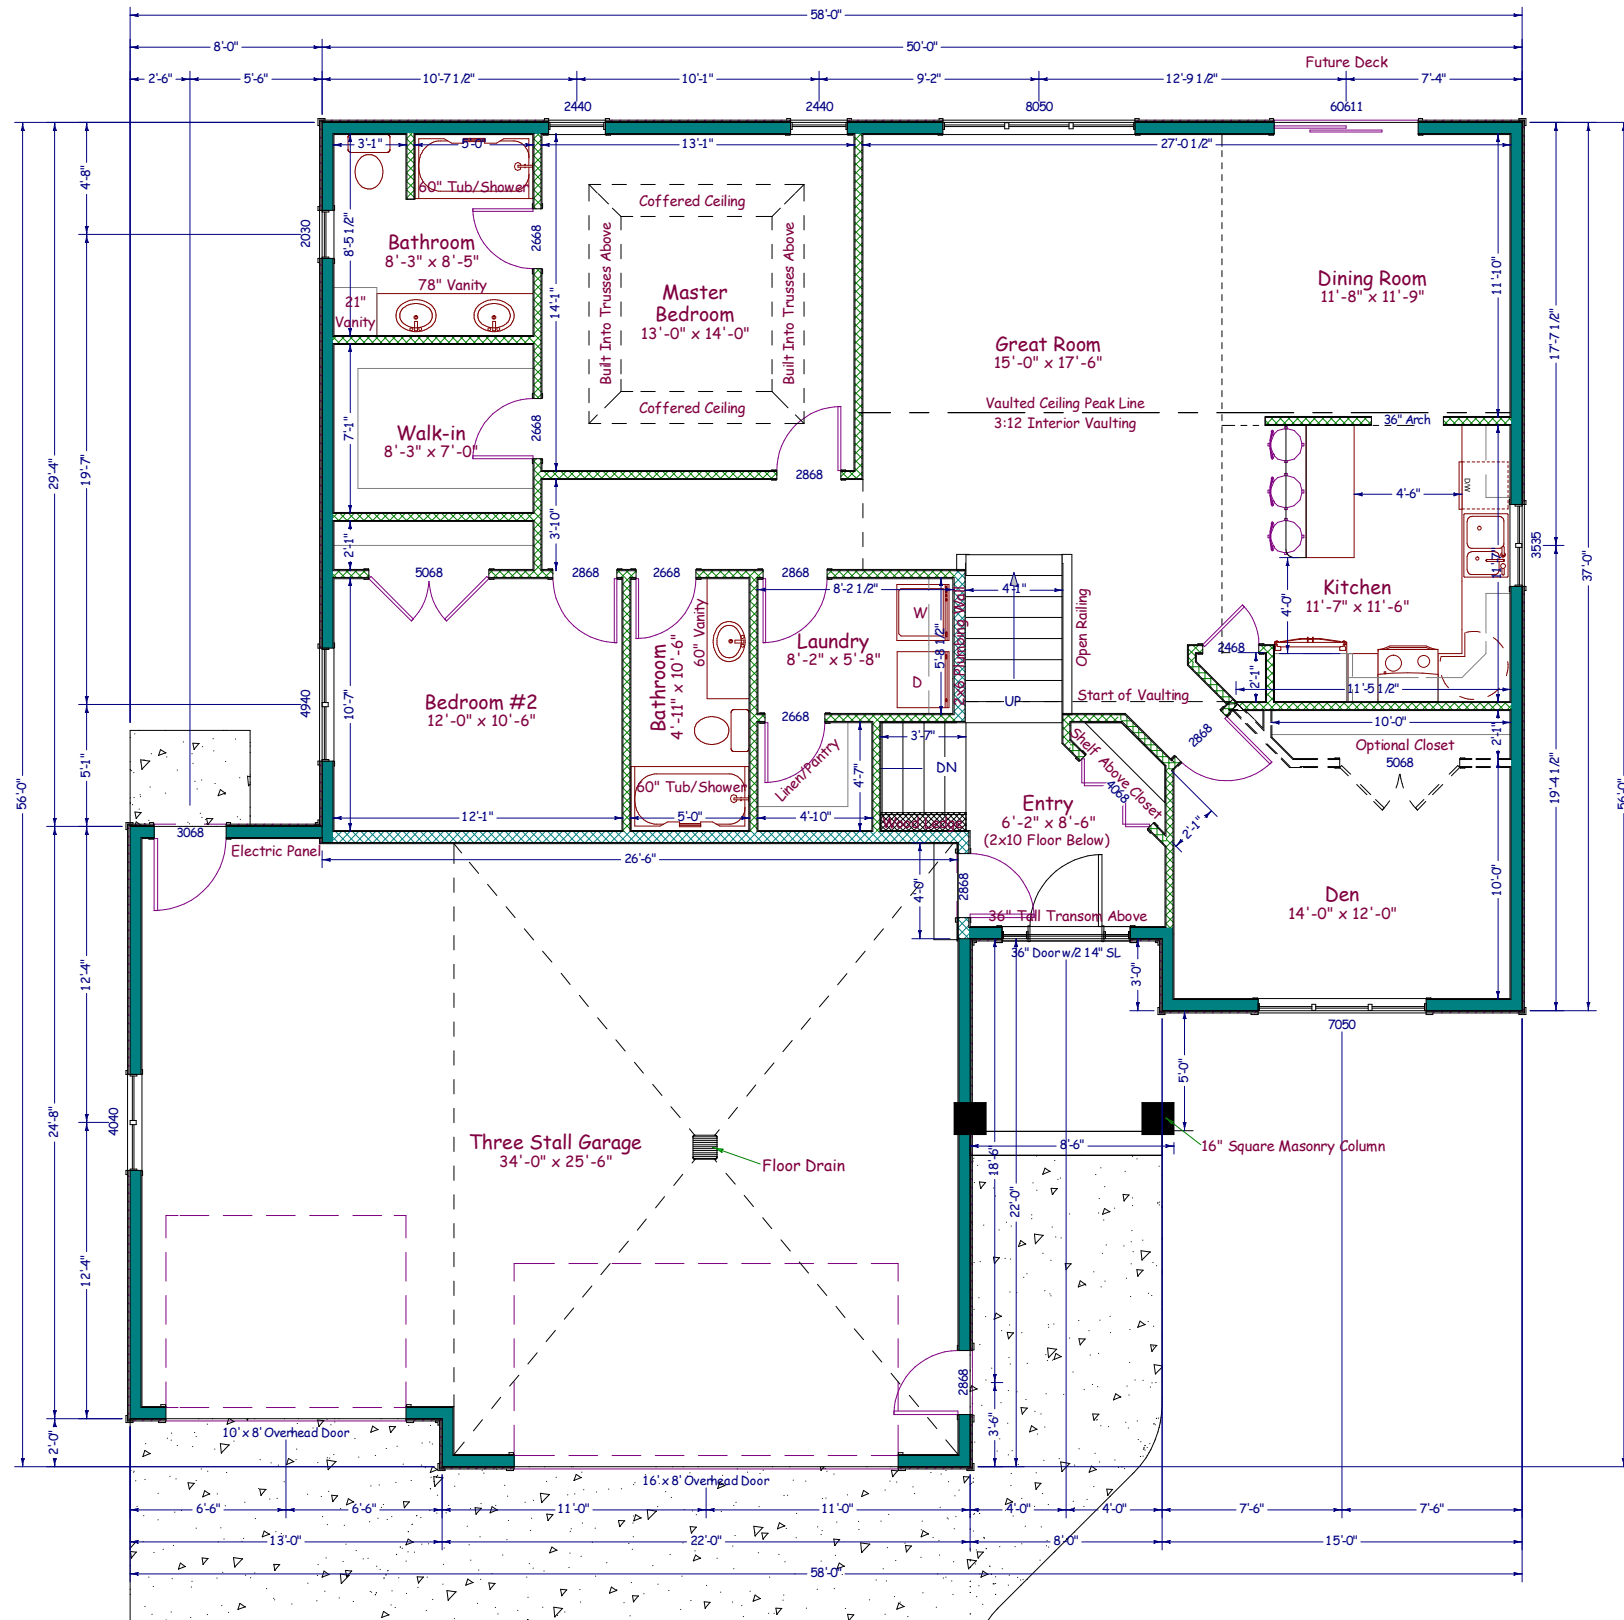

## Main Floor Plan

Scale: 1/8"=1'-0"


### House Information

- \*2x6 Exterior House Walls
- \*2x6 Exterior Garage Walls
- \*8'-0" Ceiling - Main Floor
- \*9'-0" Ceiling - Garage
- \*24" Floor Trusses (Figured For Elevations)
- Note: Actual Truss Size May Differ

#### Square Foot Calculations:

Main Floor - 1639 SF  
Lower Level - 1524 SF  
TOTAL LIVING AREA - 3163 SF

Attached Garage - 888 SF  
Covered Front Porch 64 SF

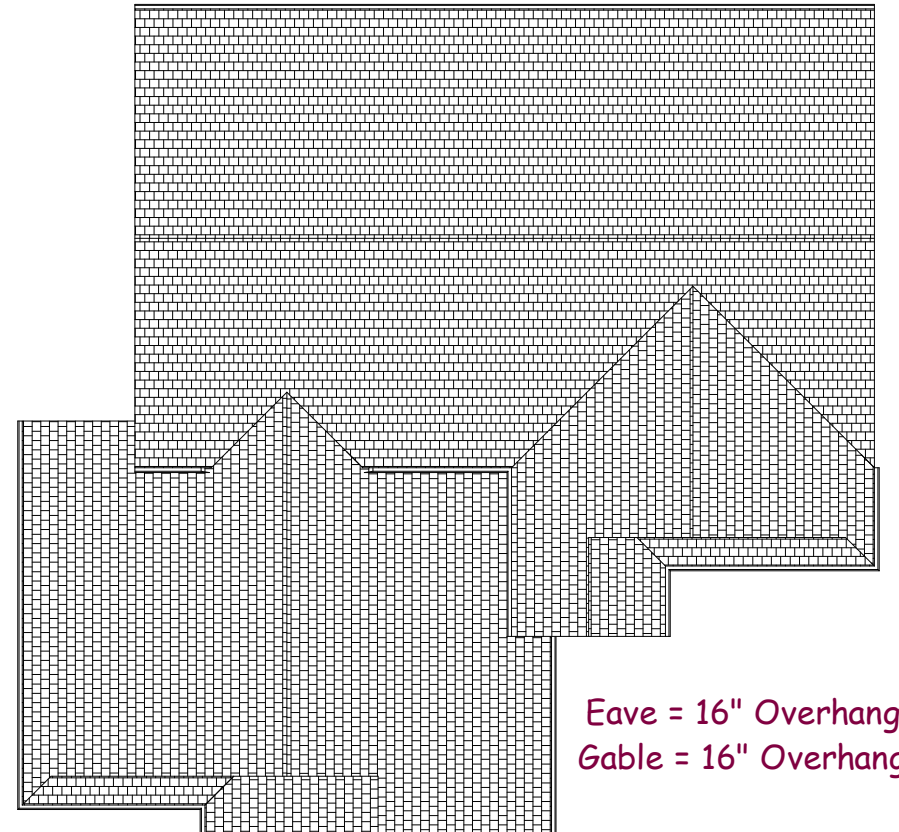

Eave = 16" Overhangs  
Gable = 16" Overhangs

## Roof Layout

Not To Scale

**Inline Designs Inc.**  
701-214-3311

Inline Designs, Inc.  
Shawn Whitney (Owner)  
Bismarck, North Dakota  
(email) inlinedesign@msn.com  
www.InlineDesignsInc.com  
(cell) 701-214-3311

The "EAGLE" (Large) Split Level  
Plans Drawn For:  
Venture Building Company


Drawn By:  
SRW

Date:  
8/4/2013

The plans and elevations are only conceptual and give the client an example of what is to be built. A contractor or an Architect is responsible for verifying the dimensions and other information on these plans. Inline designs cannot be held responsible for inaccurate information that may lead to additional cost for the owner or a delay in the project.

### Basement:

All Exterior Foundation Walls Dimensioned From Outside of Foundation Wall To Outside Of Foundation Wall.  
All Interior Dimensions Are From The Inside Edge Of The Concrete Foundation Wall To Edge of Interior Wall Framing Or From Edge Of Framing To Edge Of Framing.  
Door Labels Are Specified By 3068 Which Translates To 3'-0" x 6'-8".  
Window Labels Are Specified By 2040 Which Translates To 2'-0" x 4'-0".  
Interior Bearing Walls Are Represented By Solid Walls

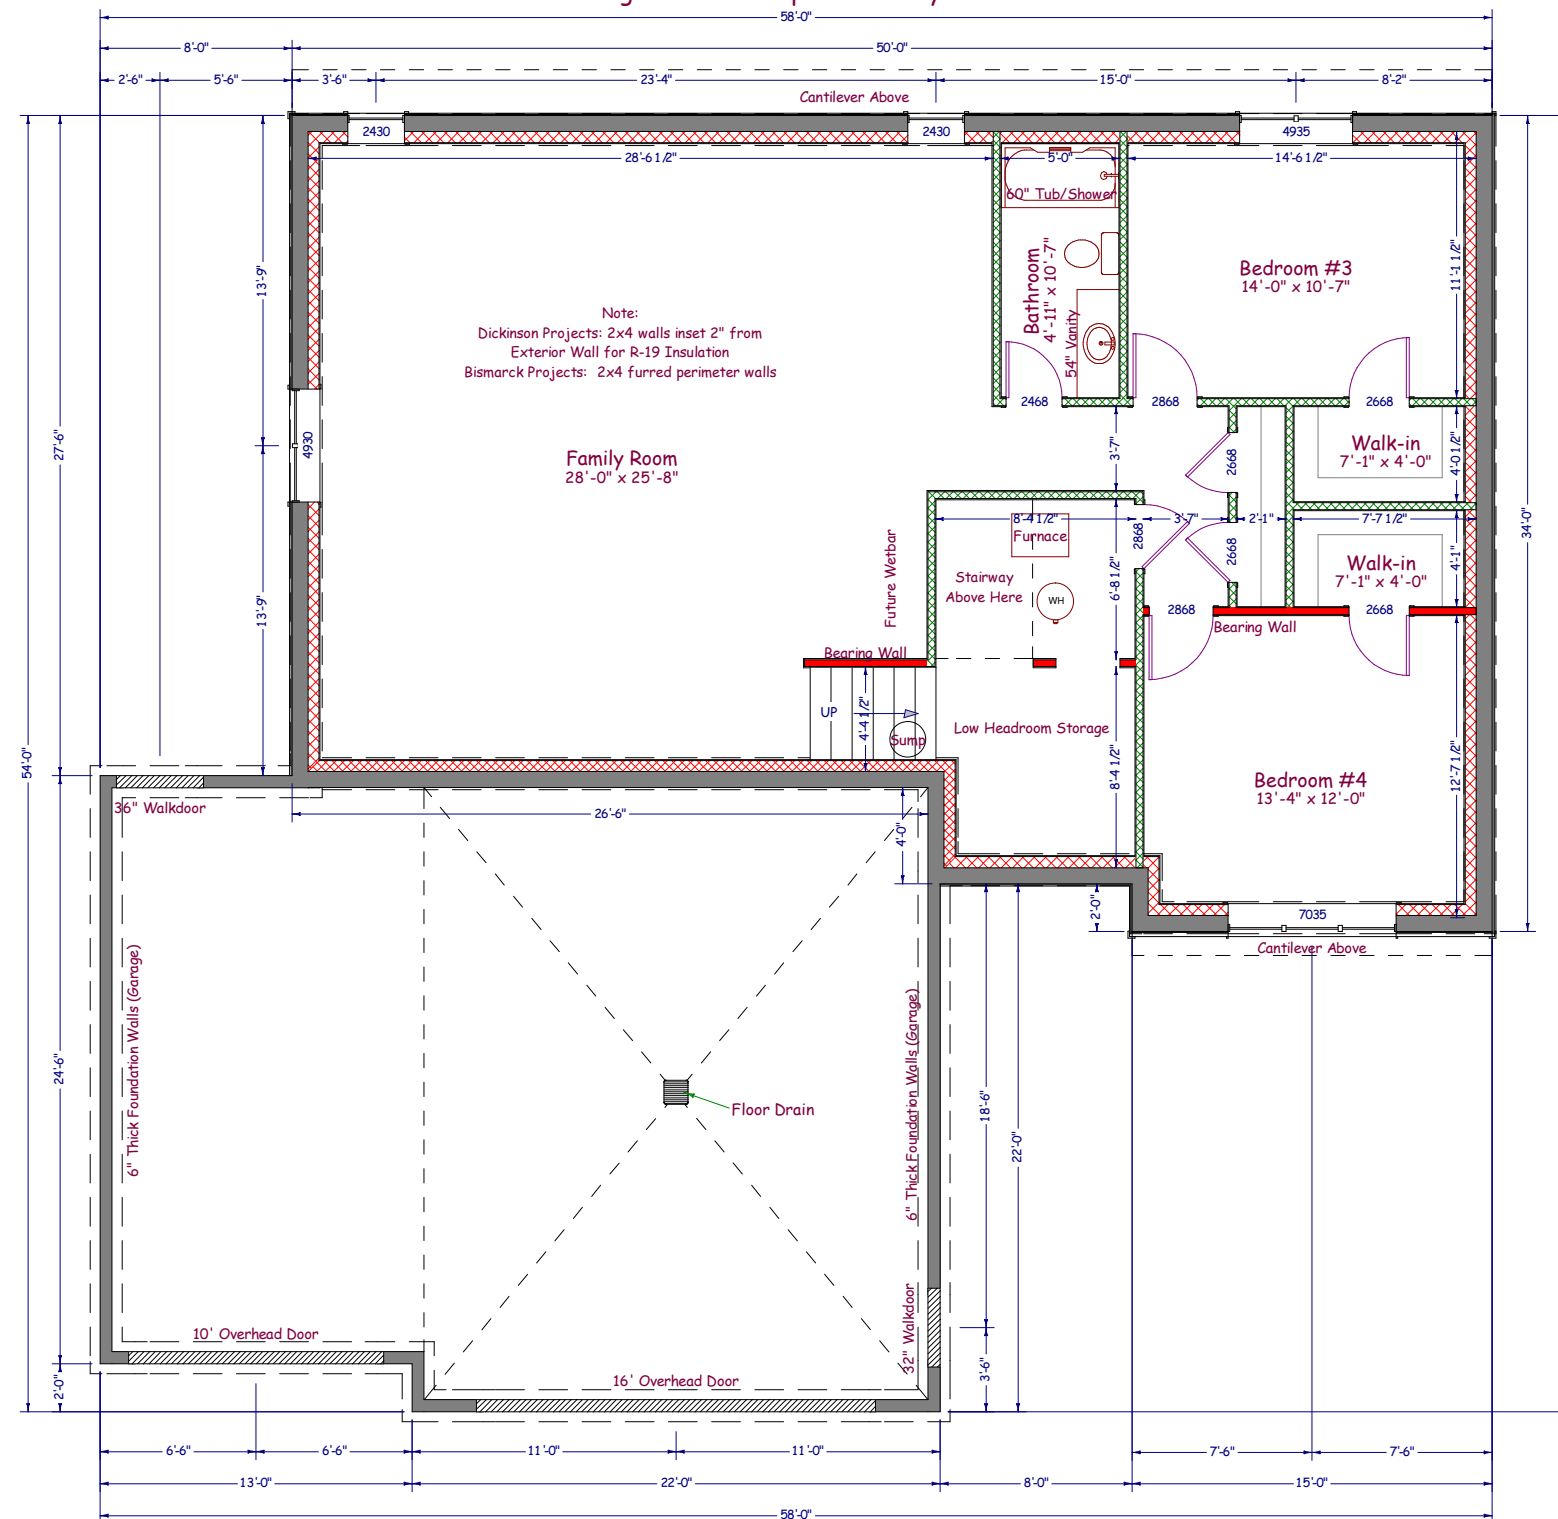

## Foundation Plan

Scale: 1/8"=1'-0"

### House Information

- \*2x6 Exterior House Walls
- \*2x6 Exterior Garage Walls
- \*8'-0" Ceiling - Main Floor
- \*9'-0" Ceiling - Garage
- \*24" Floor Trusses (Figured For Elevations)
- Note: Actual Truss Size May Differ

#### Square Foot Calculations:

Main Floor - 1639 SF  
Lower Level - 1524 SF  
TOTAL LIVING AREA - 3163 SF

Attached Garage - 888 SF  
Covered Front Porch 64 SF

# VENTURE



Inline Designs, Inc  
Shawn Whitney (Owner)  
Bismarck, North Dakota  
(email) [inlinedesign@msn.com](mailto:inlinedesign@msn.com)  
[www.InlineDesignsInc.com](http://www.InlineDesignsInc.com)  
(cell) 701-214-3311

The "EAGLE" (Large) Split Level  
Plans Drawn For:  
Venture Building Company


Drawn By:  
SRW

Date:  
8/4/2013


The plans and elevations are only conceptual and give the client an example of what is to be built. A contractor or an Architect is responsible for verifying the dimensions and other information on these plans. Inline designs cannot be held responsible for inaccurate information that may lead to additional cost for the owner or a delay in the project.

Perspective Views

Not To Scale

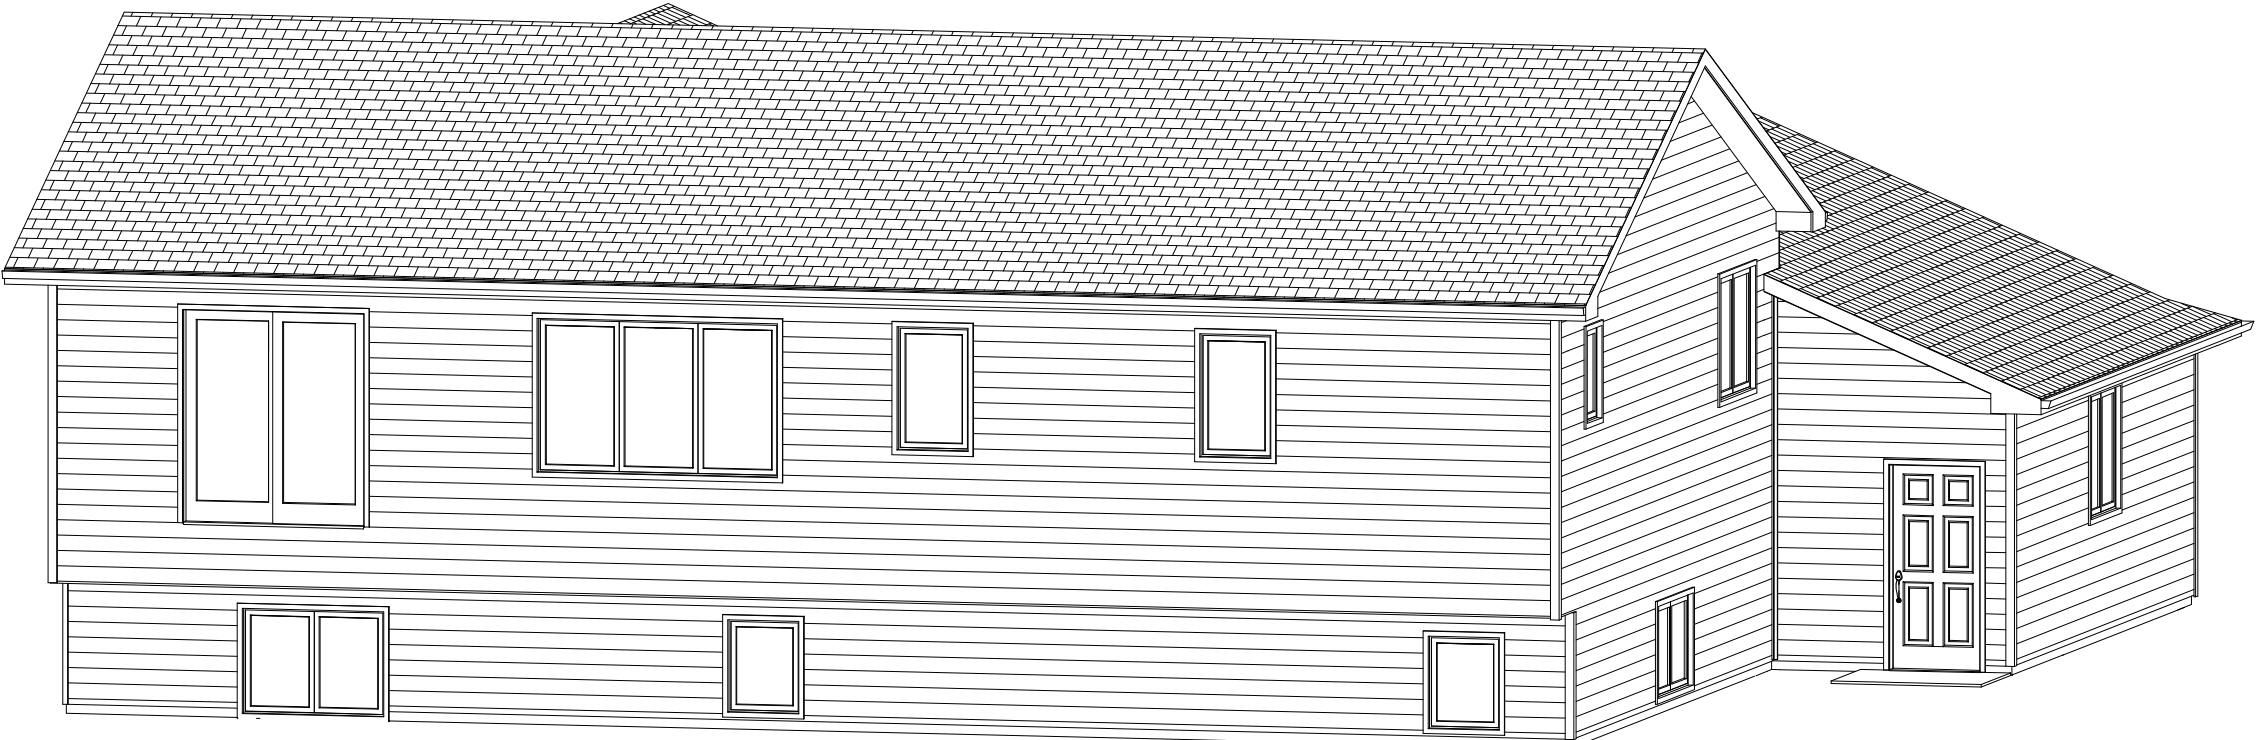


VENTURE

 <p><b>Inline Designs Inc.</b> 701-214-3311</p>	<p>Inline Designs, Inc Shawn Whitney (Owner) Bismarck, North Dakota (email) <a href="mailto:inlinedesign@msn.com">inlinedesign@msn.com</a> <a href="http://www.InlineDesignsInc.com">www.InlineDesignsInc.com</a> (cell) 701-214-3311</p>
<p>The "EAGLE" (Large) Split Level Plans Drawn For: Venture Building Company</p>	
<p>Drawn By: SRW</p>	<p>The plans and elevations are only conceptual and give the client an example of what is to be built. A contractor or an Architect is responsible for verifying the dimensions and other information on these plans. Inline designs cannot be held responsible for inaccurate information that may lead to additional cost for the owner or a delay in the project.</p>
<p>Date: 8/4/2013</p>	




# VENTURE

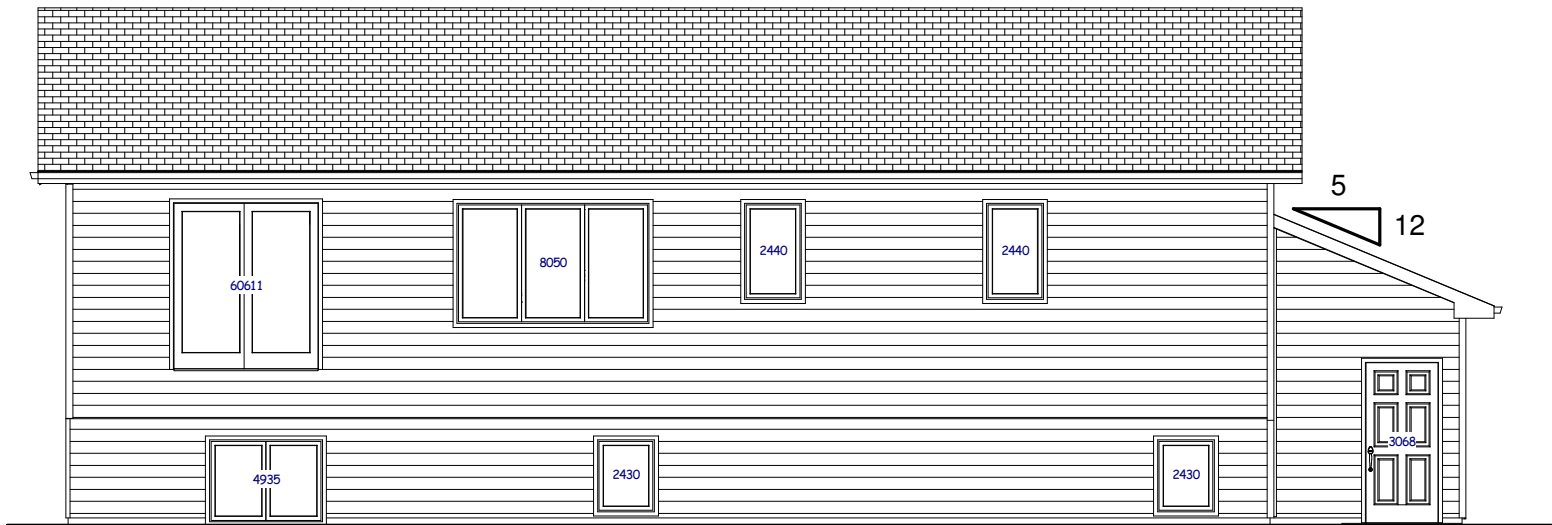


Rear Elevation

Scale: 1/8"=1'-0"

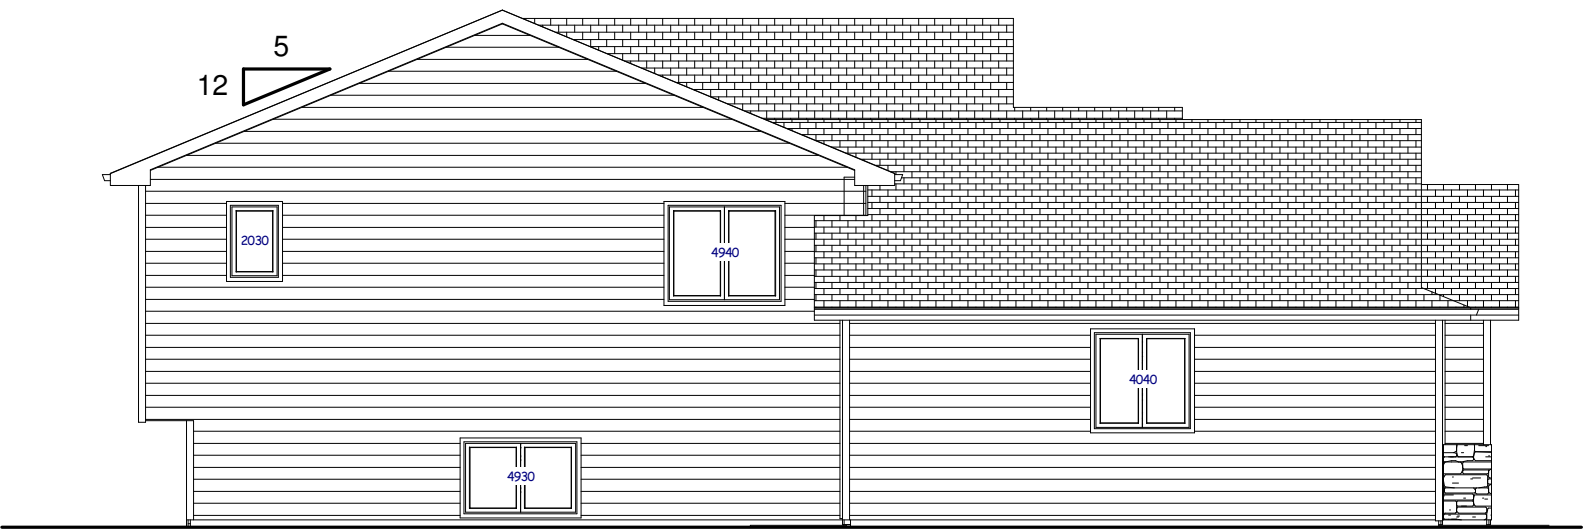

Left Elevation

Scale: 1/8"=1'-0"

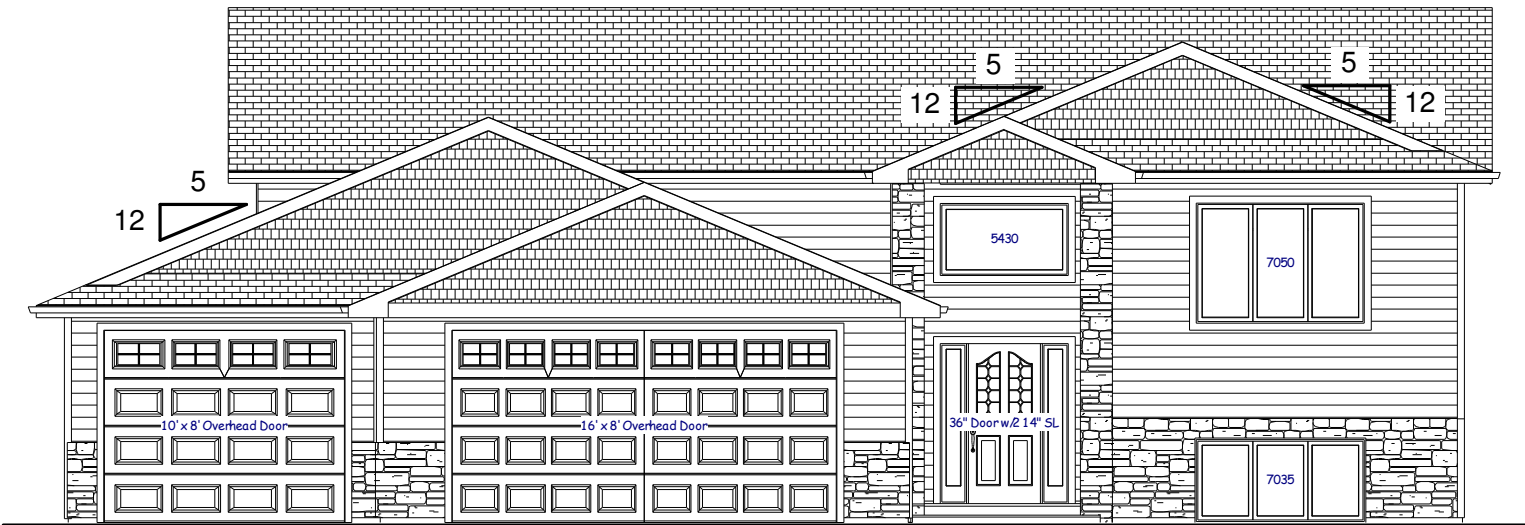


Front Elevation

Scale: 1/8"=1'-0"



Right Elevation


Scale: 1/8"=1'-0"

 <b>Inline Designs Inc.</b> 701-214-3311	Inline Designs, Inc Shawn Whitney (Owner) Bismarck, North Dakota (email) <a href="mailto:inlinedesign@msn.com">inlinedesign@msn.com</a> <a href="http://www.InlineDesignsInc.com">www.InlineDesignsInc.com</a> (cell) 701-214-3311
The "EAGLE" (Large) Split Level Plans Drawn For: Venture Building Company	
Drawn By: SRW	The plans and elevations are only conceptual and give the client an example of what is to be built. A contractor or an Architect is responsible for verifying the dimensions and other information on these plans. Inline designs cannot be held responsible for inaccurate information that may lead to additional cost for the owner or a delay in the project.
Date: 8/4/2013	



# VENTURE



 <b>Inline Designs Inc.</b> <b>701-214-3311</b>	Inline Designs, Inc Shawn Whitney (Owner) Bismarck, North Dakota (email) <a href="mailto:inlinedesign@msn.com">inlinedesign@msn.com</a> <a href="http://www.InlineDesignsInc.com">www.InlineDesignsInc.com</a> (cell) 701-214-3311
<p>The "EAGLE" (Large) Split Level Plans Drawn For: Venture Building Company</p>	
Drawn By: SRW	The plans and elevations are only conceptual and give the client an example of what is to be built. A contractor or an Architect is responsible for verifying the dimensions and other information on these plans. Inline designs cannot be held responsible for inaccurate information that may lead to additional cost for the owner or a delay in the project.
Date: 8/4/2013	