

Main Floor Plan

Scale: 1/8"=1'-0"

Main Floor:


All Exterior Dimensions Are From Outside Of Framing To Outside Of Framing.
All Interior Dimensions Are From Edge Of Framing To Edge Of Framing.
Door Labels Are Specified By 3068 Which Translates To 3'-0" x 6'-8".
Window Labels Are Specified By 2040 Which Translates To 2'-0" x 4'-0".

House Information

- *2x6 Exterior House Walls
- *2x6 Exterior Garage Walls
- *8'-0" Ceiling - Main Floor
- *9'-0" Ceiling - Garage
- *24" Floor Trusses (Figured For Elevations)
- Note: Actual Truss Size May Differ

Square Foot Calculations:
Main Floor - 1148 SF
Lower Level - 1091 SF
TOTAL LIVING AREA - 2239 SF

Attached Garage - 815 SF
Covered Front Porch 32 SF

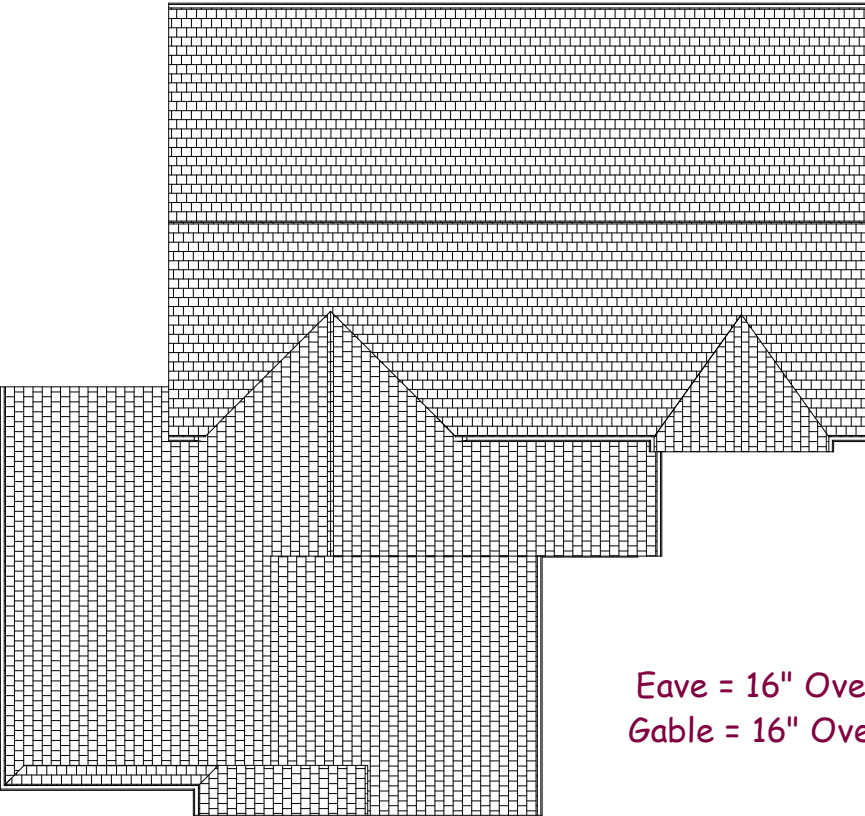

Eave = 16" Overhangs
Gable = 16" Overhangs

Roof Layout

Not To Scale

**Inline
Designs Inc.**

701-214-3311


Inline Designs, Inc
Shawn Whitney (Owner)
Bismarck, North Dakota
(email) inlinedesign@msn.com
www.InlineDesignsInc.com
(cell) 701-214-3311

"LION" Split Level
Plans Drawn For:
Venture Building Company

Drawn By:
SRW
Date:
3/26/2013

The plans and elevations are only conceptual and give the client an example of what is to be built. A contractor or an Architect is responsible for verifying the dimensions and other information on these plans. Inline designs cannot be held responsible for inaccurate information that may lead to additional cost for the owner or a delay in the project.

Basement:
All Exterior Foundation Walls Dimensioned From Outside of Foundation Wall To Outside Of Foundation Wall.
All Interior Dimensions Are From The Inside Edge Of The Concrete Foundation Wall To Edge of Interior Wall
Framing Or From Edge Of Framing To Edge Of Framing.
Door Labels Are Specified By 3068 Which Translates To 3'-0" x 6'-8".
Window Labels Are Specified By 2040 Which Translates To 2'-0" x 4'-0".
Interior Bearing Walls Are Represented By Solid Walls

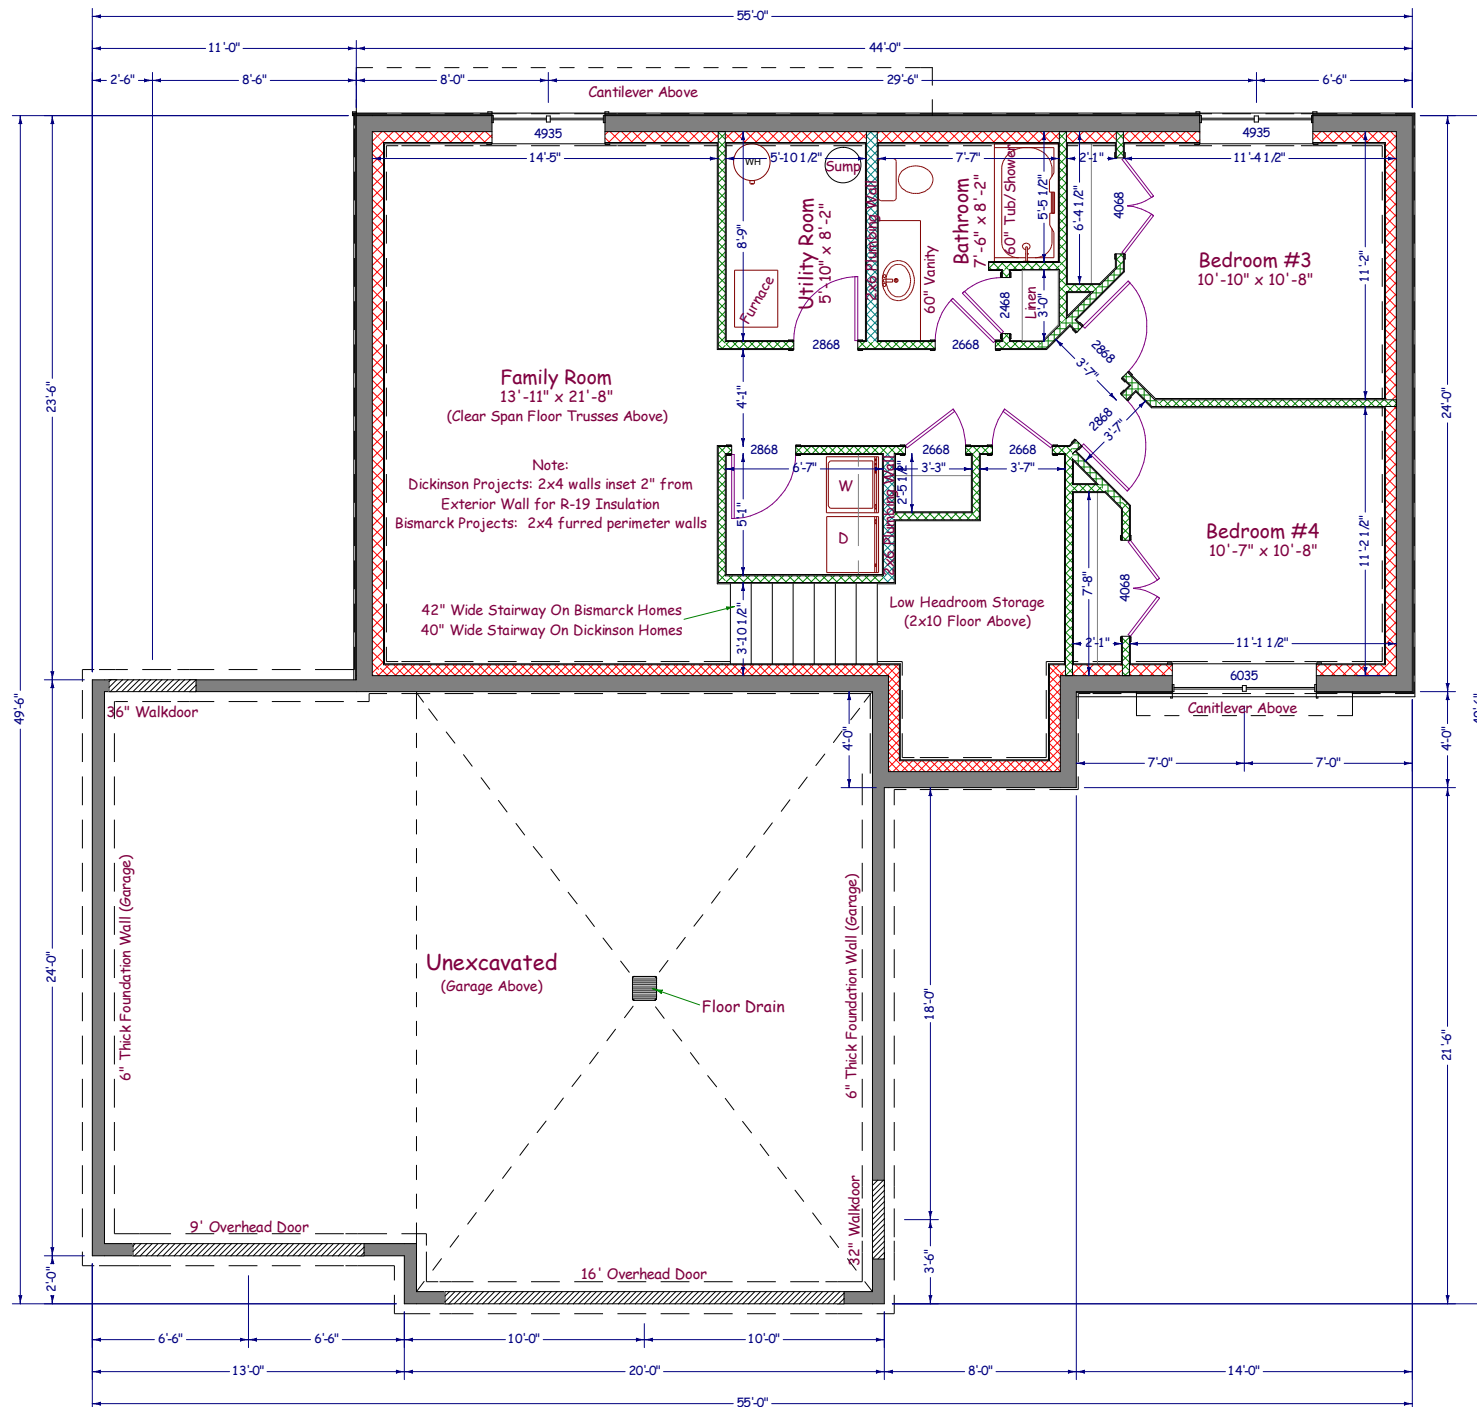

Foundation Plan

Scale: 1/8"=1'-0"

House Information

- *2x6 Exterior House Walls
- *2x6 Exterior Garage Walls
- *8'-0" Ceiling - Main Floor
- *9'-0" Ceiling - Garage
- *24" Floor Trusses (Figured For Elevations)
- Note: Actual Truss Size May Differ

Square Foot Calculations:

Main Floor - 1148 SF
Lower Level - 1091 SF
TOTAL LIVING AREA - 2239 SF

Attached Garage - 815 SF
Covered Front Porch 32 SF

VENTURE

Inline Designs Inc.
701-214-3311

Inline Designs, Inc
Shawn Whitney (Owner)
Bismarck, North Dakota
(email) inlinedesign@msn.com
www.InlineDesignsInc.com
(cell) 701-214-3311



"LION" Split Level
Plans Drawn For:
Venture Building Company

Drawn By:
SRW

Date:
3/26/2013

The plans and elevations are only conceptual and give the client an example of what is to be built. A contractor or an Architect is responsible for verifying the dimensions and other information on these plans. Inline designs cannot be held responsible for inaccurate information that may lead to additional cost for the owner or a delay in the project.

VENTURE

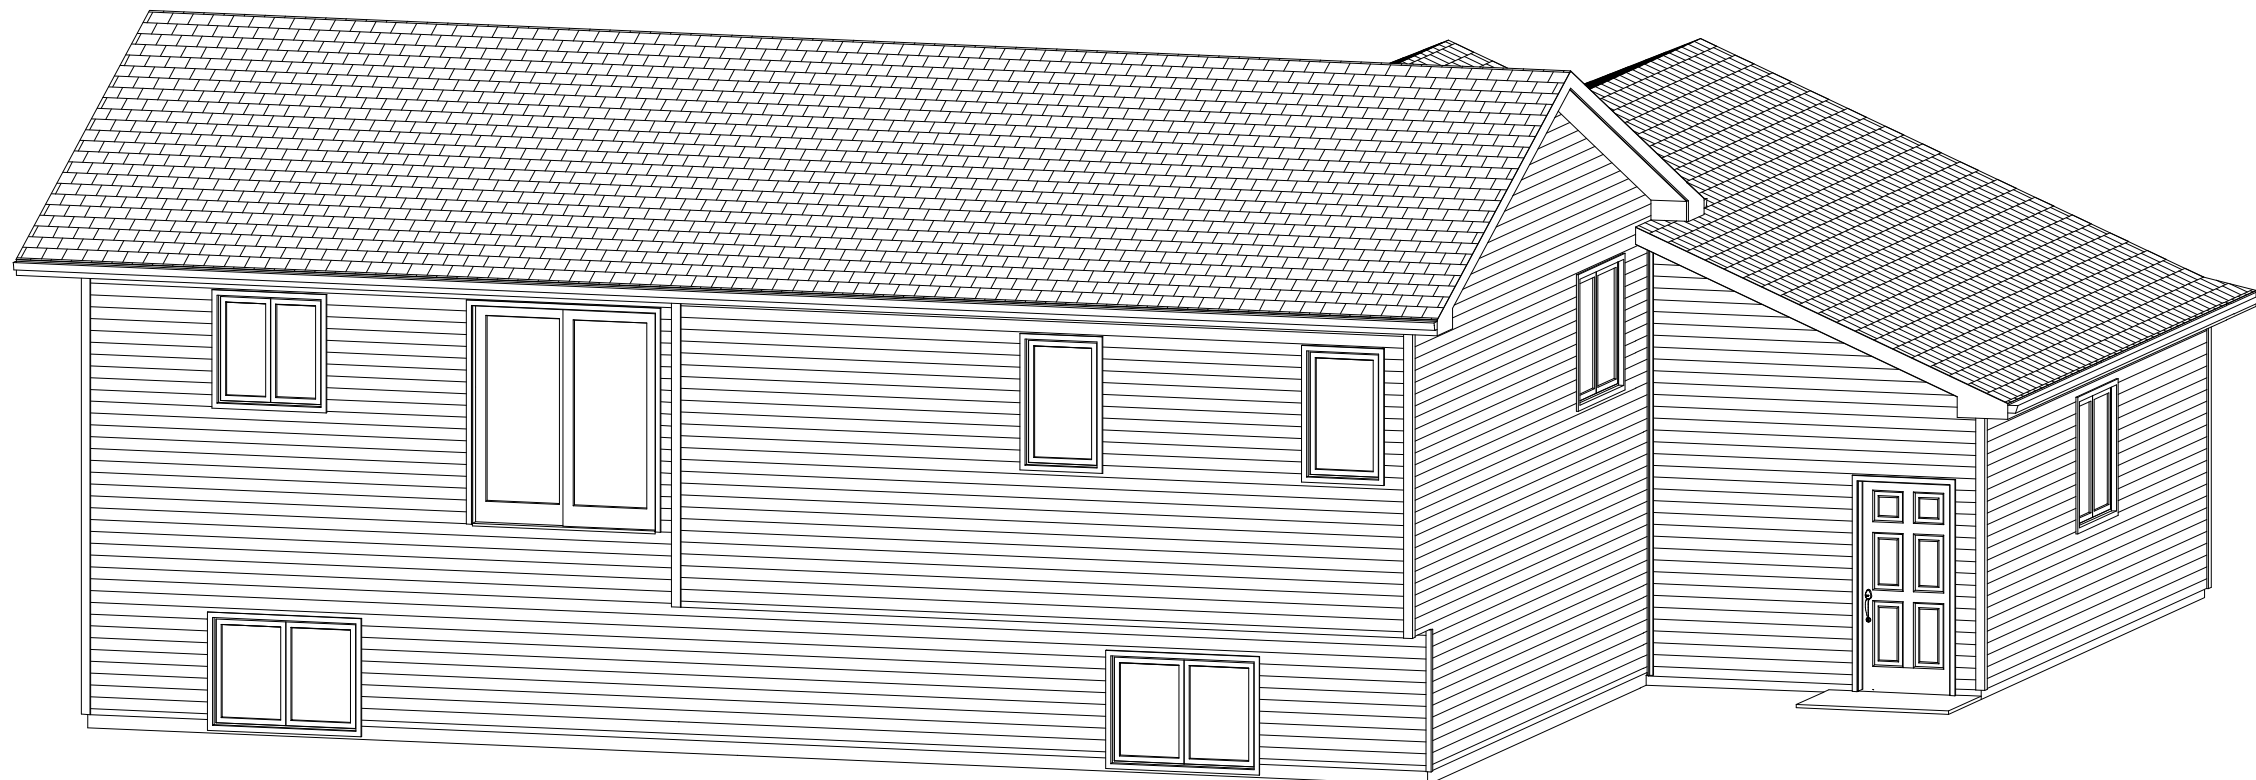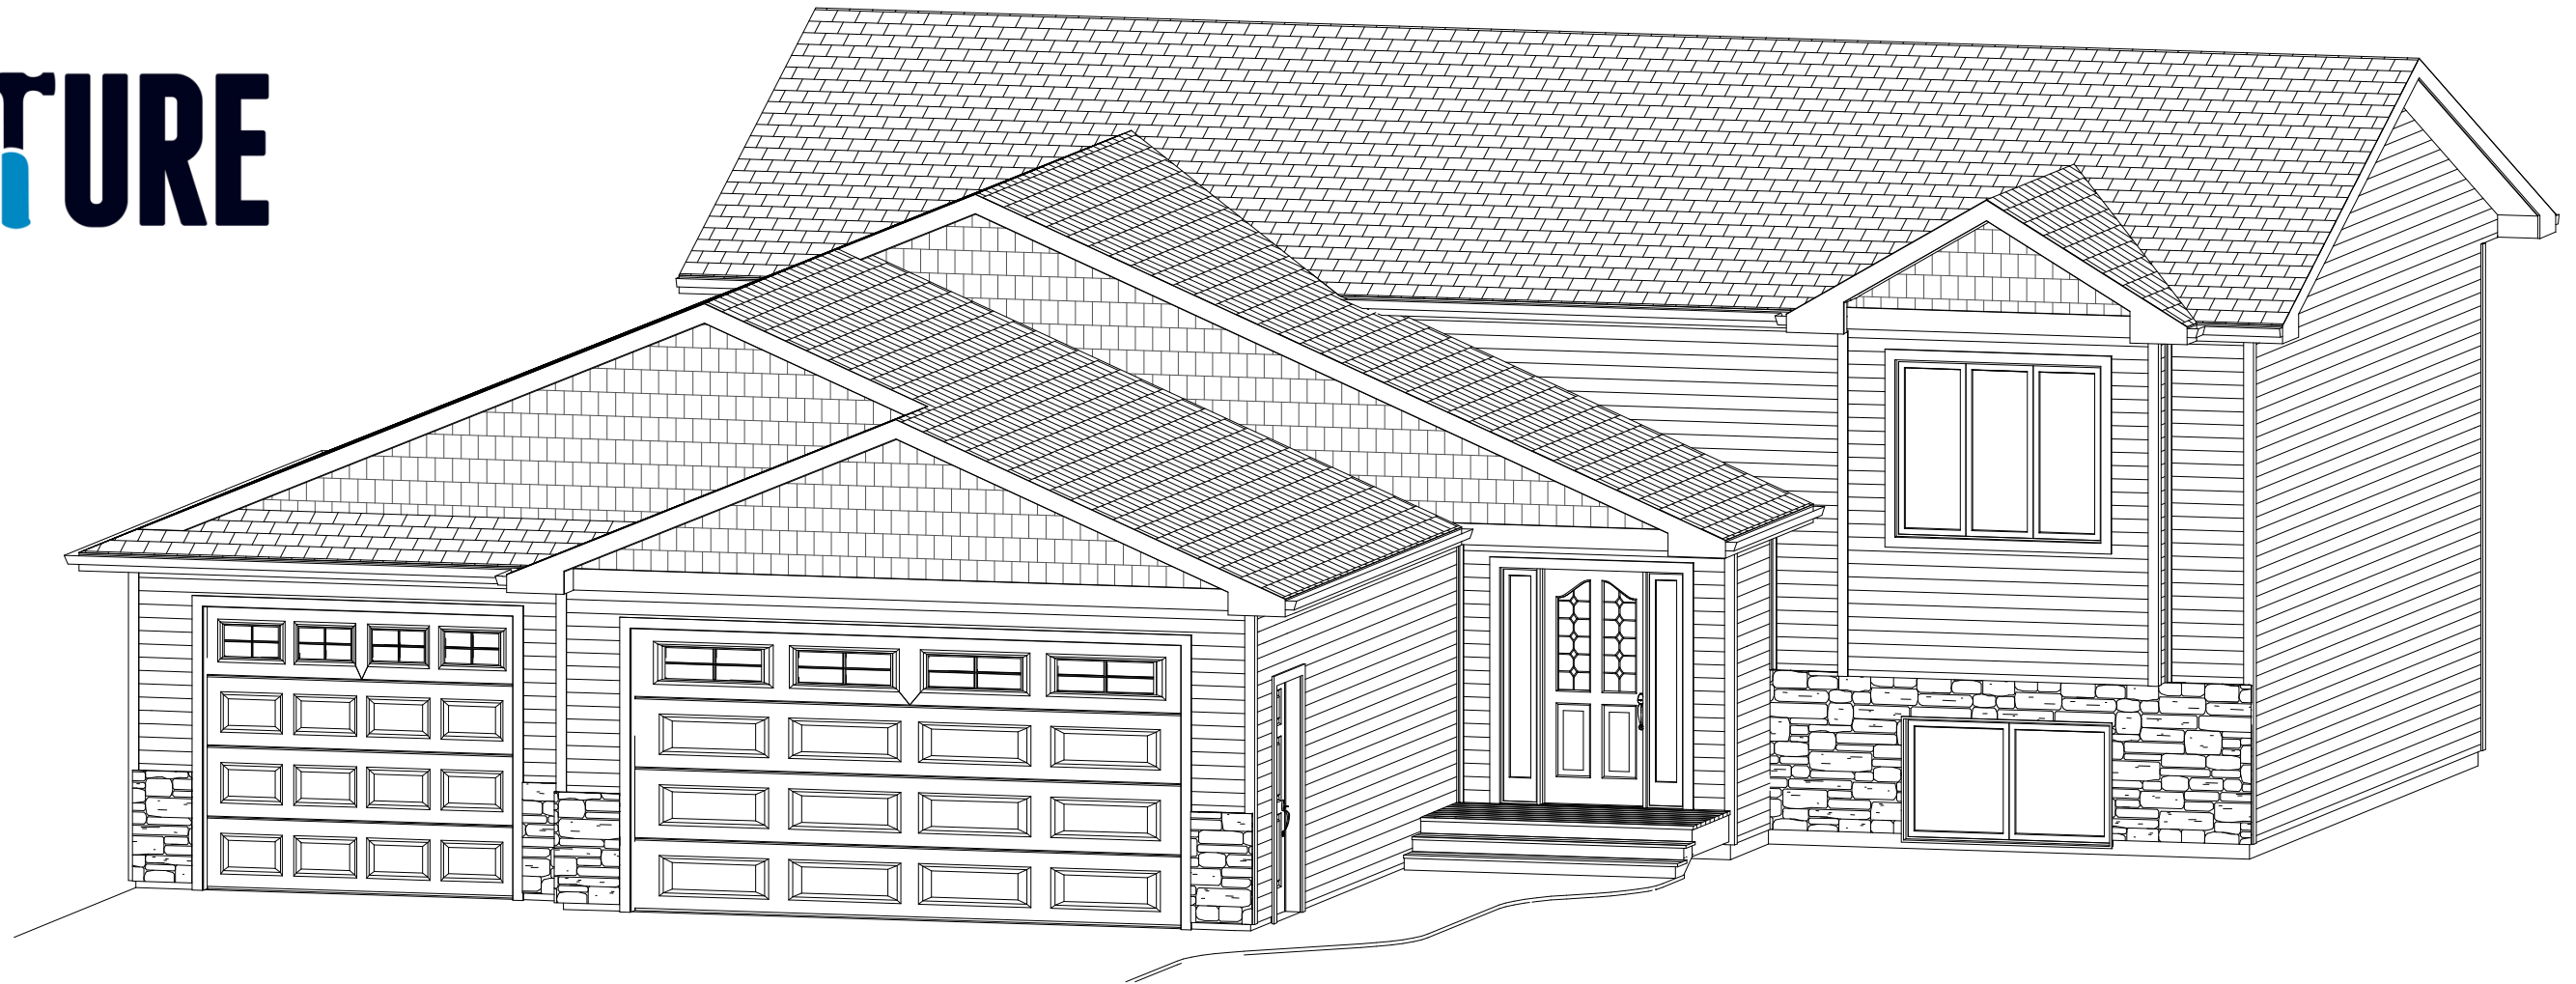

Perspective Views

Not To Scale



**Inline
Designs Inc.**

701-214-3311

Inline Designs, Inc.
Shawn Whitney (Owner)
Bismarck, North Dakota
(email) inlinedesign@msn.com
www.InlineDesignsInc.com
(cell) 701-214-3311


"LION" Split Level
Plans Drawn For:
Venture Building Company

Drawn By:
SRW

Date:
3/26/2013


The plans and elevations are only conceptual and give the client an example of what is to be built. A contractor or an Architect is responsible for verifying the dimensions and other information on these plans. Inline designs cannot be held responsible for inaccurate information that may lead to additional cost for the owner or a delay in the project.

VENTURE

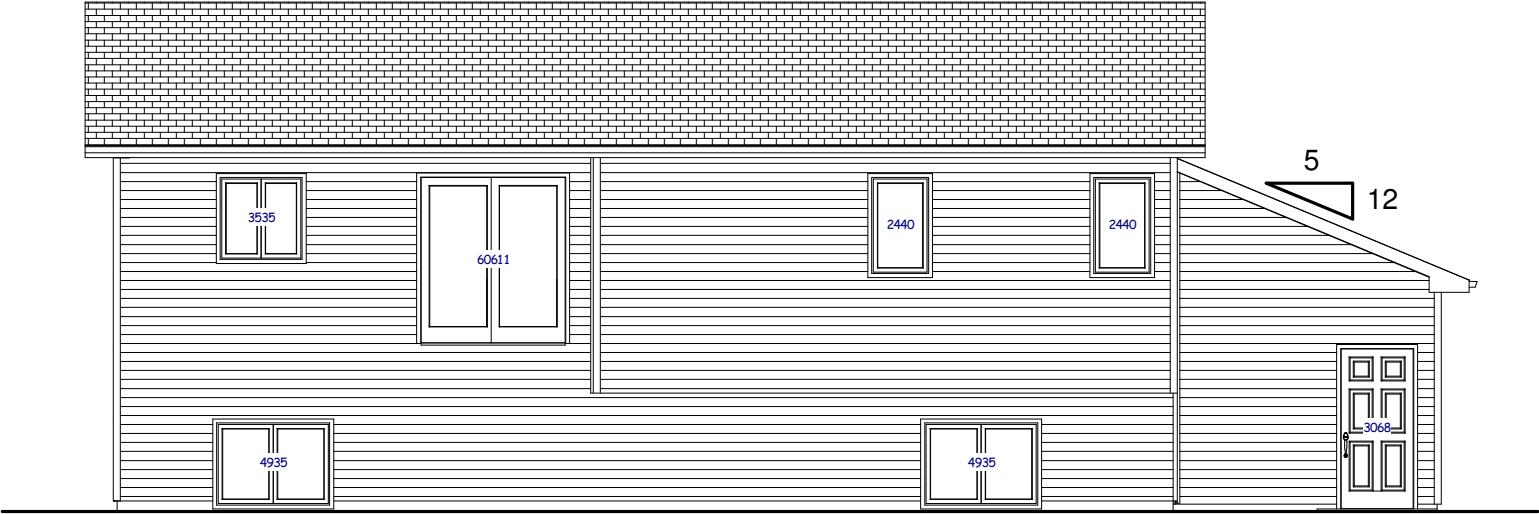


Rear Elevation

Scale: 1/8"=1'-0"

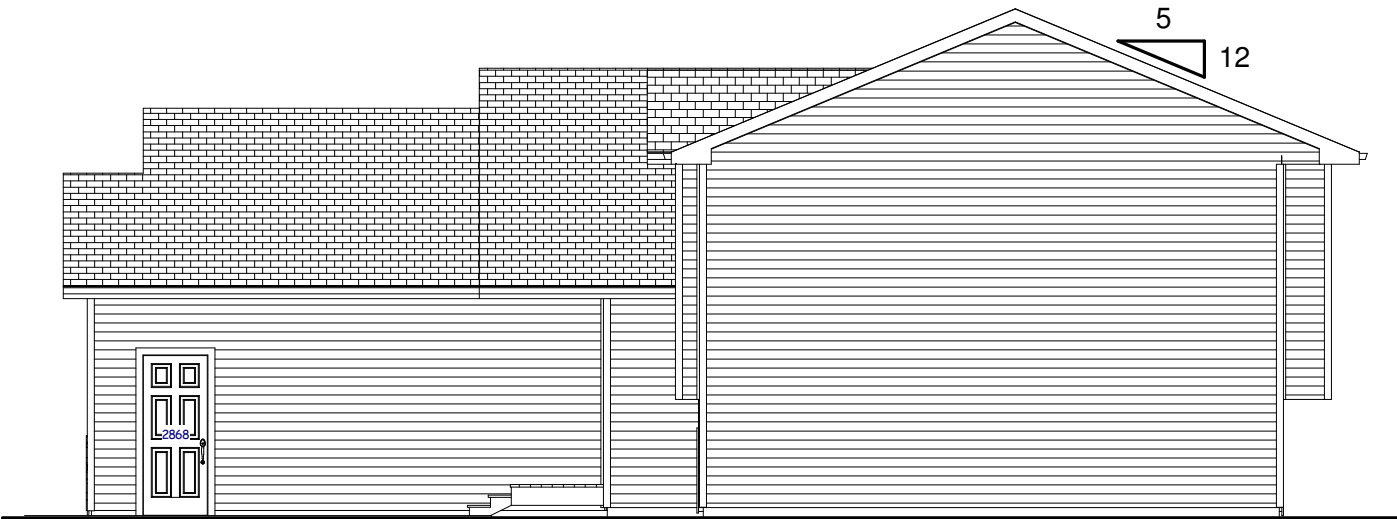

Right Elevation

Scale: 1/8"=1'-0"

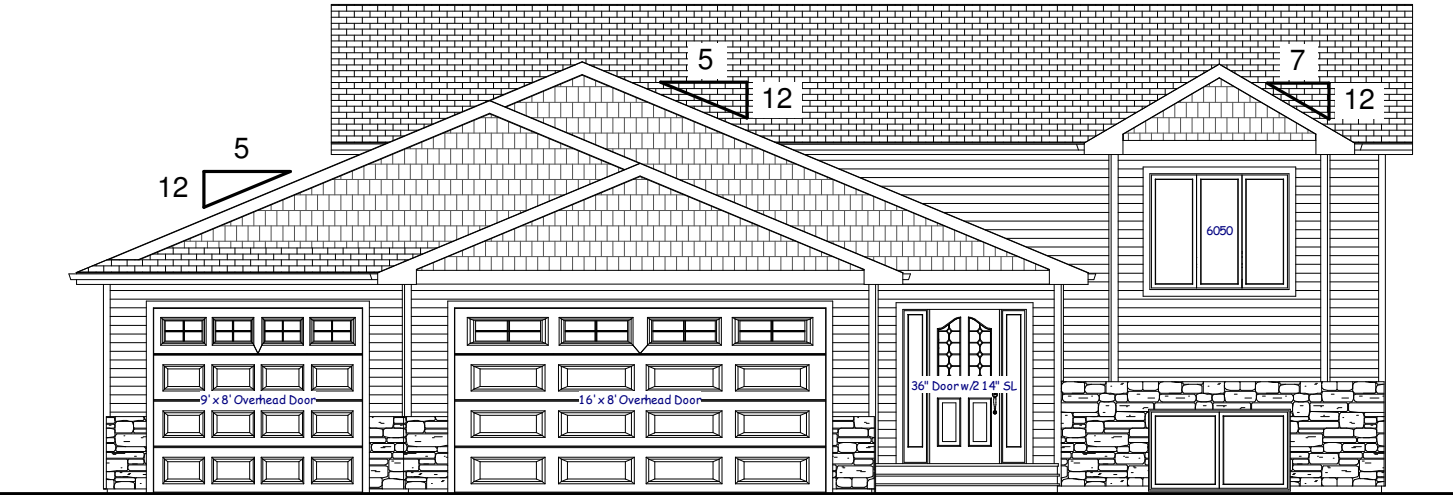

Front Elevation

Scale: 1/8"=1'-0"





Left Elevation

Scale: 1/8"=1'-0"

 Inline Designs Inc. 701-214-3311	Inline Designs, Inc Shawn Whitney (Owner) Bismarck, North Dakota (email) inlinedesign@msn.com www.InlineDesignsInc.com (cell) 701-214-3311
"LION" Split Level Plans Drawn For: Venture Building Company	
Drawn By: SRW	The plans and elevations are only conceptual and give the client an example of what is to be built. A contractor or an Architect is responsible for verifying the dimensions and other information on these plans. Inline designs cannot be held responsible for inaccurate information that may lead to additional cost for the owner or a delay in the project.
Date: 3/26/2013	

VENTURE

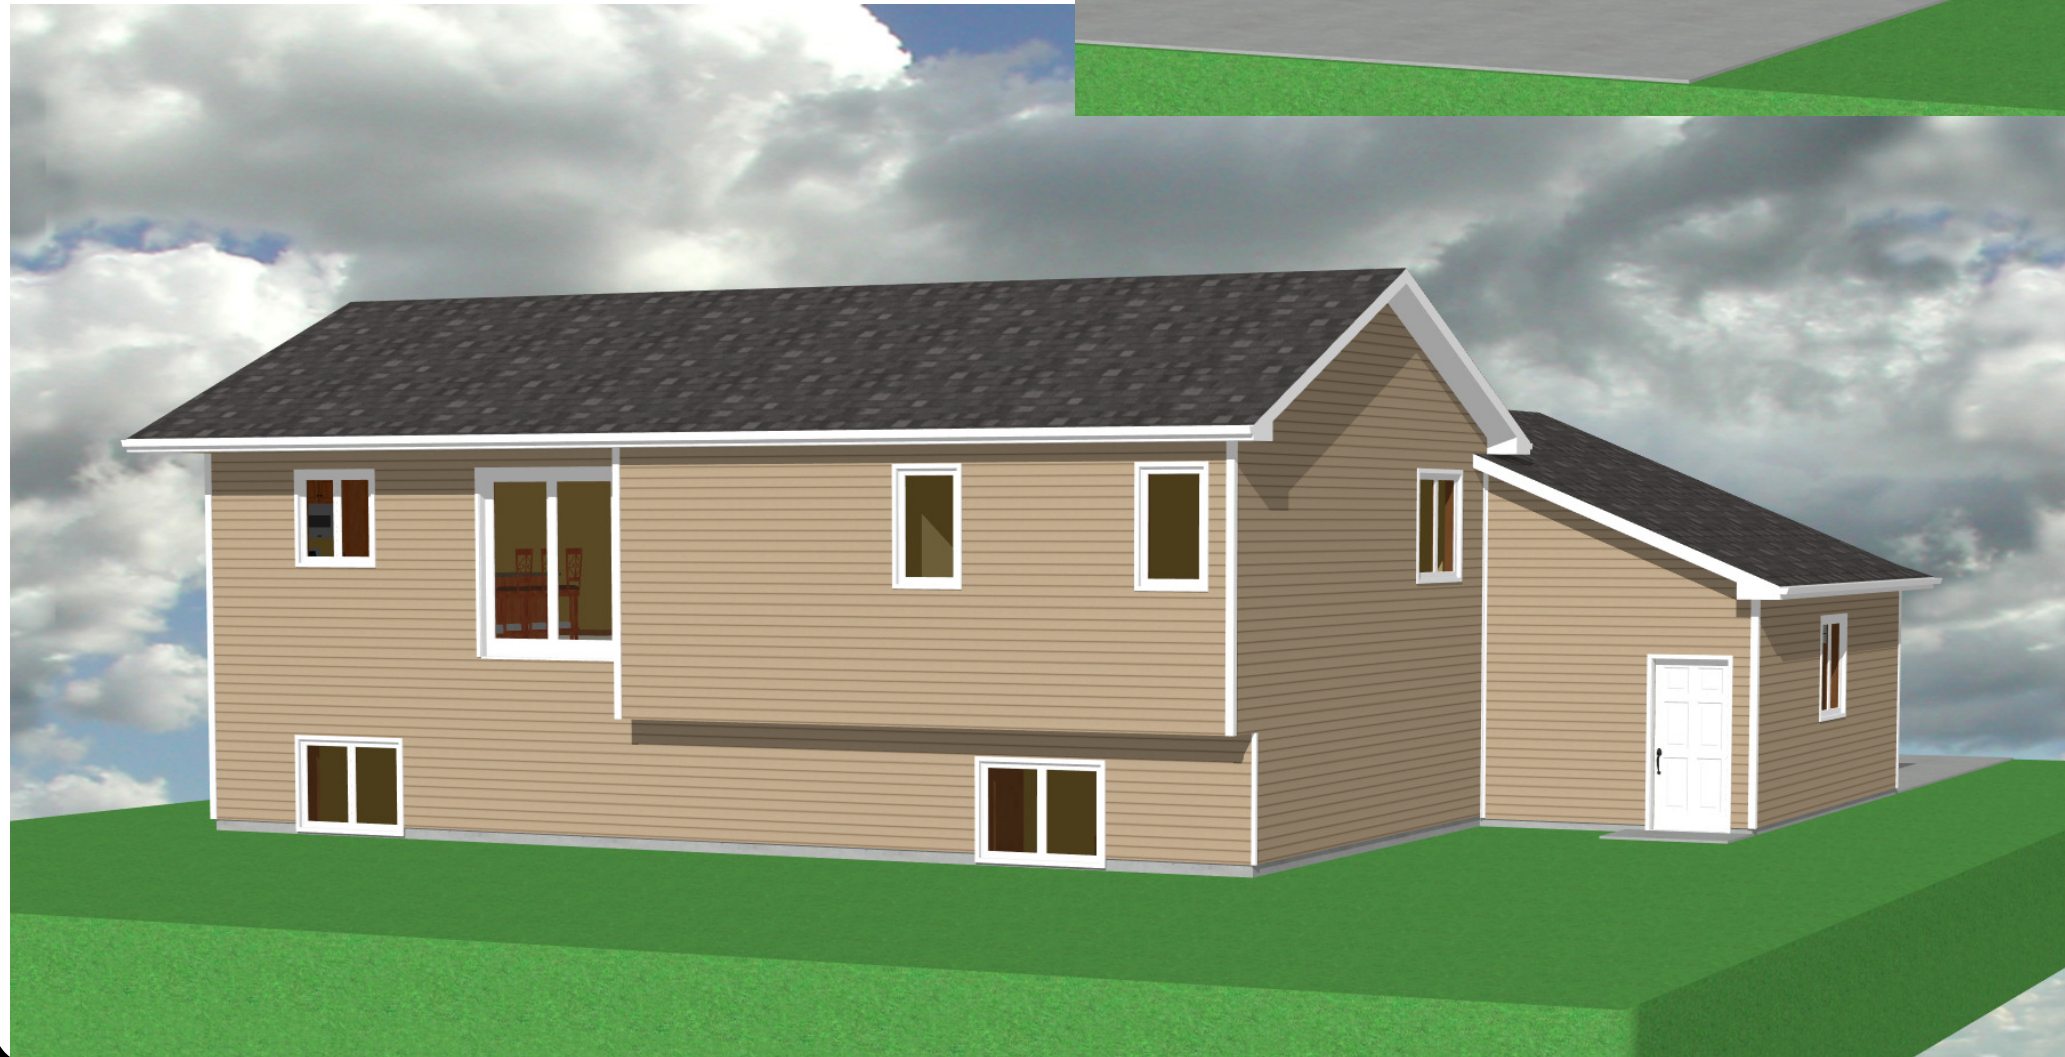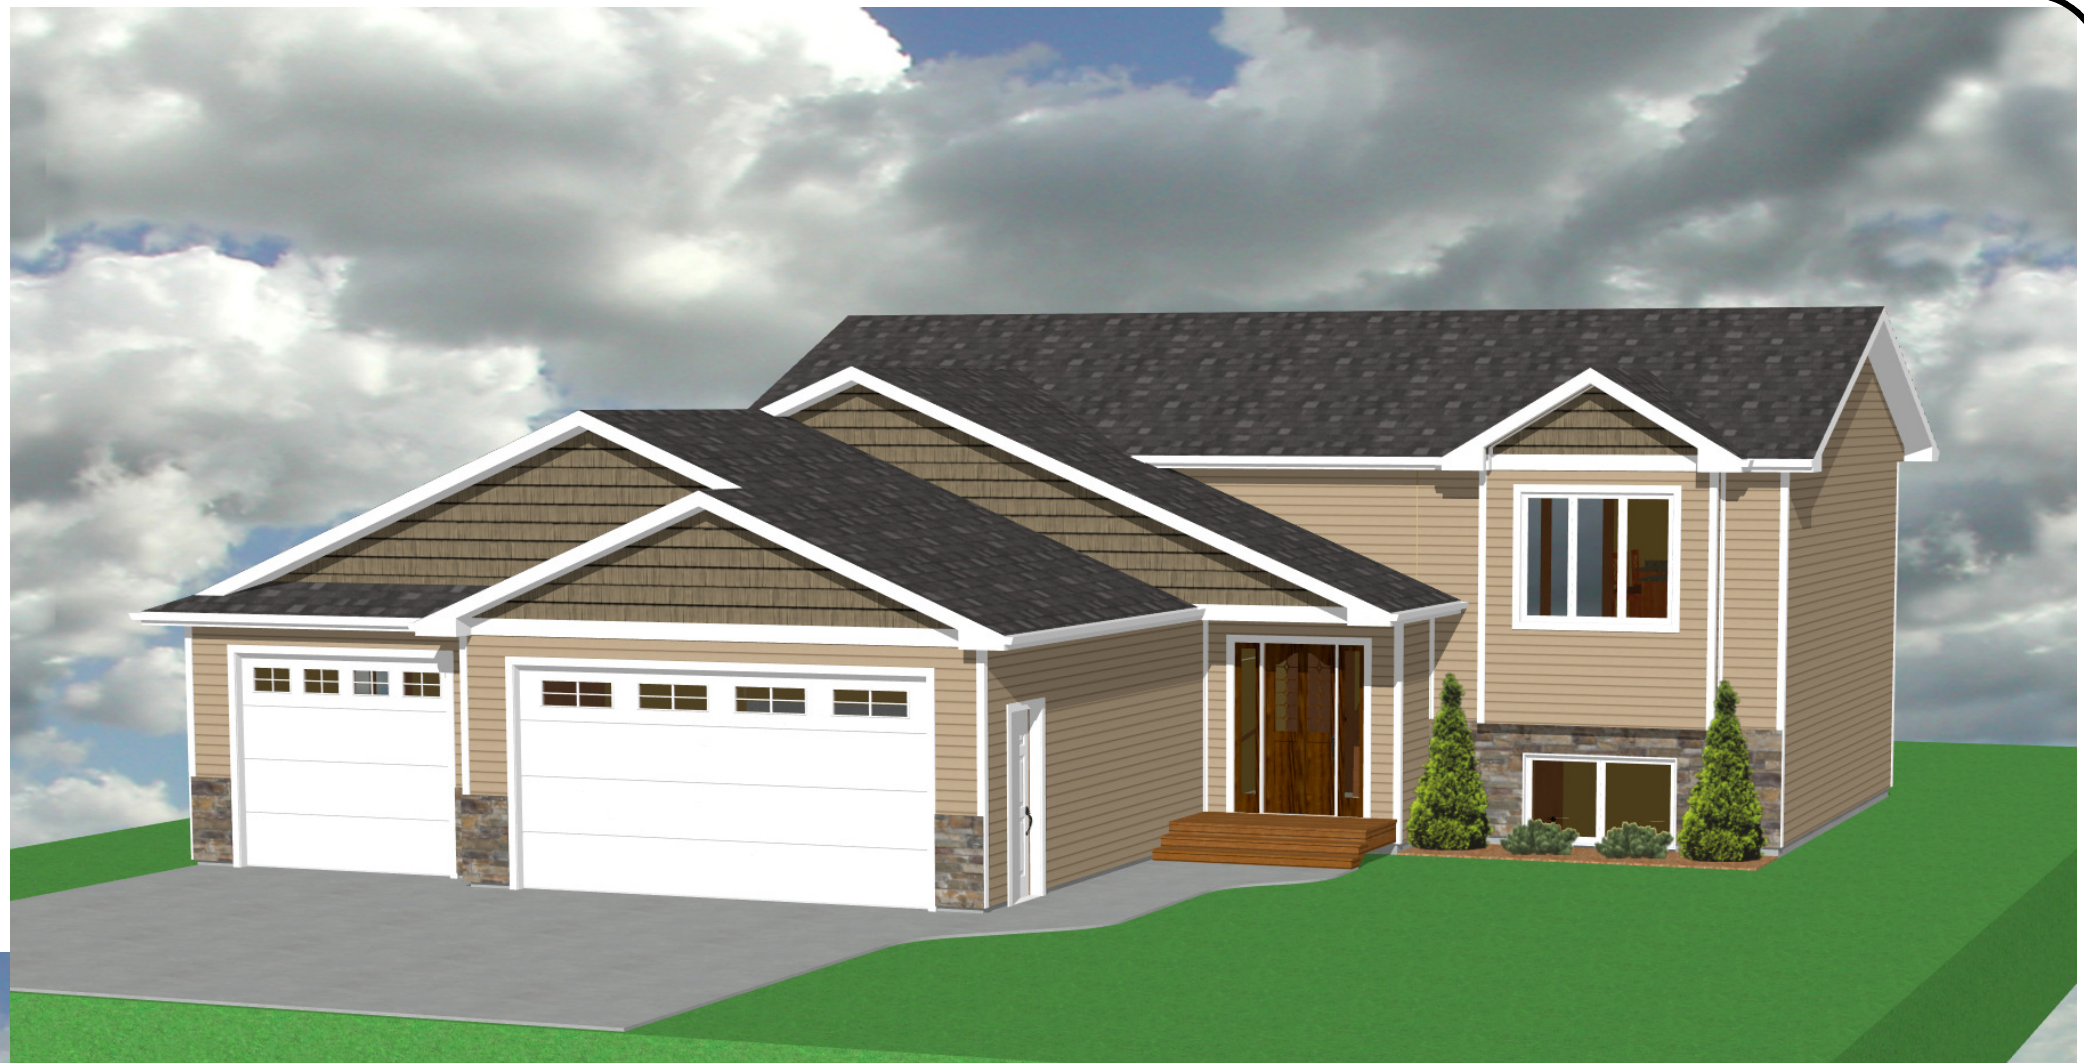

Inline Designs, Inc
Shawn Whitney (Owner)
Bismarck, North Dakota
(email) inlinedesign@msn.com
www.InlineDesignsInc.com
(cell) 701-214-3311

"LION" Split Level
Plans Drawn For:
Venture Building Company

Drawn By:
SRW

Date:
3/26/2013

The plans and elevations are only conceptual and give the client an example of what is to be built. A contractor or an Architect is responsible for verifying the dimensions and other information on these plans. Inline designs cannot be held responsible for inaccurate information that may lead to additional cost for the owner or a delay in the project.