


Main Floor:

All Exterior Dimensions Are From Outside Of Framing To Outside of Framing.
All Interior Dimensions Are From Edge Of Framing To Edge Of Framing.
Door Labels Are Specified By 3068 Which Translates To 3'-0" x 6'-8".
Window Labels Are Specified By 2040 Which Translates To 2'-0" x 4'-0".

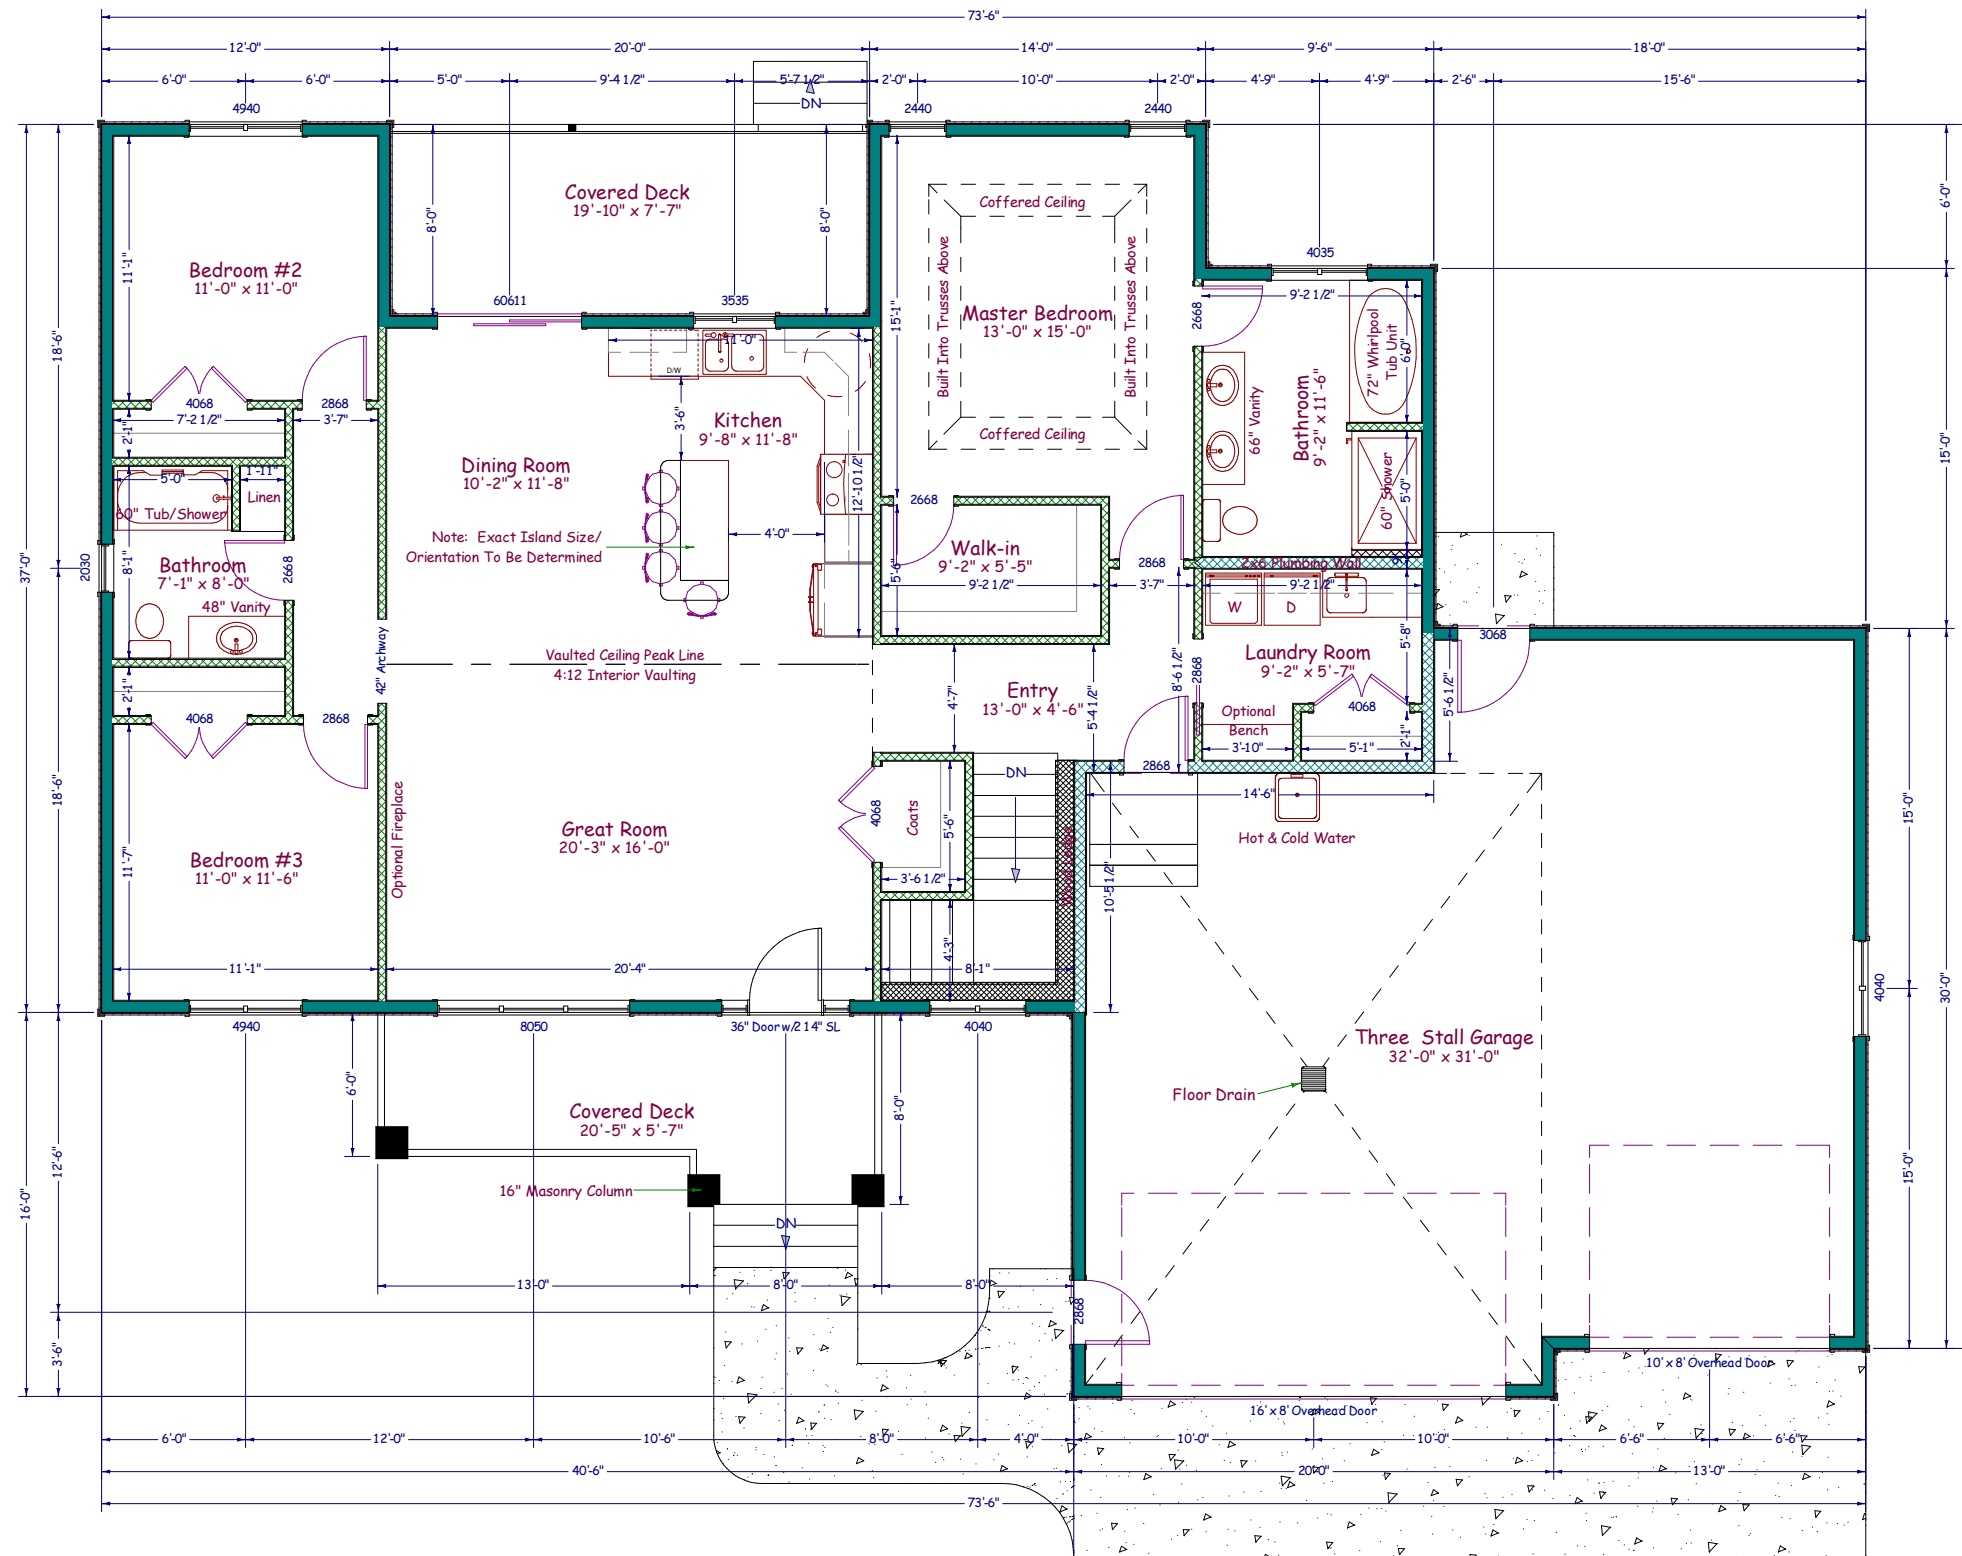

Main Floor Plan

Scale: 1/8"=1'-0"


House Information

- *2x6 Exterior House Walls
- *2x6 Exterior Garage Walls
- *8'-0" Ceiling - Main Floor
- *10'-0" Ceiling - Garage
- *24" Floor Trusses (Figured For Elevations)
- Note: Actual Truss Size May Differ

Square Foot Calculations:

Main Floor - 1693 SF
Lower Level - 1693 SF
TOTAL LIVING AREA - 3386 SF

Attached Garage - 935 SF
Covered Front Porch 144 SF/Rear Deck - 160 SF

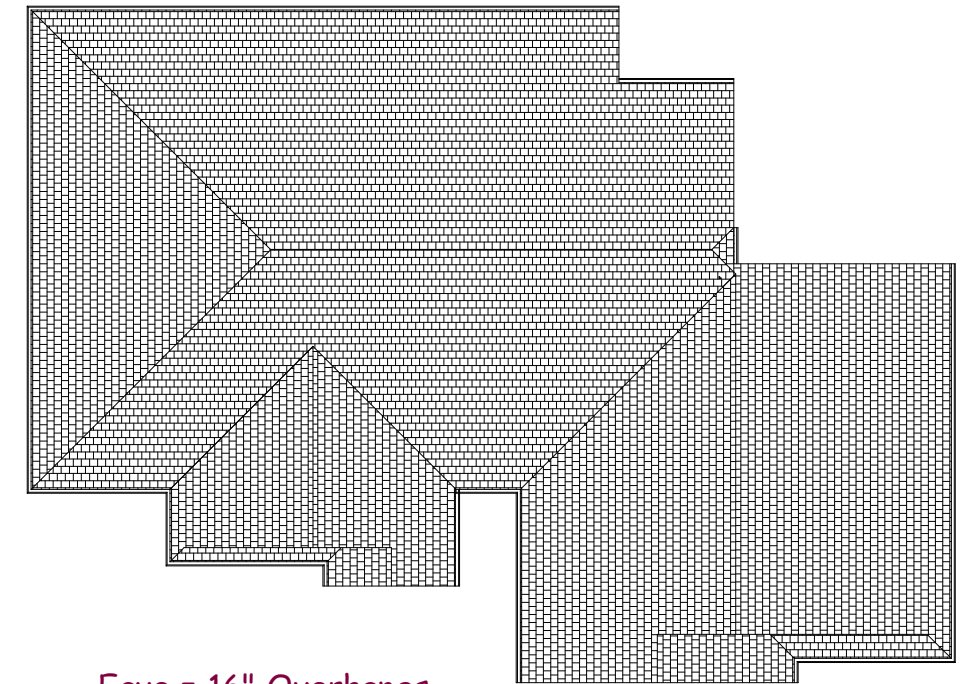

Eave = 16" Overhangs
Gable = 16" Overhangs

Roof Layout

Not To Scale

Inline Designs Inc.
701-214-3311

Inline Designs, Inc.
Shawn Whitney (Owner)
Bismarck, North Dakota
(email) inlinedesign@msn.com
www.InlineDesignsInc.com
(cell) 701-214-3311

"PATRIOT" Ranch
Plans Drawn For:
Venture Building Company

Drawn By:
SRW

Date:
6/26/2013

The plans and elevations are only conceptual and give the client an example of what is to be built. A contractor or an Architect is responsible for verifying the dimensions and other information on these plans. Inline designs cannot be held responsible for inaccurate information that may lead to additional cost for the owner or a delay in the project.

All Exterior Foundation Walls Dimensioned From Outside of Foundation Wall To Outside Of Foundation Wall.
All Interior Dimensions Are From The Inside Edge Of The Concrete Foundation Wall To Edge of Interior Wall Framing Or From Edge Of Framing To Edge Of Framing.
Door Labels Are Specified By 3068 Which Translates To 3'-0" x 6'-8".
Window Labels Are Specified By 2040 Which Translates To 2'-0" x 4'-0".
Interior Bearing Walls Are Represented By Solid Walls




Scale: 1/8"=1'-0"

- *2x6 Exterior House Walls
- *2x6 Exterior Garage Walls
- *8'-0" Ceiling - Main Floor
- *10'-0" Ceiling - Garage
- *24" Floor Trusses (Figured For Elevations)
- Note: Actual Truss Size May Differ


Main Floor - 1693 SF
Lower Level - 1693 SF
TOTAL LIVING AREA - 3386 SF


VENTURE

 <p>Inline Designs Inc.</p> <p>701-214-3311</p>	<p>Inline Designs, Inc Shawn Whitney (Owner) Bismarck, North Dakota (email) inlinedesign@msn.com www.InlineDesignsInc.com (cell) 701-214-3311</p>
<p align="center">"PATRIOT" Ranch Plans Drawn For: Venture Building Company</p>	
<p>Drawn By:</p> <p align="center">SRW</p>	<p>The plans and elevations are only conceptual and give the client an example of what is to be built. A contractor or an Architect is responsible for verifying the dimensions and other information on these plans. Inline designs cannot be held responsible for inaccurate information that may lead to additional cost for the owner or a delay in the project.</p>
<p>Date:</p> <p align="center">6/26/2013</p>	



Perspective Views
Not To Scale

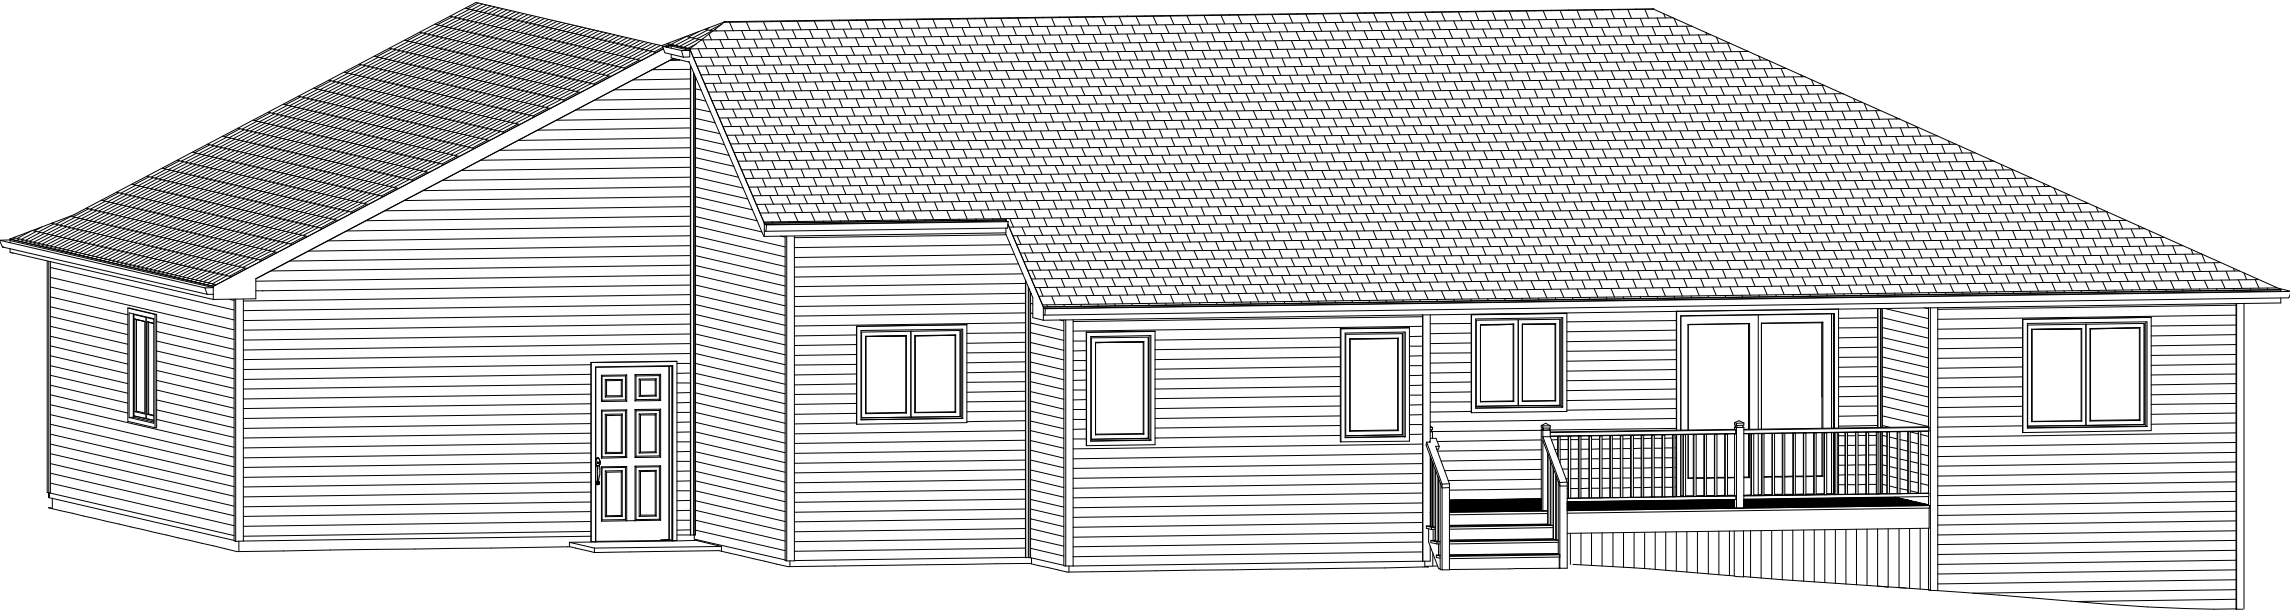

 Inline Designs Inc. 701-214-3311	Inline Designs, Inc Shawn Whitney (Owner) Bismarck, North Dakota (email) inlinedesign@msn.com www.InlineDesignsInc.com (cell) 701-214-3311
<p>"PATRIOT" Ranch Plans Drawn For: Venture Building Company</p>	
Drawn By: SRW	<p>The plans and elevations are only conceptual and give the client an example of what is to be built. A contractor or an Architect is responsible for verifying the dimensions and other information on these plans. Inline designs cannot be held responsible for inaccurate information that may lead to additional cost for the owner or a delay in the project.</p>
Date: 6/26/2013	

VENTURE



Front Elevation

Scale: 1/8"=1'-0"



Right Elevation

Scale: 1/8"=1'-0"

Rear Elevation

Scale: 1/8"=1'-0"



Left Elevation

Scale: 1/8"=1'-0"

Inline Designs Inc.
701-214-3311

Inline Designs, Inc.
Shawn Whitney (Owner)
Bismarck, North Dakota
(email) inlineDesign@msn.com
www.InlineDesignsInc.com
(cell) 701-214-3311



"PATRIOT" Ranch
Plans Drawn For:
Venture Building Company


Drawn By:
SRW

Date:
6/26/2013

The plans and elevations are only conceptual and give the client an example of what is to be built. A contractor or an Architect is responsible for verifying the dimensions and other information on these plans. Inline designs cannot be held responsible for inaccurate information that may lead to additional cost for the owner or a delay in the project.

VENTURE

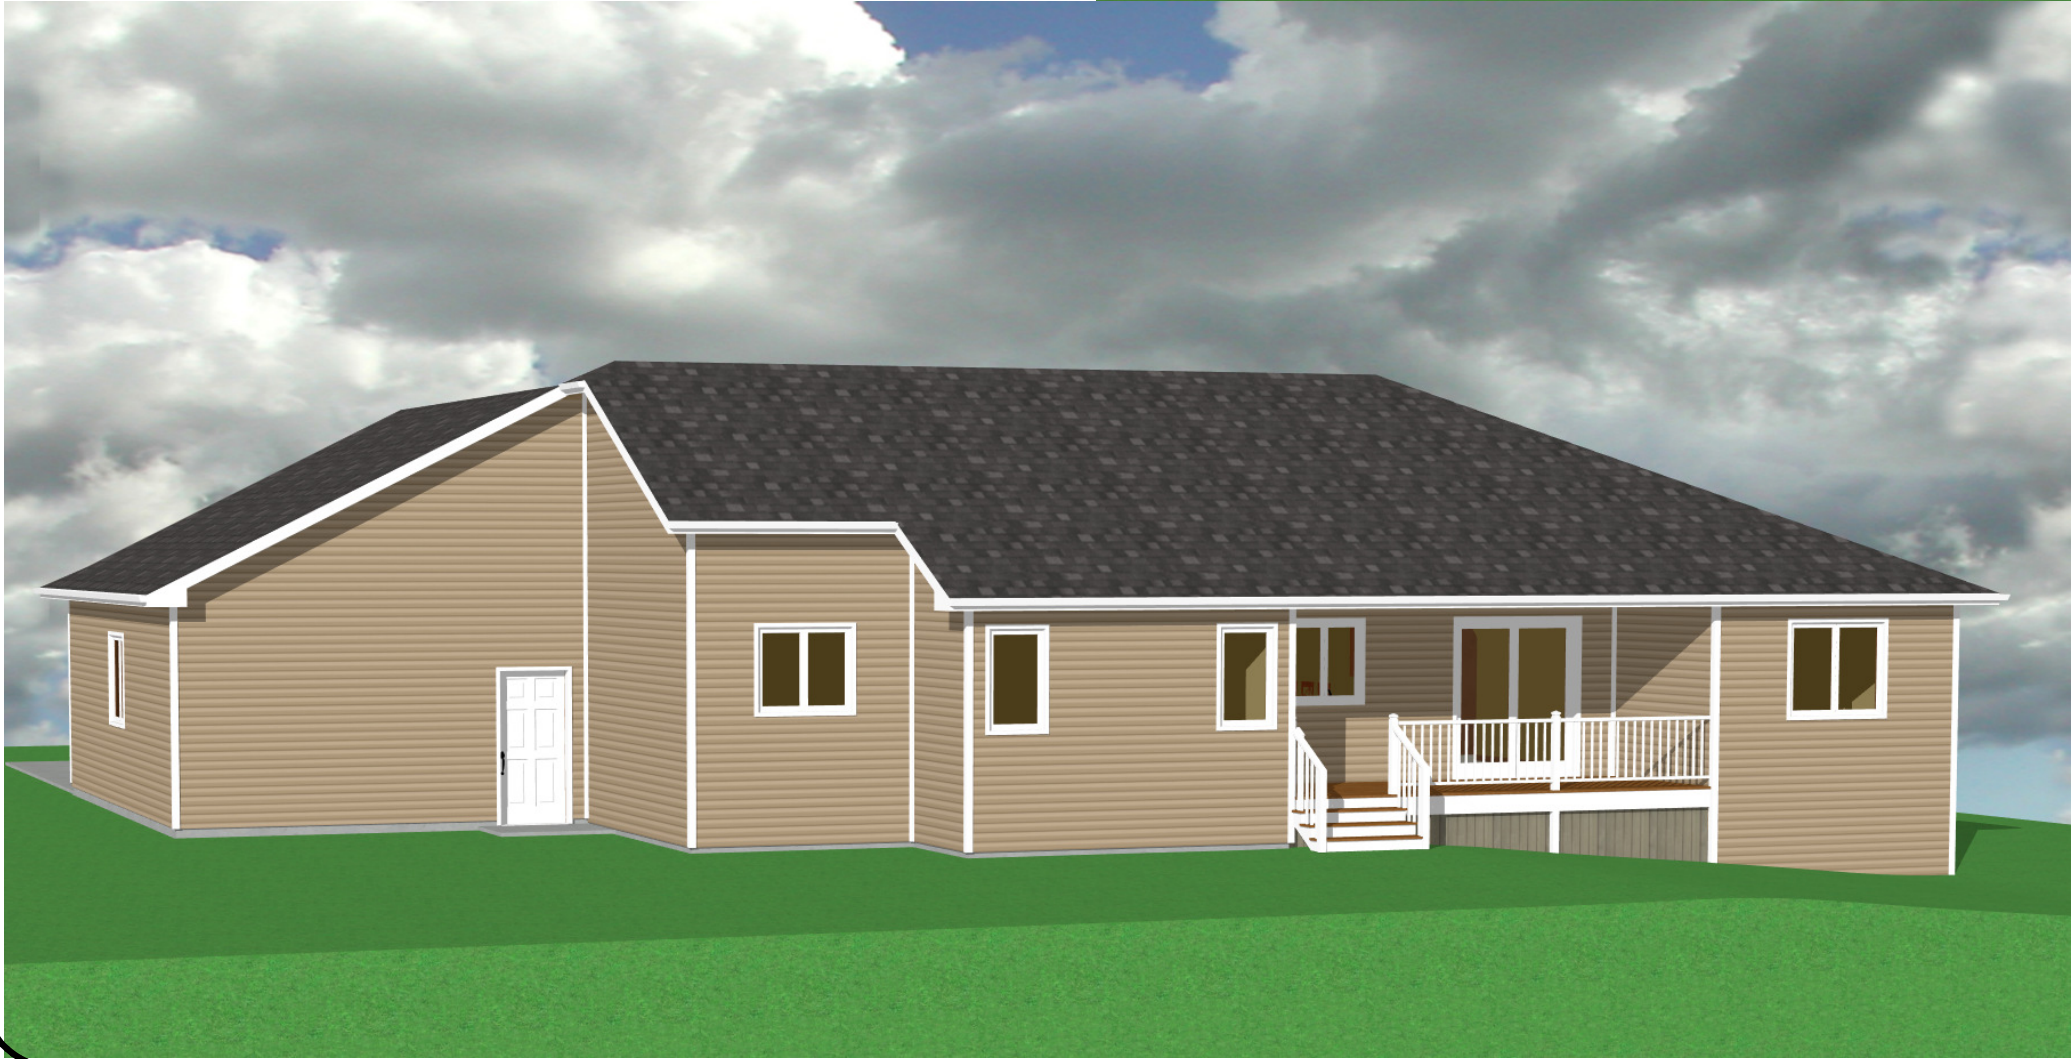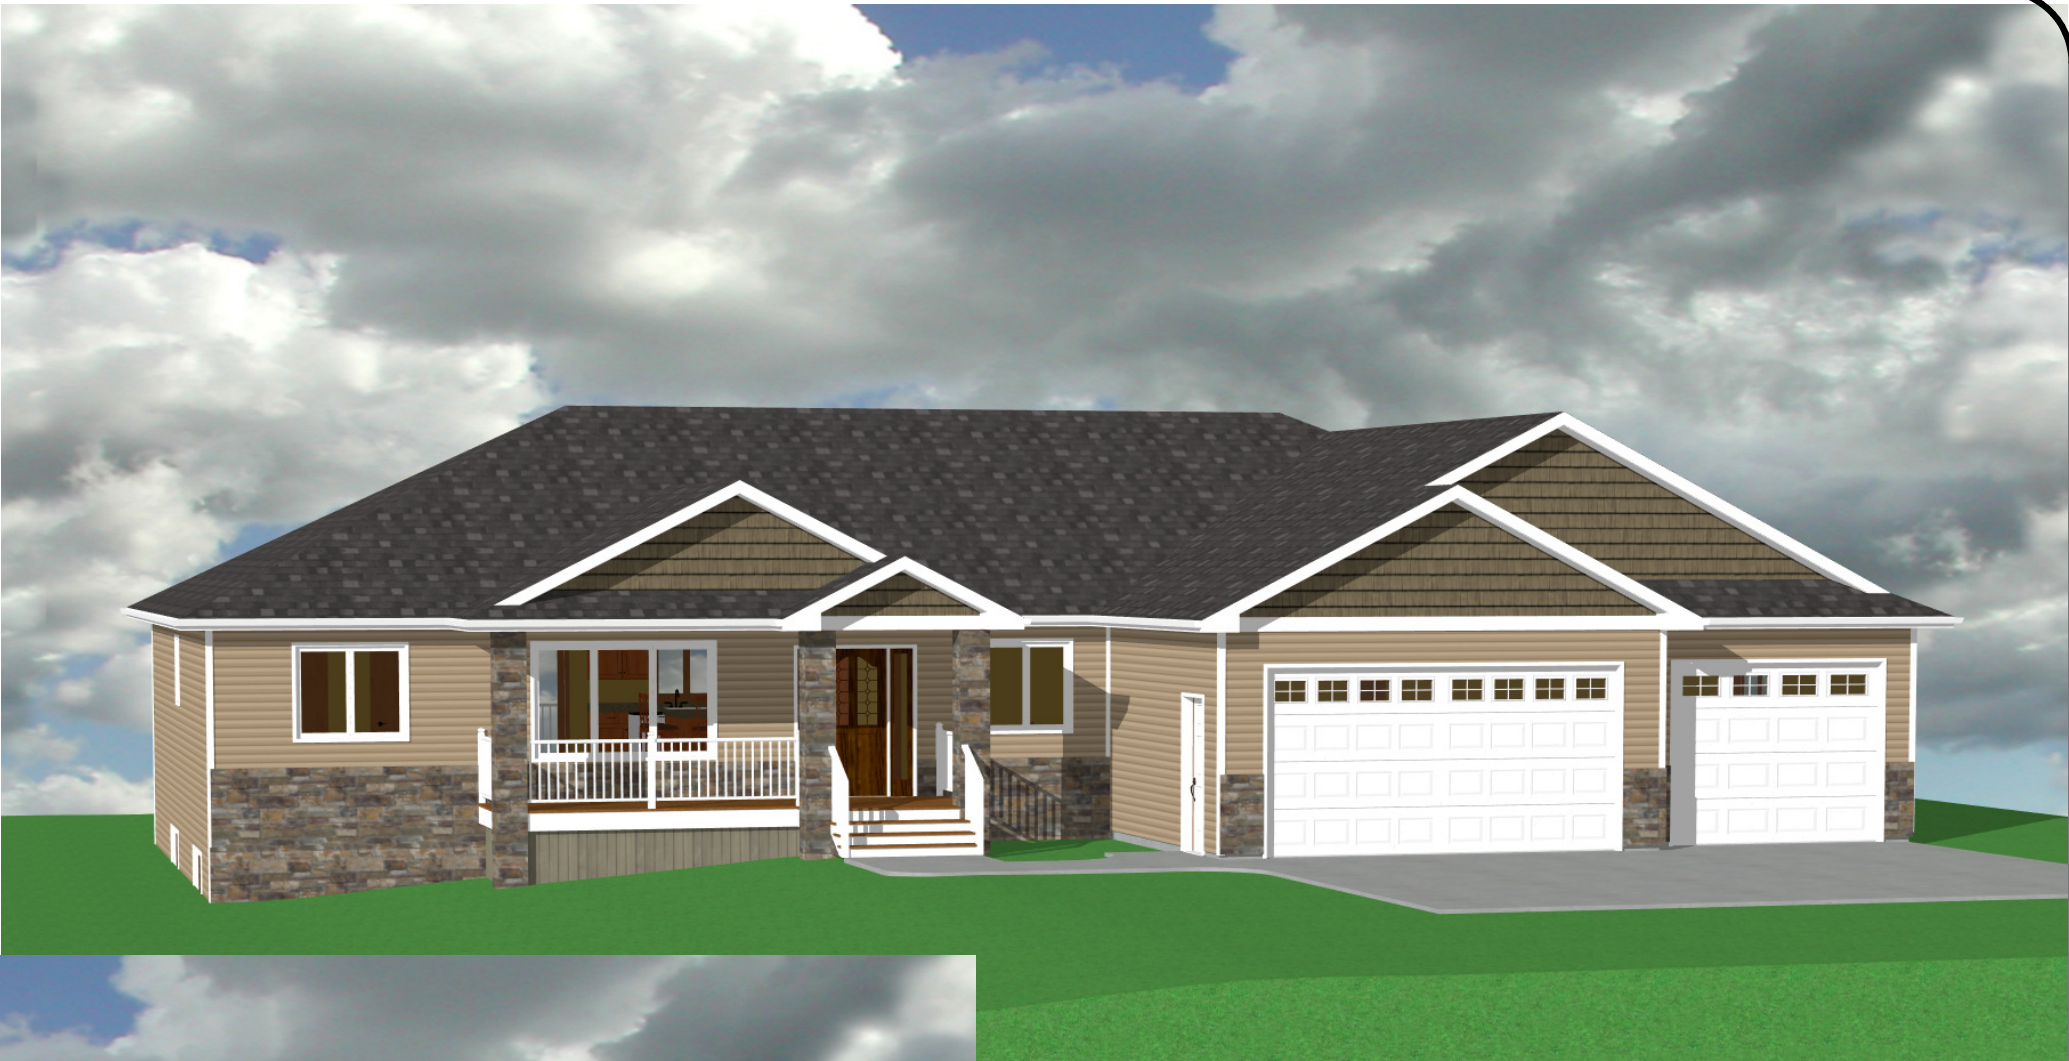

 Inline Designs Inc. 701-214-3311		Inline Designs, Inc Shawn Whitney (Owner) Bismarck, North Dakota (email) inlinedesign@msn.com www.InlineDesignsInc.com (cell) 701-214-3311
"PATRIOT" Ranch Plans Drawn For: Venture Building Company		
Drawn By: SRW	The plans and elevations are only conceptual and give the client an example of what is to be built. A contractor or an Architect is responsible for verifying the dimensions and other information on these plans. Inline designs cannot be held responsible for inaccurate information that may lead to additional cost for the owner or a delay in the project.	
Date: 6/26/2013		