


# Main Floor Plan

Scale: 1/8"=1'-0"

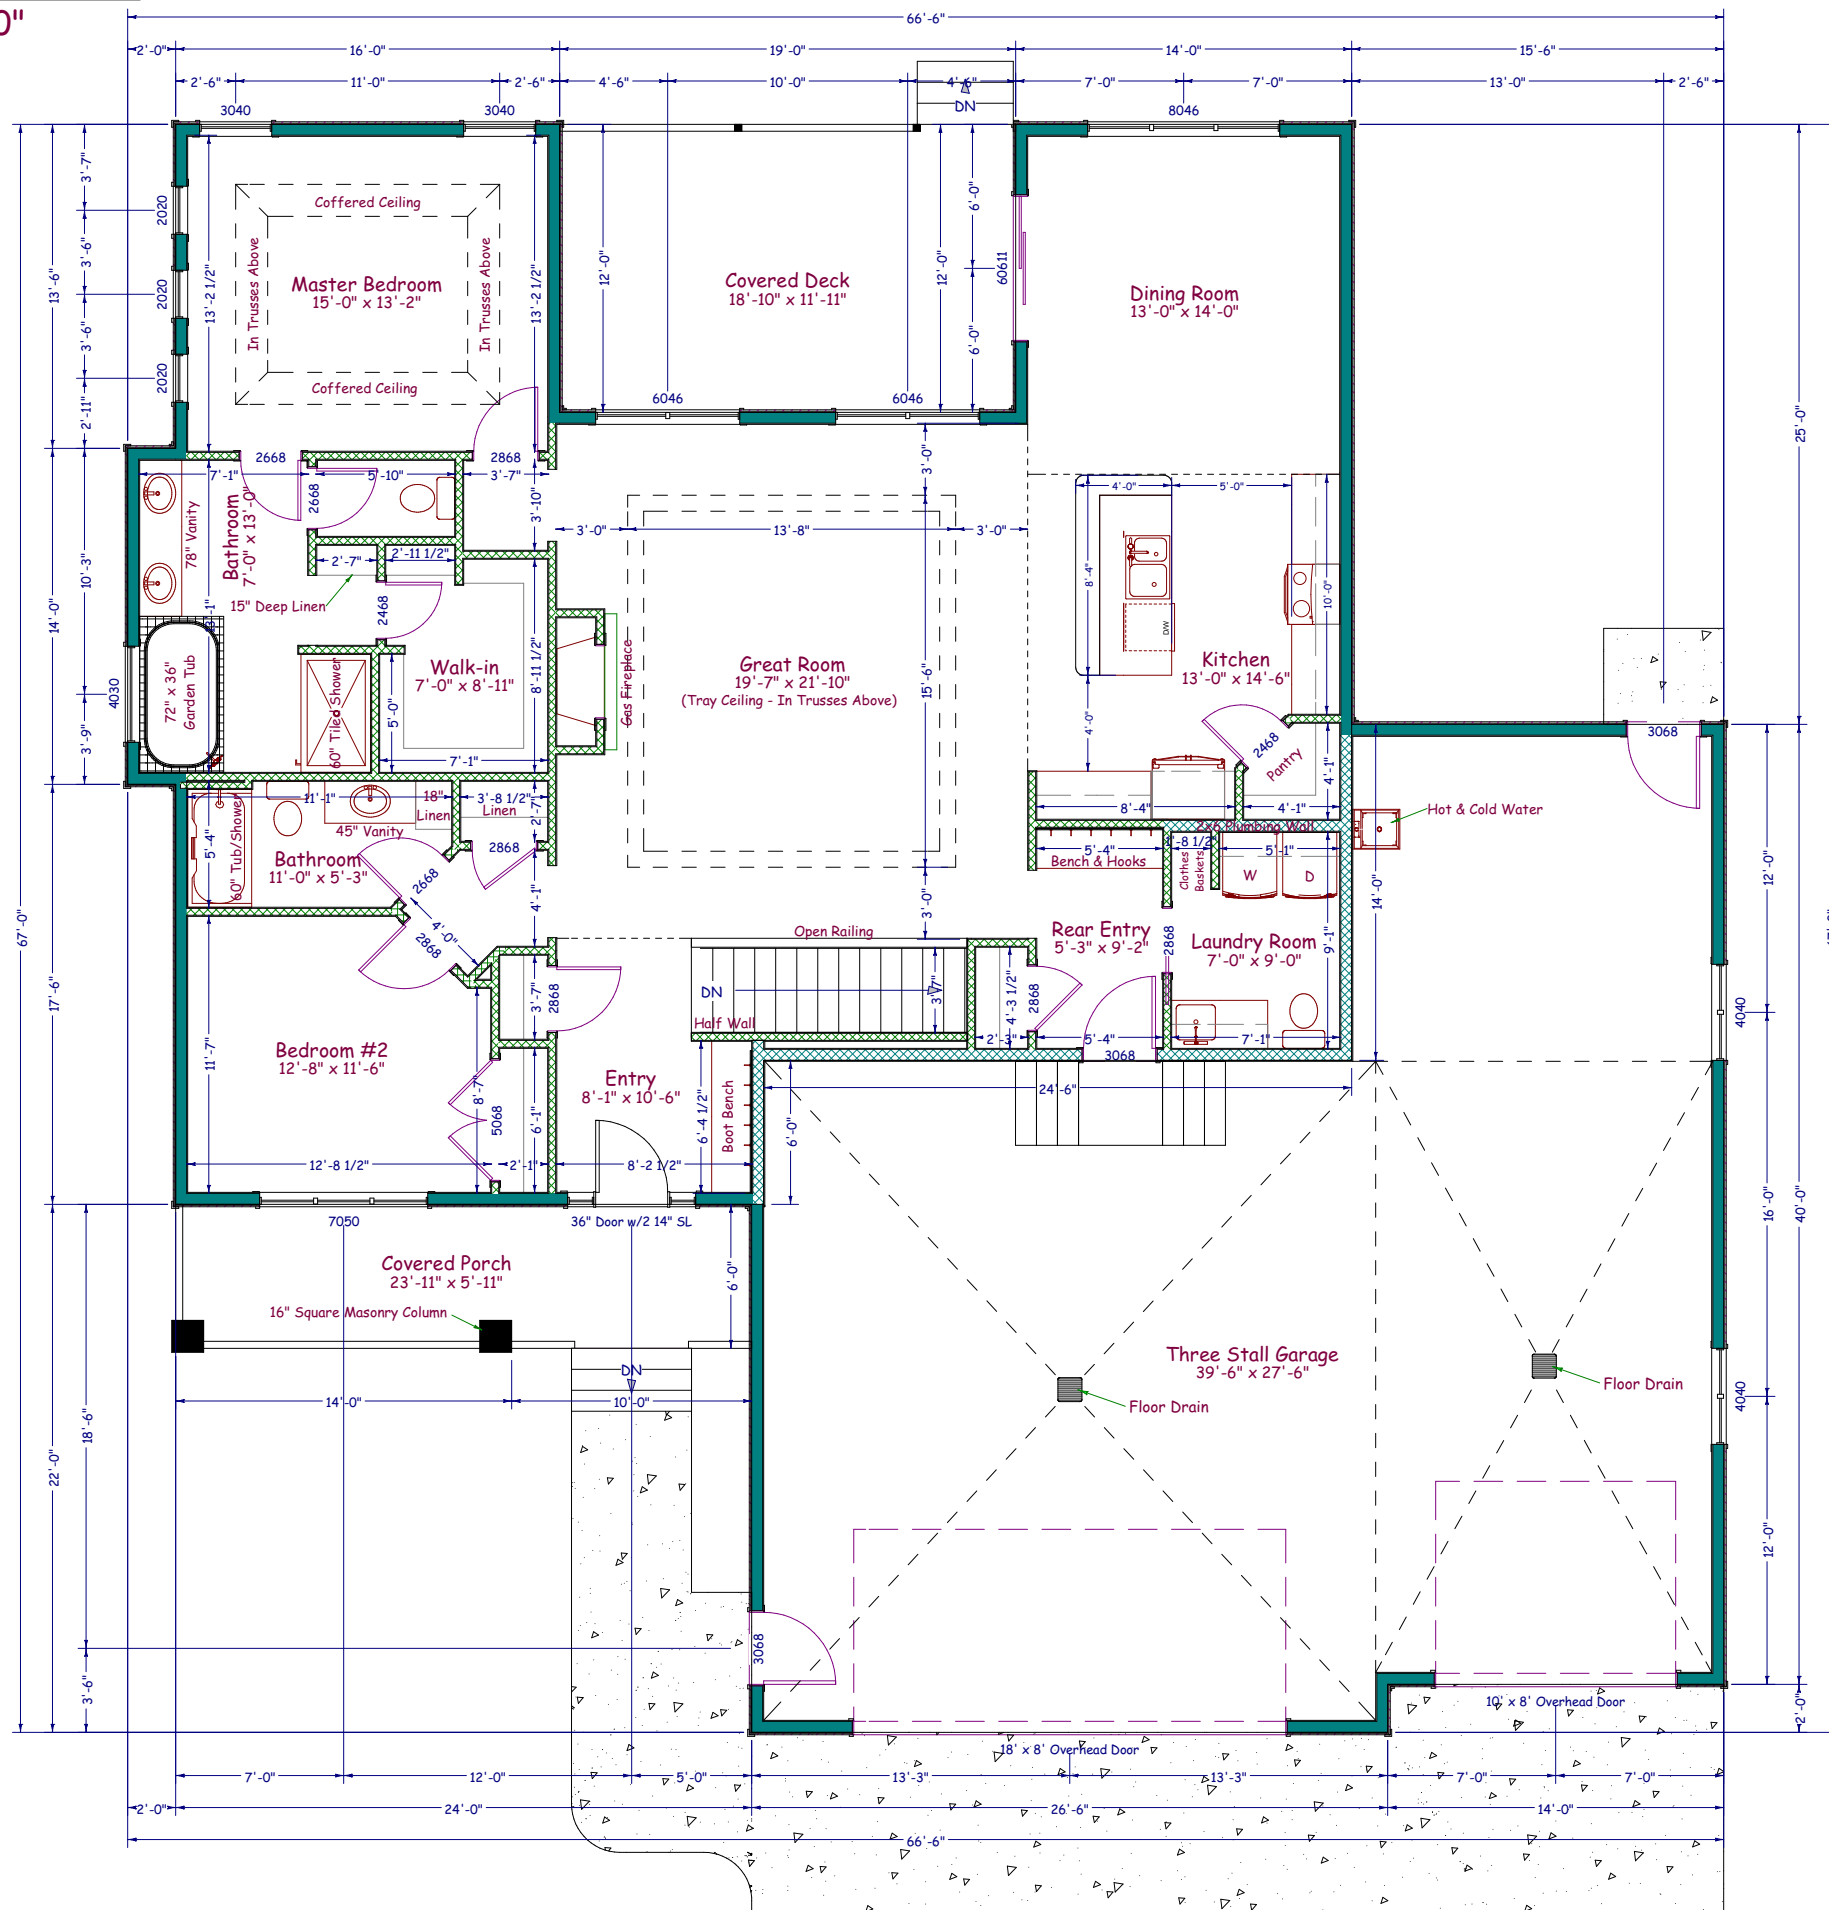

**Main Floor:**  
 All Exterior Dimensions Are From Outside Of Framing To Outside of Framing.  
 All Interior Dimensions Are From Edge Of Framing To Edge Of Framing.  
 Door Labels Are Specified By 3068 Which Translates To 3'-0" x 6'-8".  
 Window Labels Are Specified By 2040 Which Translates To 2'-0" x 4'-0".




**House Information**

- \*2x6 Exterior House Walls - 8'-1 1/8" High
- \*2x6 Exterior Garage Walls - 10'-2 1/4" High (Verify)
- \*8" Thick Concrete Basement Walls - 92 7/8" Ceiling
- \*20" Engineered Floor Trusses (Figured For Elevations)
- Actual Truss Size May Differ (Verify w/Truss Company)

**Square Foot Calculations:**  
 Main Floor - 1858 SF  
 Lower Level - 1858 SF  
**TOTAL LIVING AREA - 2716 SF**

Attached Garage - 1320 SF  
 Covered Front Porch - 144 SF/Covered Rear Deck - 228 SF

Eave = 16" Overhangs  
 Gable = 16" Overhangs

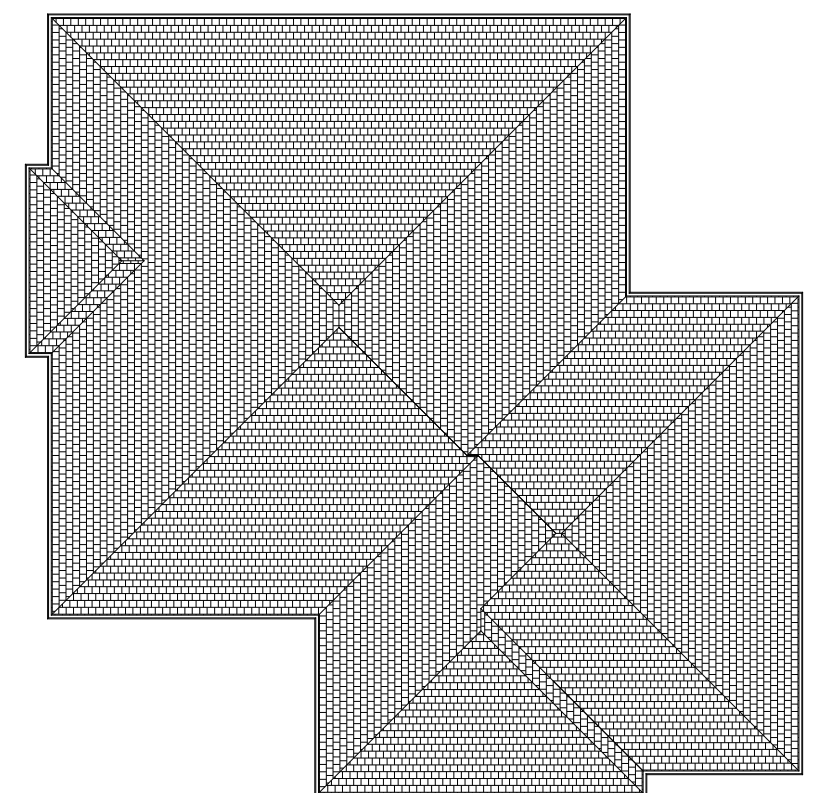


## Roof Layout

Not To Scale

<p><b>Inline Designs Inc.</b>                  701-214-3311</p>	Inline Designs, Inc Shawn Whitney (Owner) Bismarck, North Dakota (email) inlinedesign@msn.com www.InlineDesignsInc.com (cell) 701-214-3311
	<p><b>Steeler Ranch</b>                  Plans Drawn For:  <b>Venture Building Company</b></p>
Drawn By: SRW	The plans and elevations are only conceptual and give the client an example of what is to be built. A contractor or an Architect is responsible for verifying the dimensions and other information on these plans. Inline designs cannot be held responsible for inaccurate information that may lead to additional cost for the owner or a delay in the project.
Date: 1/30/2015	





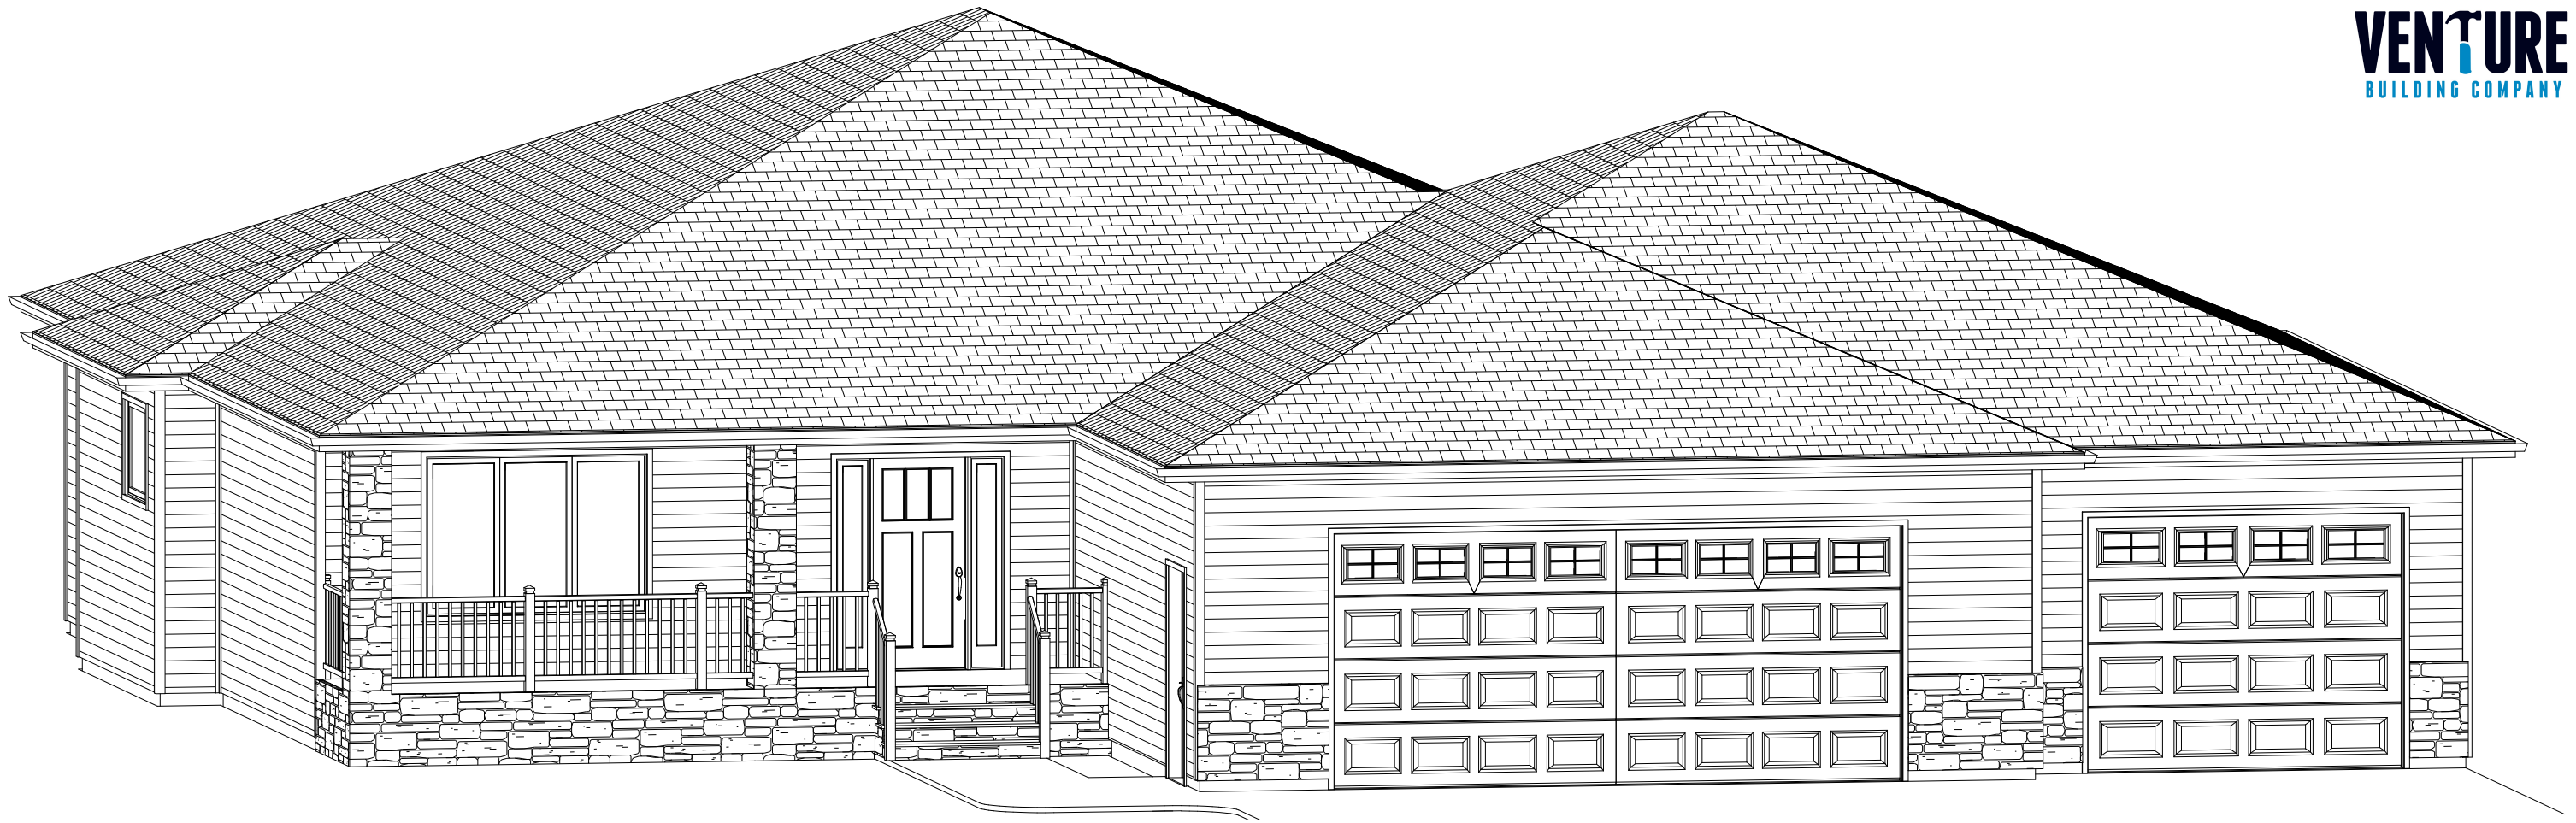

## Perspective Views

Not To Scale



**Inline  
Designs Inc.**

**701-214-3311**


Inline Designs, Inc  
Shawn Whitney (Owner)  
Bismarck, North Dakota  
(email) [inlinedesign@msn.com](mailto:inlinedesign@msn.com)  
[www.InlineDesignsInc.com](http://www.InlineDesignsInc.com)  
(cell) 701-214-3311

Steeler Ranch  
Plans Drawn For:  
Venture Building Company

Drawn By:  
SRW


Date:  
1/30/2015

The plans and elevations are only conceptual and give the client an example of what is to be built. A contractor or an Architect is responsible for verifying the dimensions and other information on these plans. Inline designs cannot be held responsible for inaccurate information that may lead to additional cost for the owner or a delay in the project.

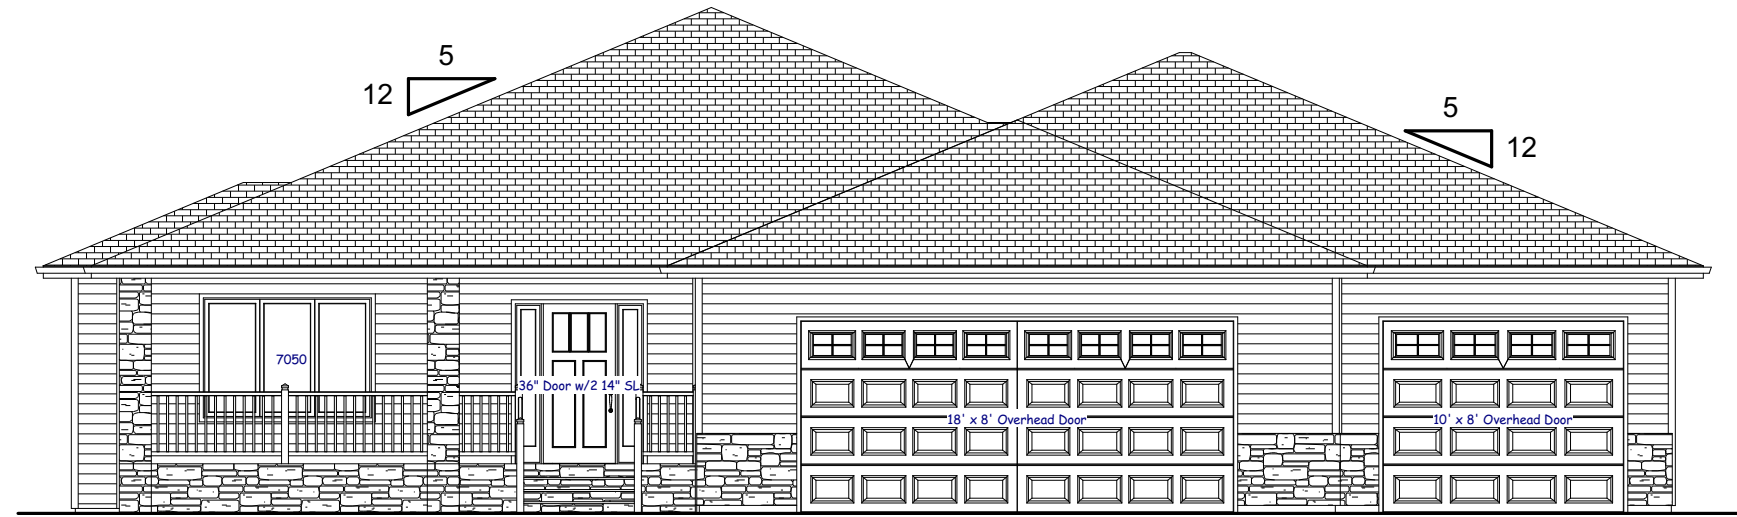

**Front Elevation**

Scale: 1/8"=1'-0"

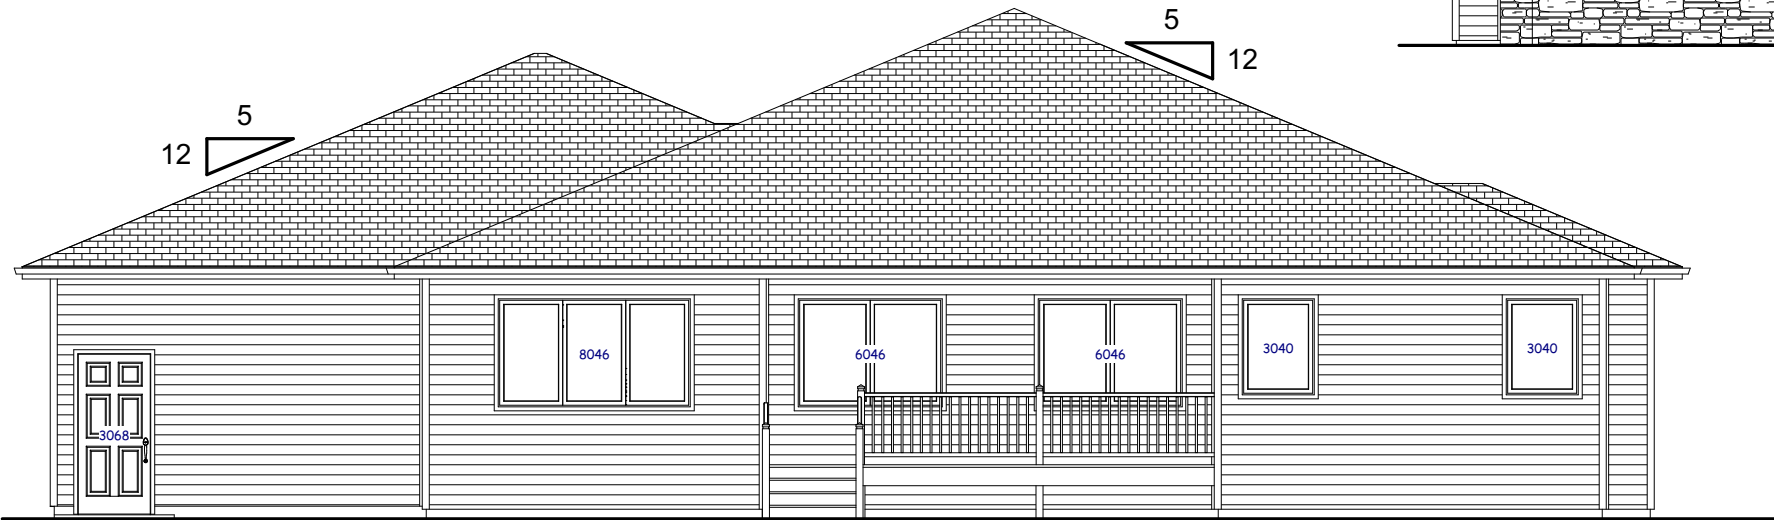


**Rear Elevation**

Scale: 1/8"=1'-0"


**Left Elevation**


Scale: 1/8"=1'-0"

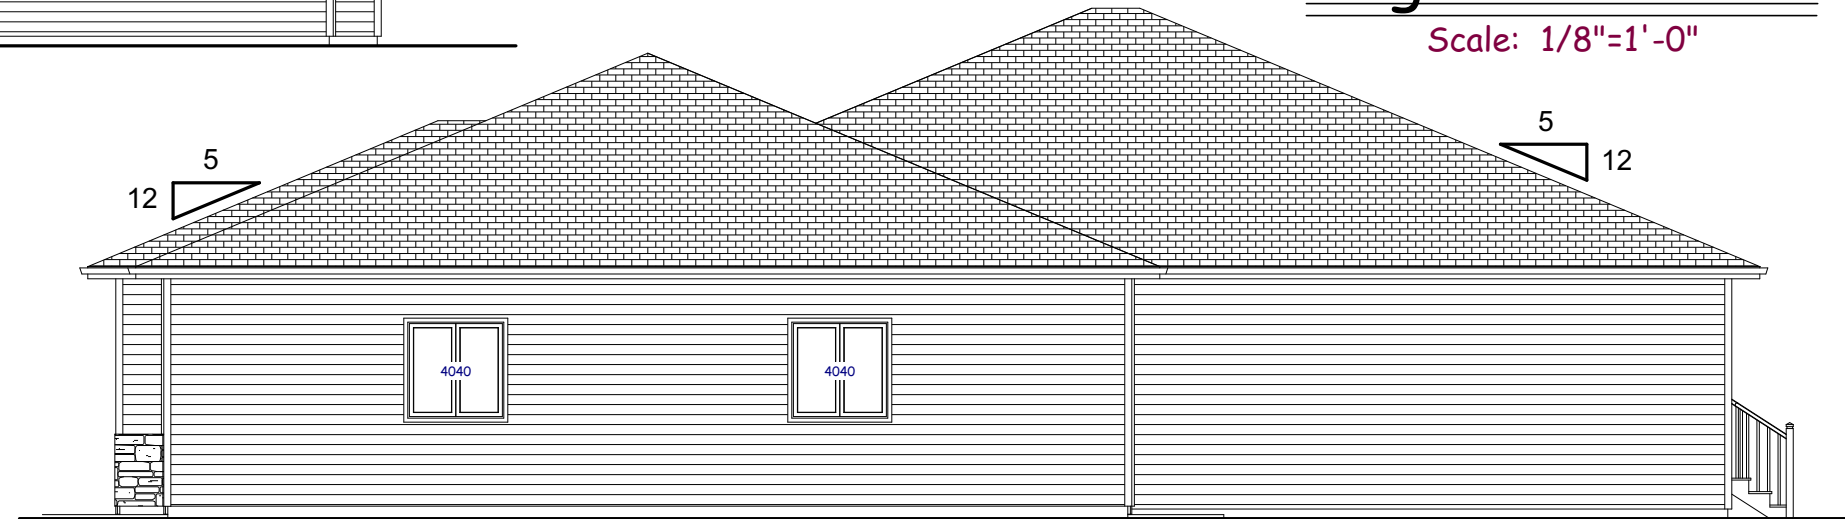



**Right Elevation**

Scale: 1/8"=1'-0"

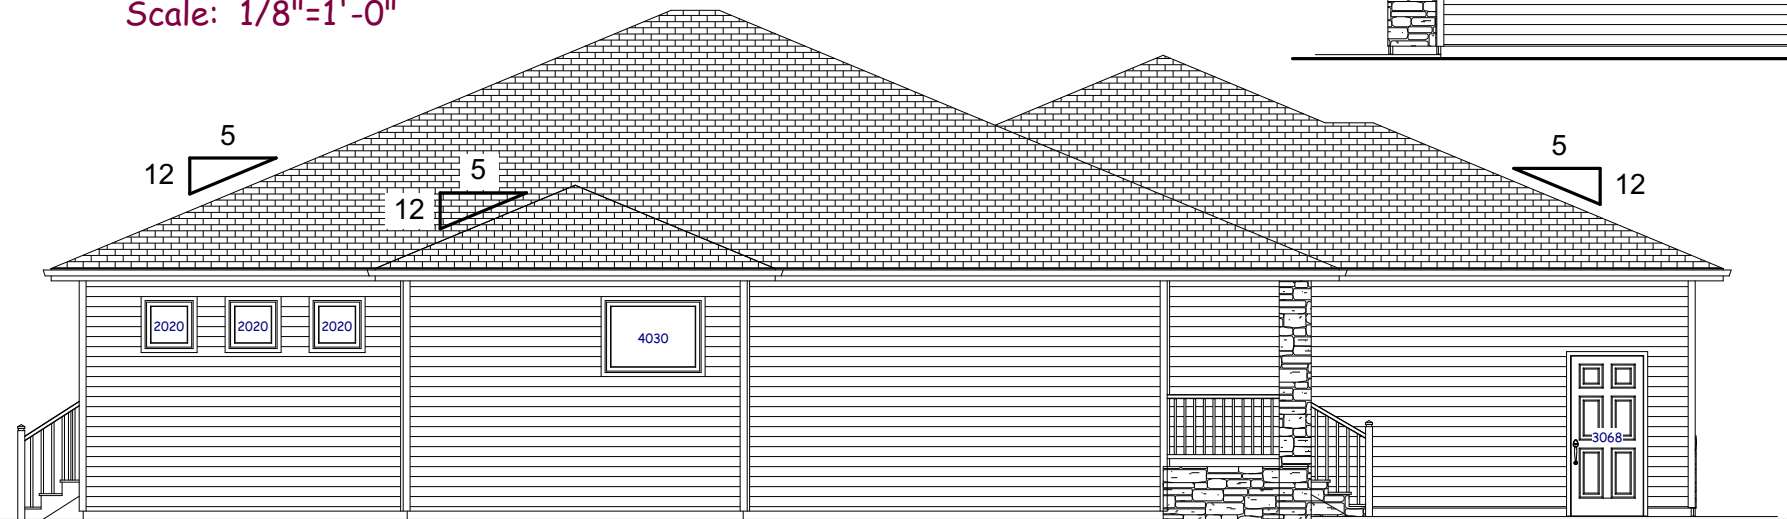

 <p><b>Inline Designs Inc.</b> 701-214-3311</p>	<p>Inline Designs, Inc Shawn Whitney (Owner) Bismarck, North Dakota (email) inlinedesign@msn.com www.InlineDesignsInc.com (cell) 701-214-3311</p>
<p align="center"><b>Steeler Ranch</b> Plans Drawn For: <b>Venture Building Company</b></p>	
<p>Drawn By: SRW</p>	<p>The plans and elevations are only conceptual and give the client an example of what is to be built. A contractor or an Architect is responsible for verifying the dimensions and other information on these plans. Inline designs cannot be held responsible for inaccurate information that may lead to additional cost for the owner or a delay in the project.</p>
<p>Date: 1/30/2015</p>	

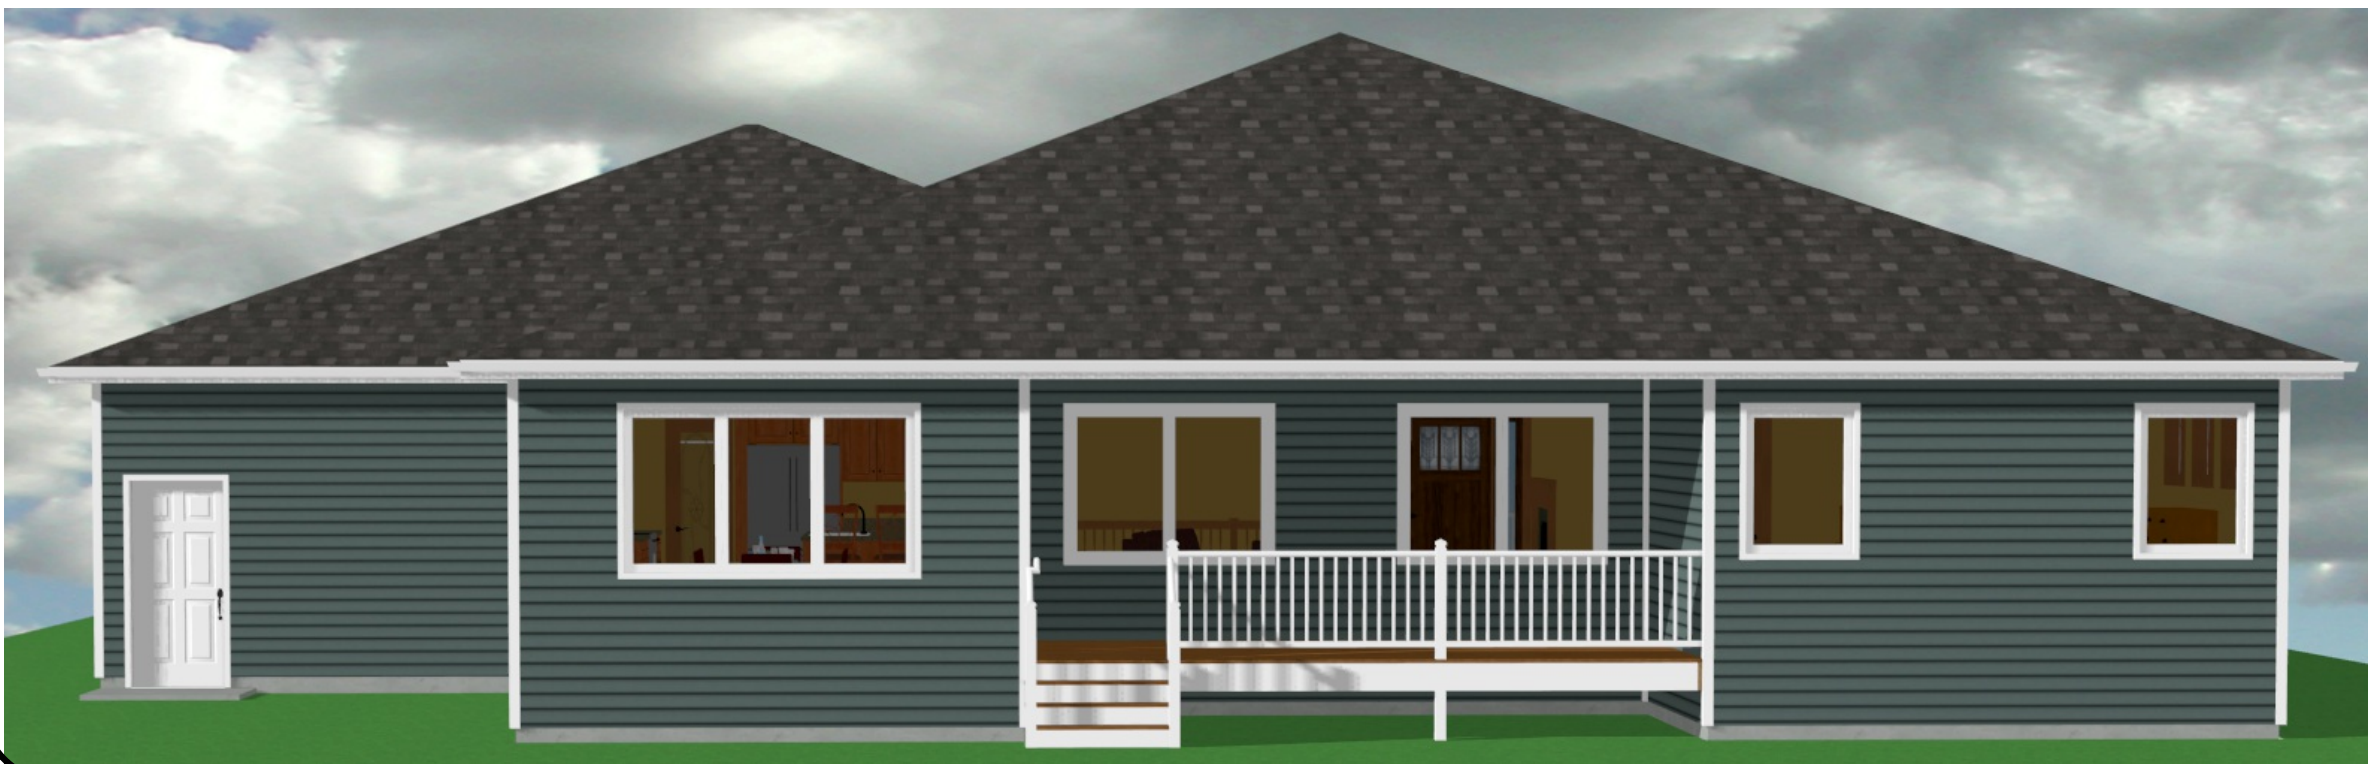

 <p><b>Inline Designs Inc.</b> 701-214-3311</p>	<p>Inline Designs, Inc Shawn Whitney (Owner) Bismarck, North Dakota (email) <a href="mailto:inlinedesign@msn.com">inlinedesign@msn.com</a> <a href="http://www.InlineDesignsInc.com">www.InlineDesignsInc.com</a> (cell) 701-214-3311</p>
<p>Steeler Ranch Plans Drawn For: Venture Building Company</p>	
<p>Drawn By: SRW</p>	<p>The plans and elevations are only conceptual and give the client an example of what is to be built. A contractor or an Architect is responsible for verifying the dimensions and other information on these plans. Inline designs cannot be held responsible for inaccurate information that may lead to additional cost for the owner or a delay in the project.</p>
<p>Date: 1/30/2015</p>	



**VENTURE**  
BUILDING COMPANY

**Inline Designs Inc.**  
701-214-3311

Inline Designs, Inc  
Shawn Whitney (Owner)  
Bismarck, North Dakota  
(email) inlinedesign@msn.com  
www.InlineDesignsInc.com  
(cell) 701-214-3311

Steeler Ranch  
Plans Drawn For:  
Venture Building Company

Drawn By:  
SRW

Date:  
1/30/2015

The plans and elevations are only conceptual and give the client an example of what is to be built. A contractor or an Architect is responsible for verifying the dimensions and other information on these plans. Inline designs cannot be held responsible for inaccurate information that may lead to additional cost for the owner or a delay in the project.