


Main Floor:

All Exterior Dimensions Are From Outside Of Framing To Outside of Framing.
All Interior Dimensions Are From Edge Of Framing To Edge Of Framing.
Door Labels Are Specified By 3068 Which Translates To 3'-0" x 6'-8".
Window Labels Are Specified By 2040 Which Translates To 2'-0" x 4'-0".

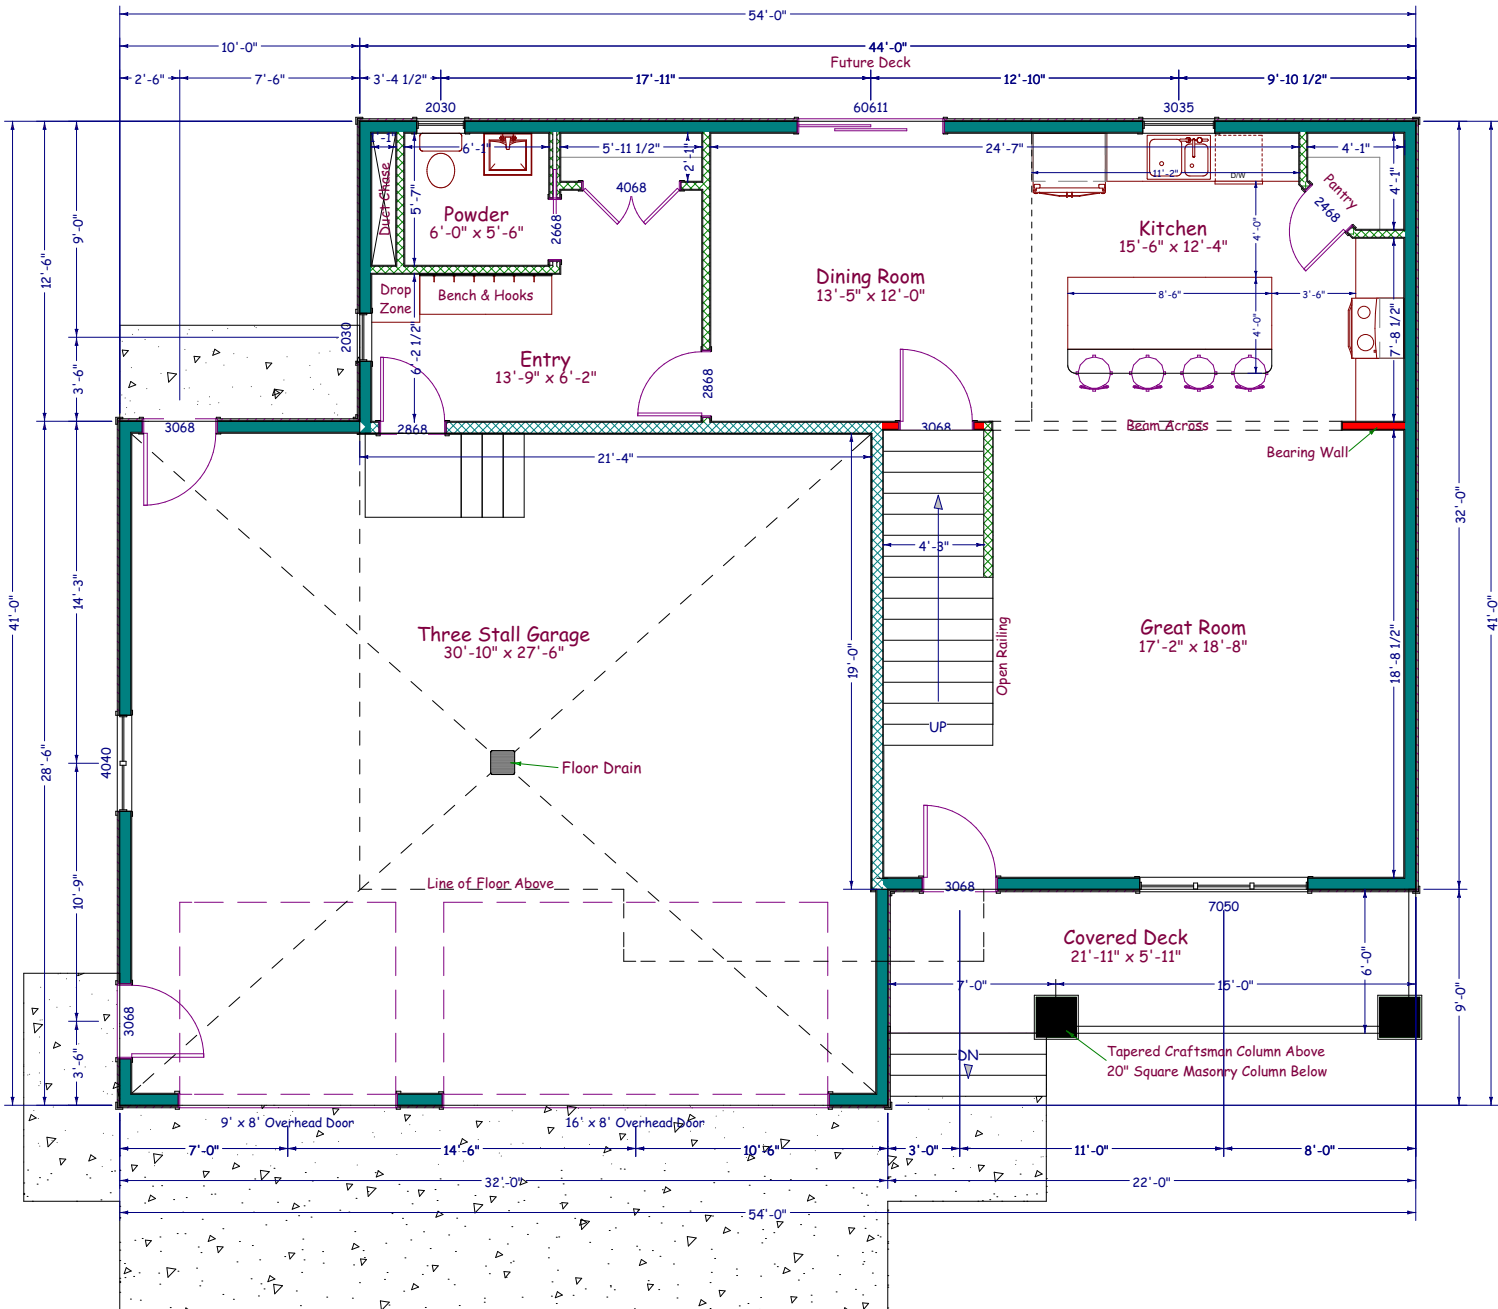

Main Floor Plan

Scale: 1/8"=1'-0"

House Information

- *2x6 Exterior House Walls - 8'-1 1/8" High
- *2x6 Exterior Garage Walls - 10'-2 1/4" High (Verify)
- *8" Thick Concrete Basement Walls - 92 7/8" Ceiling
- *20" Engineered Floor Trusses (Figured For Elevations)
- Actual Truss Size May Differ (Verify w/ Truss Company)

Square Foot Calculations:


Main Floor - 1006 SF
Second Floor - 1453 SF
Lower Level - 1006 SF
TOTAL LIVING AREA - 3465 SF

Attached Garage - 885 SF
Covered Front Deck - 120 SF



Basement:

All Exterior Foundation Walls Dimensioned From Outside of Foundation Wall To Outside Of Foundation Wall.
All Interior Dimensions Are From The Inside Edge Of The Concrete Foundation Wall To Edge of Interior Wall Framing Or From Edge Of Framing To Edge Of Framing.
Door Labels Are Specified By 3068 Which Translates To 3'-0" x 6'-8".
Window Labels Are Specified By 2040 Which Translates To 2'-0" x 4'-0".
Interior Bearing Walls Are Represented By Solid Walls

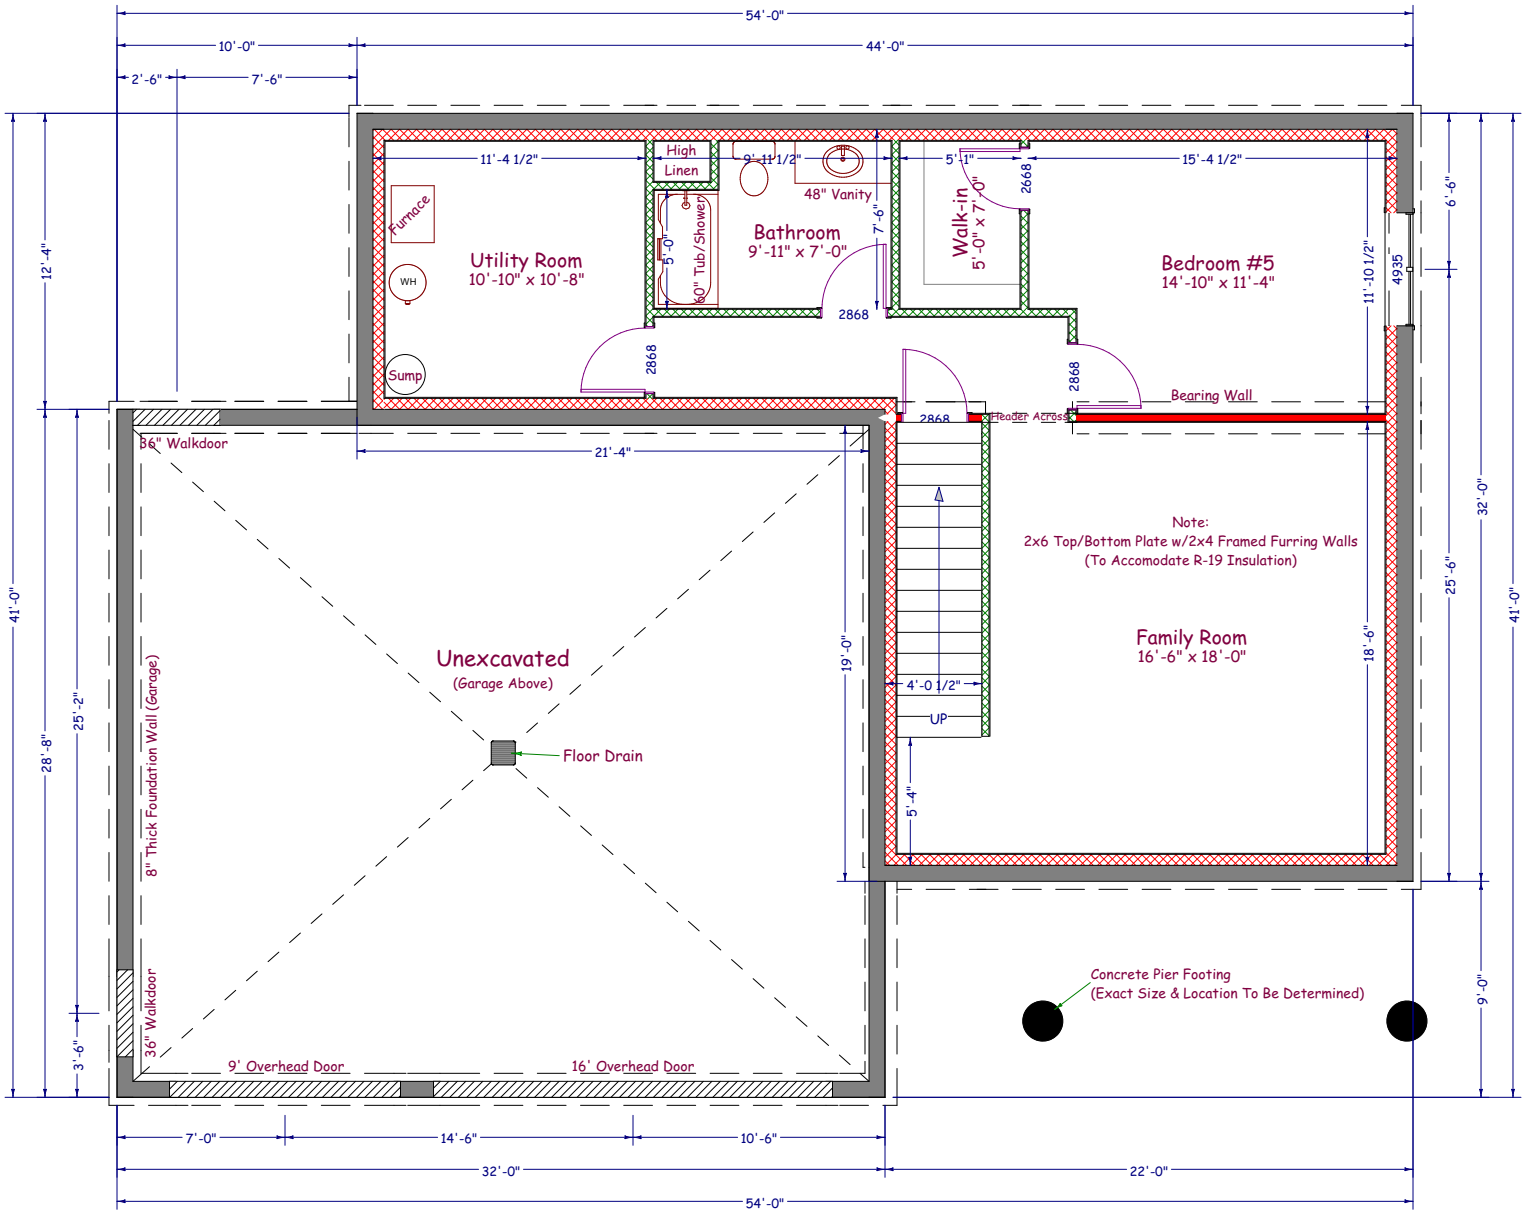

Foundation Plan

Scale: 1/8"=1'-0"

House Information


- *2x6 Exterior House Walls - 8'-1 1/8" High
 - *2x6 Exterior Garage Walls - 10'-2 1/4" High (Verify)
 - *8" Thick Concrete Basement Walls - 92 7/8" Ceiling
 - *20" Engineered Floor Trusses (Figured For Elevations)
 - Actual Truss Size May Differ (Verify w/ Truss Company)
- Square Foot Calculations:
Main Floor - 1006 SF
Second Floor - 1453 SF
Lower Level - 1006 SF
TOTAL LIVING AREA - 3465 SF
- Attached Garage - 885 SF
Covered Front Deck - 120 SF



 Inline Designs Inc. 701-214-3311	Inline Designs, Inc Shawn Whitney (Owner) Bismarck, North Dakota (email) inlinedesign@msn.com www.InlineDesignsInc.com (cell) 701-214-3311
"Titan" Two Story Plans Drawn For: Venture Homes	
Drawn By: SRW	The plans and elevations are only conceptual and give the client an example of what is to be built. A contractor or an Architect is responsible for verifying the dimensions and other information on these plans. Inline designs cannot be held responsible for inaccurate information that may lead to additional cost for the owner or a delay in the project.
Date: 3/15/2016	

Second Floor:

All Exterior Dimensions Are From Outside Of Framing To Outside Of Framing.
All Interior Dimensions Are From Edge Of Framing To Edge Of Framing.
Door Labels Are Specified By 3068 Which Translates To 3'-0" x 6'-8".
Window Labels Are Specified By 2040 Which Translates To 2'-0" x 4'-0".

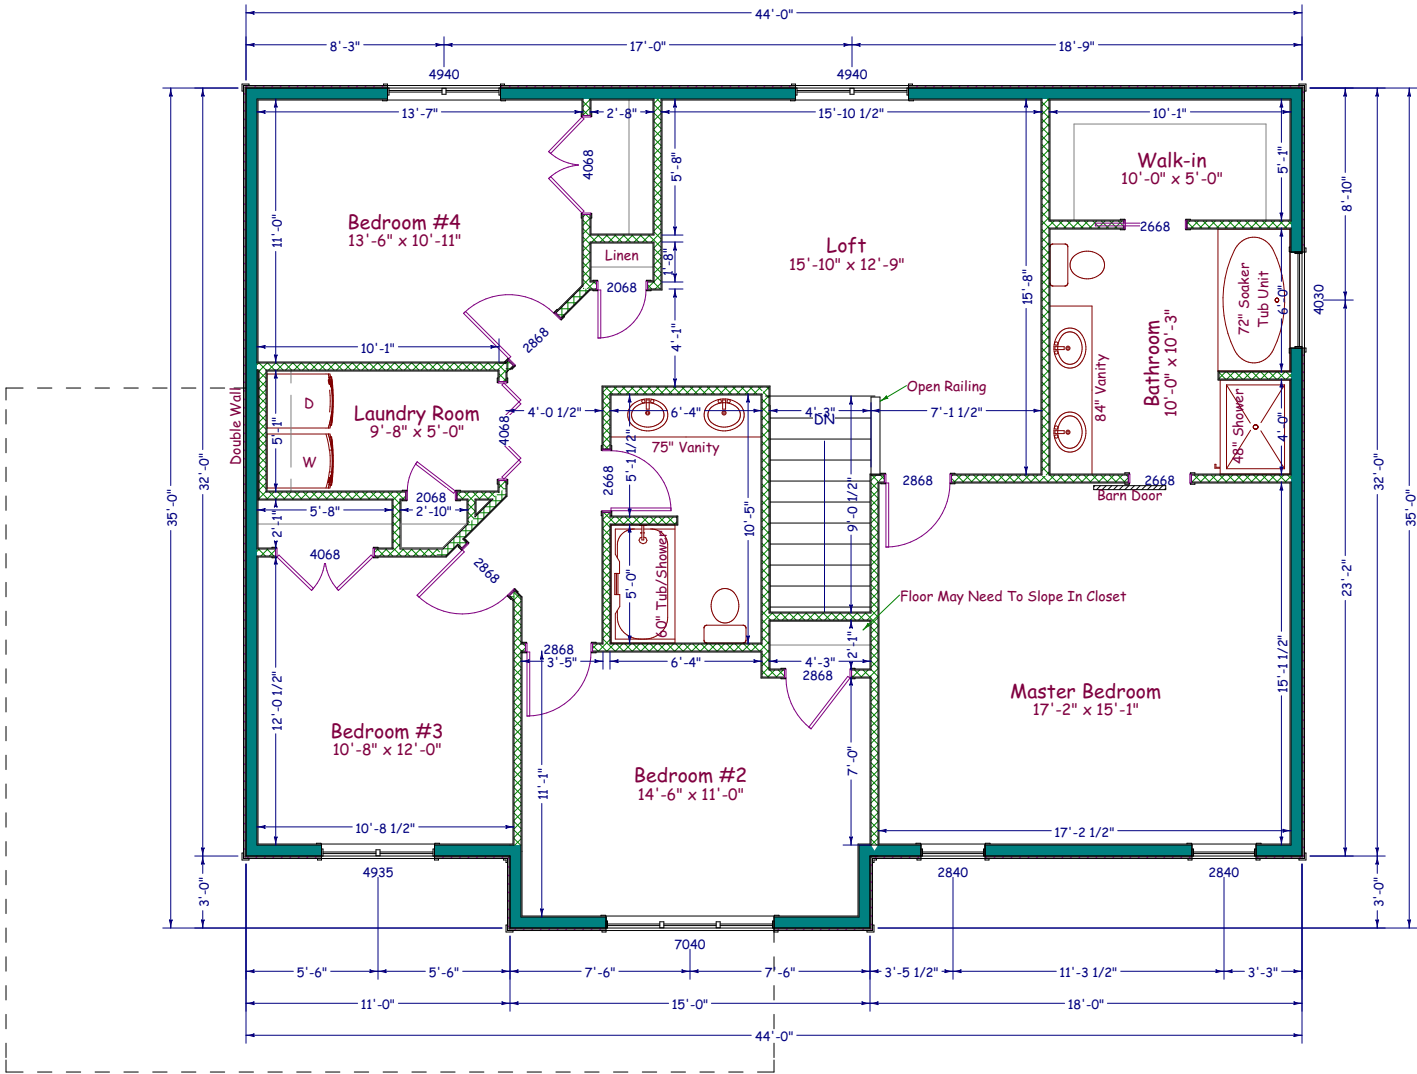

Second Floor Plan

Scale: 1/8"=1'-0"

House Information

- *2x6 Exterior House Walls - 8'-1 1/8" High
 - *2x6 Exterior Garage Walls - 10'-2 1/4" High (Verify)
 - *8" Thick Concrete Basement Walls - 92 7/8" Ceiling
 - *20" Engineered Floor Trusses (Figured For Elevations)
 - Actual Truss Size May Differ (Verify w/ Truss Company)
- Square Foot Calculations:
Main Floor - 1006 SF
Second Floor - 1453 SF
Lower Level - 1006 SF
TOTAL LIVING AREA - 3465 SF
- Attached Garage - 885 SF
Covered Front Deck - 120 SF



**Inline
Designs Inc.**

701-214-3311


Inline Designs, Inc
Shawn Whitney (Owner)
Bismarck, North Dakota
(email) inlinedesign@msn.com
www.InlineDesignsInc.com
(cell) 701-214-3311

"Titan" Two Story
Plans Drawn For:
Venture Homes

Drawn By:
SRW

Date:
3/15/2016

The plans and elevations are only conceptual and give the client an example of what is to be built. A contractor or an Architect is responsible for verifying the dimensions and other information on these plans. Inline designs cannot be held responsible for inaccurate information that may lead to additional cost for the owner or a delay in the project.

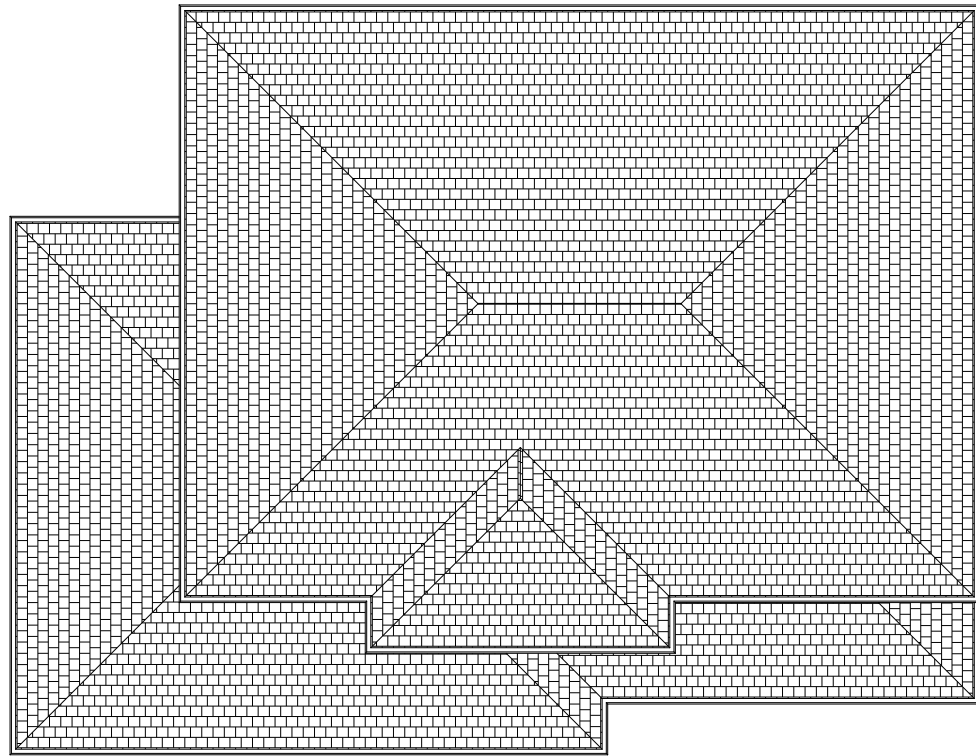

Eave = 16" Overhangs
 Gable = 16" Overhangs




Roof Layout


Not To Scale

Perspective Views

Not To Scale

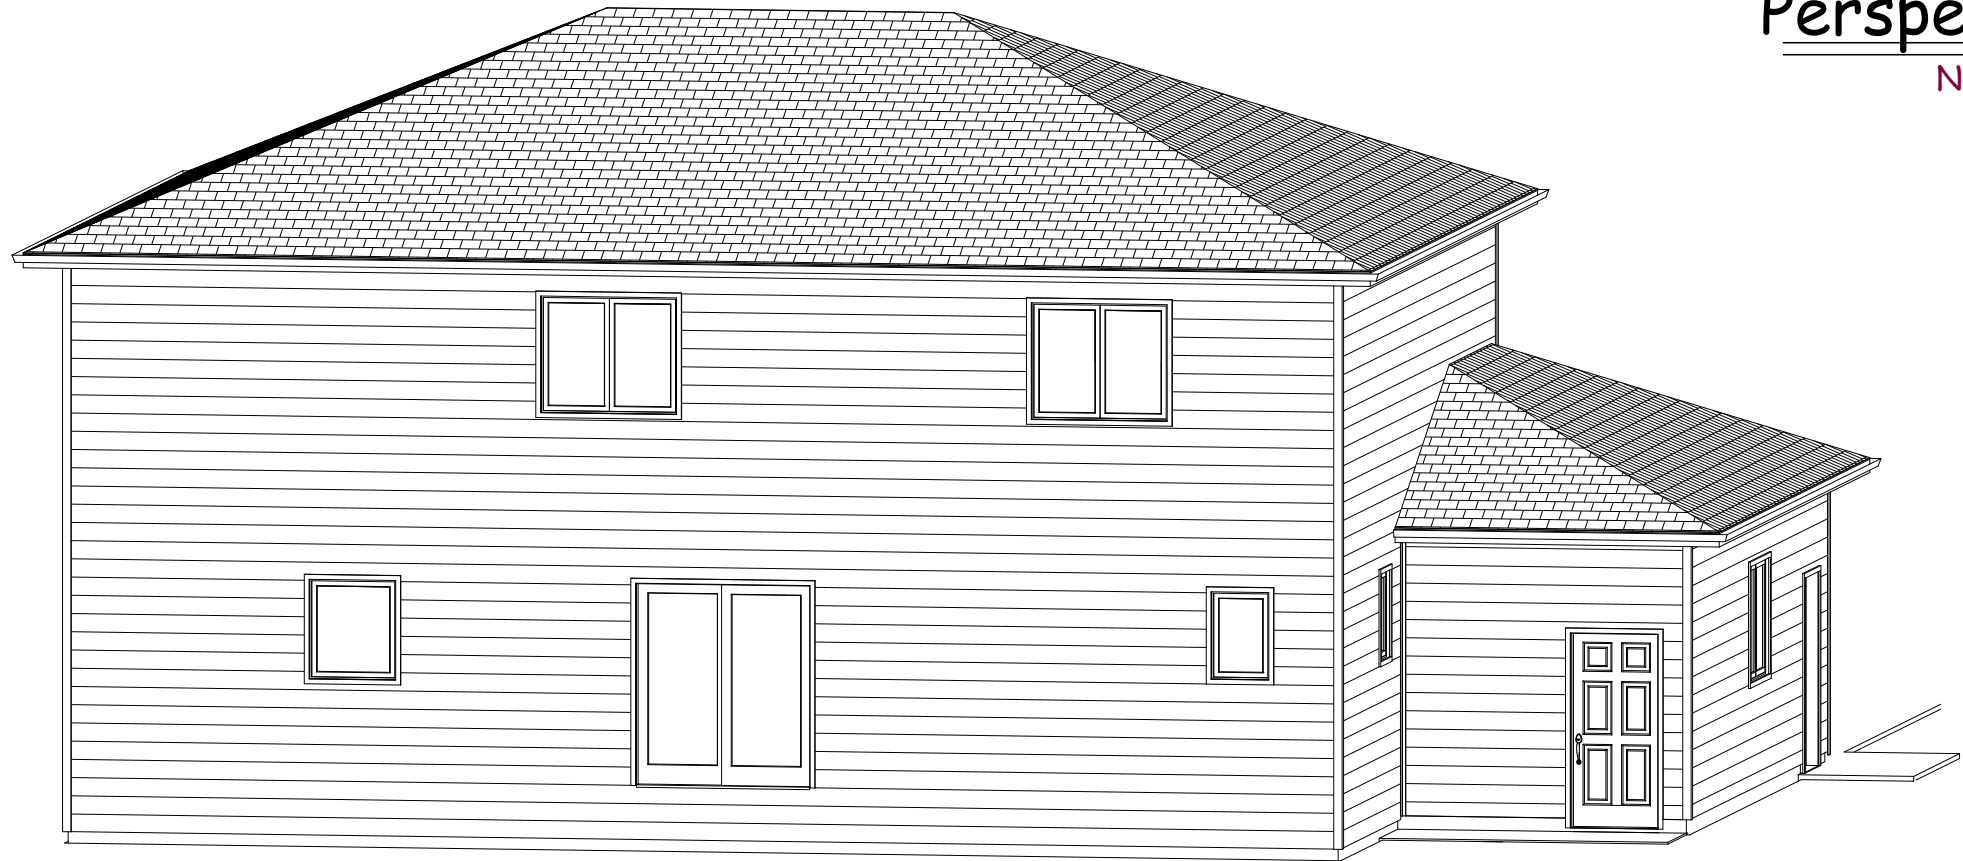


 Inline Designs Inc. 701-214-3311	Inline Designs, Inc Shawn Whitney (Owner) Bismarck, North Dakota (email) inlinedesign@msn.com www.InlineDesignsInc.com (cell) 701-214-3311
<p align="center"> "Titan" Two Story Plans Drawn For: Venture Homes </p>	
Drawn By: SRW	The plans and elevations are only conceptual and give the client an example of what is to be built. A contractor or an Architect is responsible for verifying the dimensions and other information on these plans. Inline designs cannot be held responsible for inaccurate information that may lead to additional cost for the owner or a delay in the project.
Date: 3/15/2016	

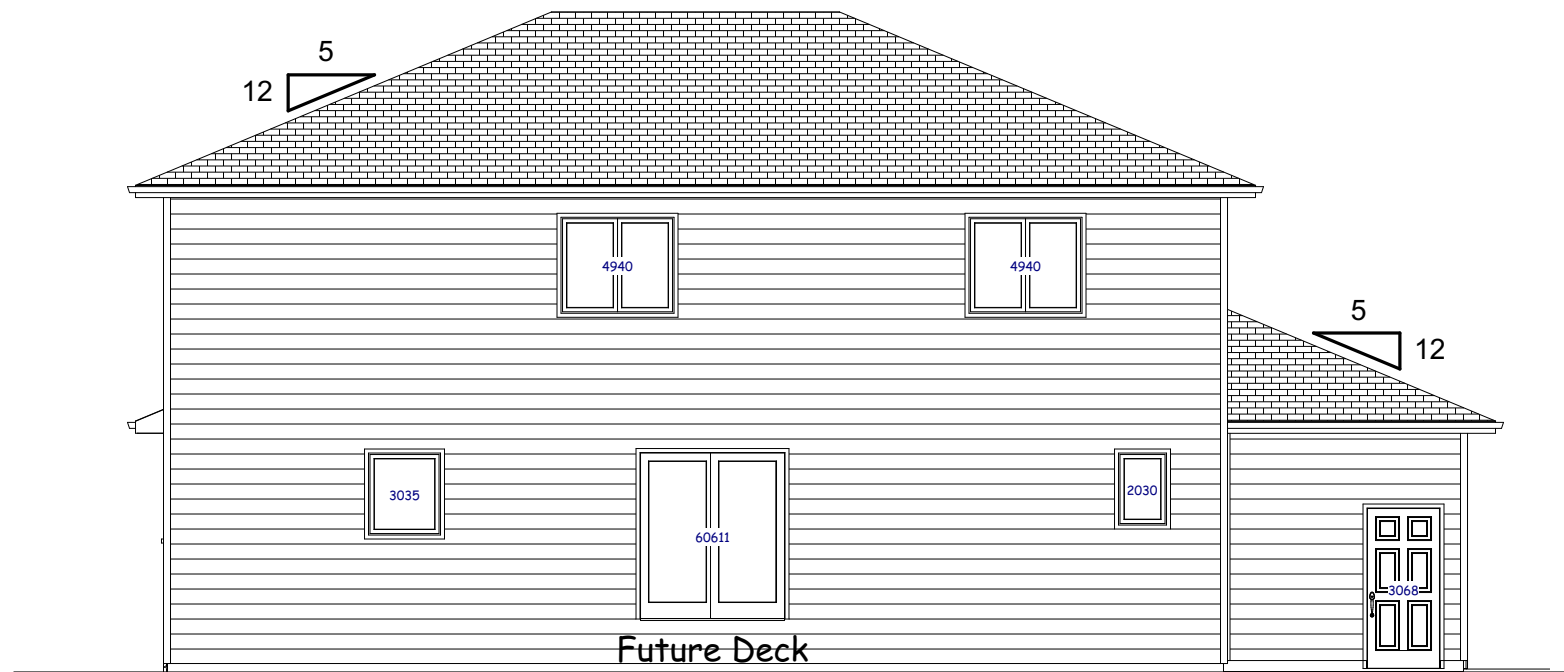


Rear Elevation

Scale: 1/8"=1'-0"

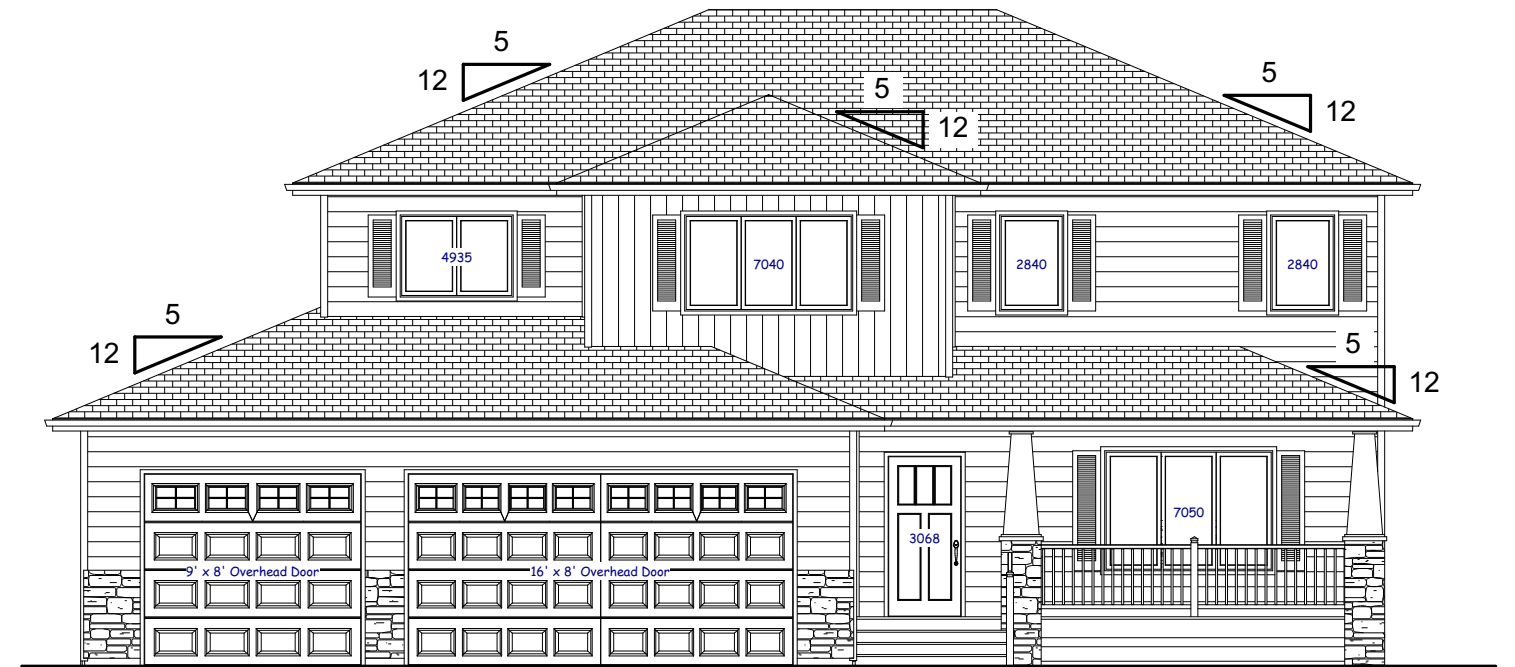


Front Elevation

Scale: 1/8"=1'-0"

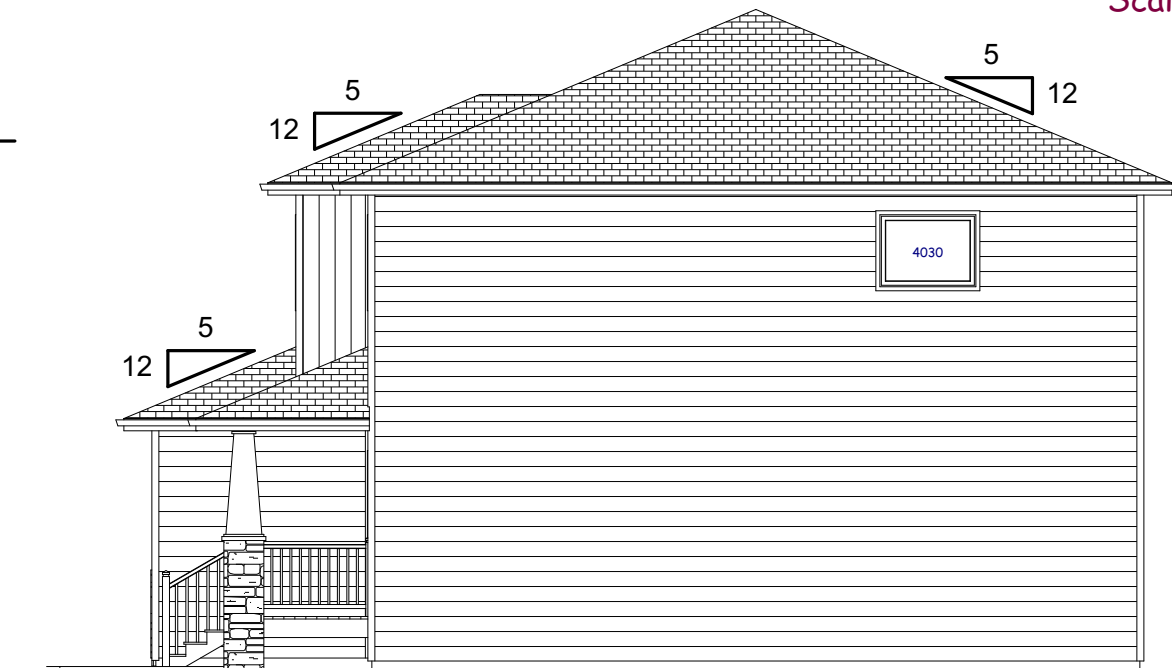

Right Elevation

Scale: 1/8"=1'-0"

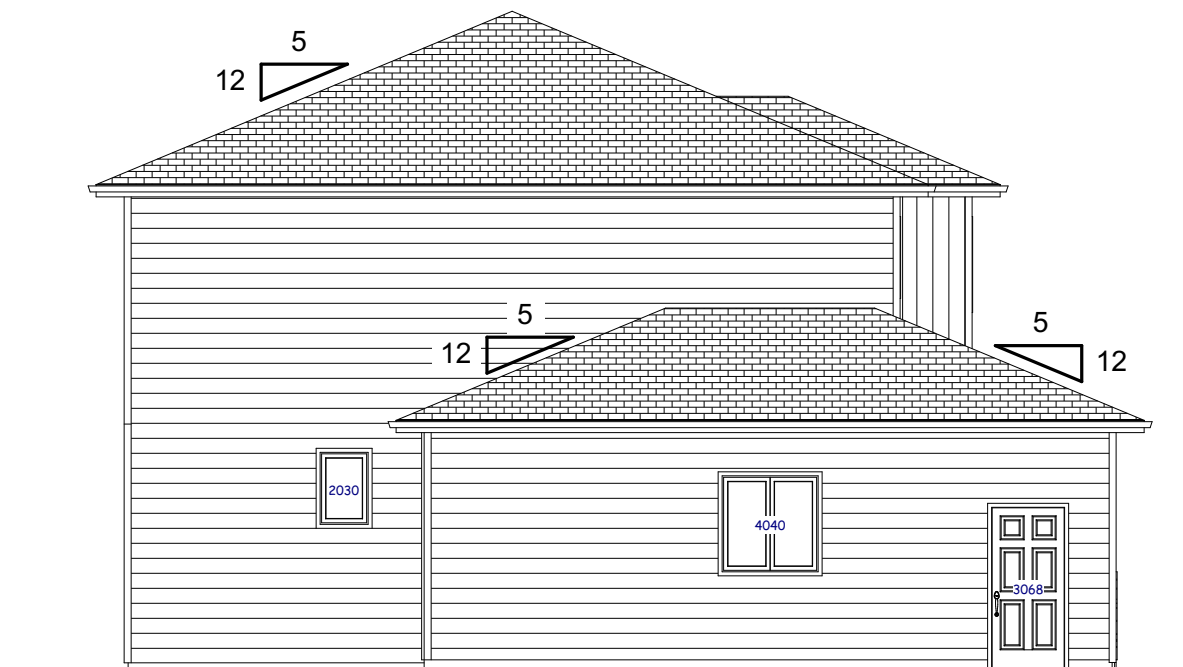

Left Elevation

Scale: 1/8"=1'-0"



Inline Designs, Inc.
Shawn Whitney (Owner)
Bismarck, North Dakota
(email) inlinedesign@msn.com
www.InlineDesignsInc.com
(cell) 701-214-3311

"Titan" Two Story
Plans Drawn For:
Venture Homes

Drawn By:
SRW

Date:
3/15/2016

The plans and elevations are only conceptual and give the client an example of what is to be built. A contractor or an Architect is responsible for verifying the dimensions and other information on these plans. Inline designs cannot be held responsible for inaccurate information that may lead to additional cost for the owner or a delay in the project.



VENTURE
BUILDING COMPANY

Inline
Designs Inc.
701-214-3311

Inline Designs, Inc
Shawn Whitney (Owner)
Bismarck, North Dakota
(email) inlinedesign@msn.com
www.InlineDesignsInc.com
(cell) 701-214-3311

"Titan" Two Story
Plans Drawn For:
Venture Homes

Drawn By:
SRW

Date:
3/15/2016

The plans and elevations are only conceptual and give the client an example of what is to be built. A contractor or an Architect is responsible for verifying the dimensions and other information on these plans. Inline designs cannot be held responsible for inaccurate information that may lead to additional cost for the owner or a delay in the project.