


Main Floor:

All Exterior Dimensions Are From Outside Of Framing To Outside of Framing.
All Interior Dimensions Are From Edge Of Framing To Edge Of Framing.
Door Labels Are Specified By 3068 Which Translates To 3'-0" x 6'-8".
Window Labels Are Specified By 2040 Which Translates To 2'-0" x 4'-0".

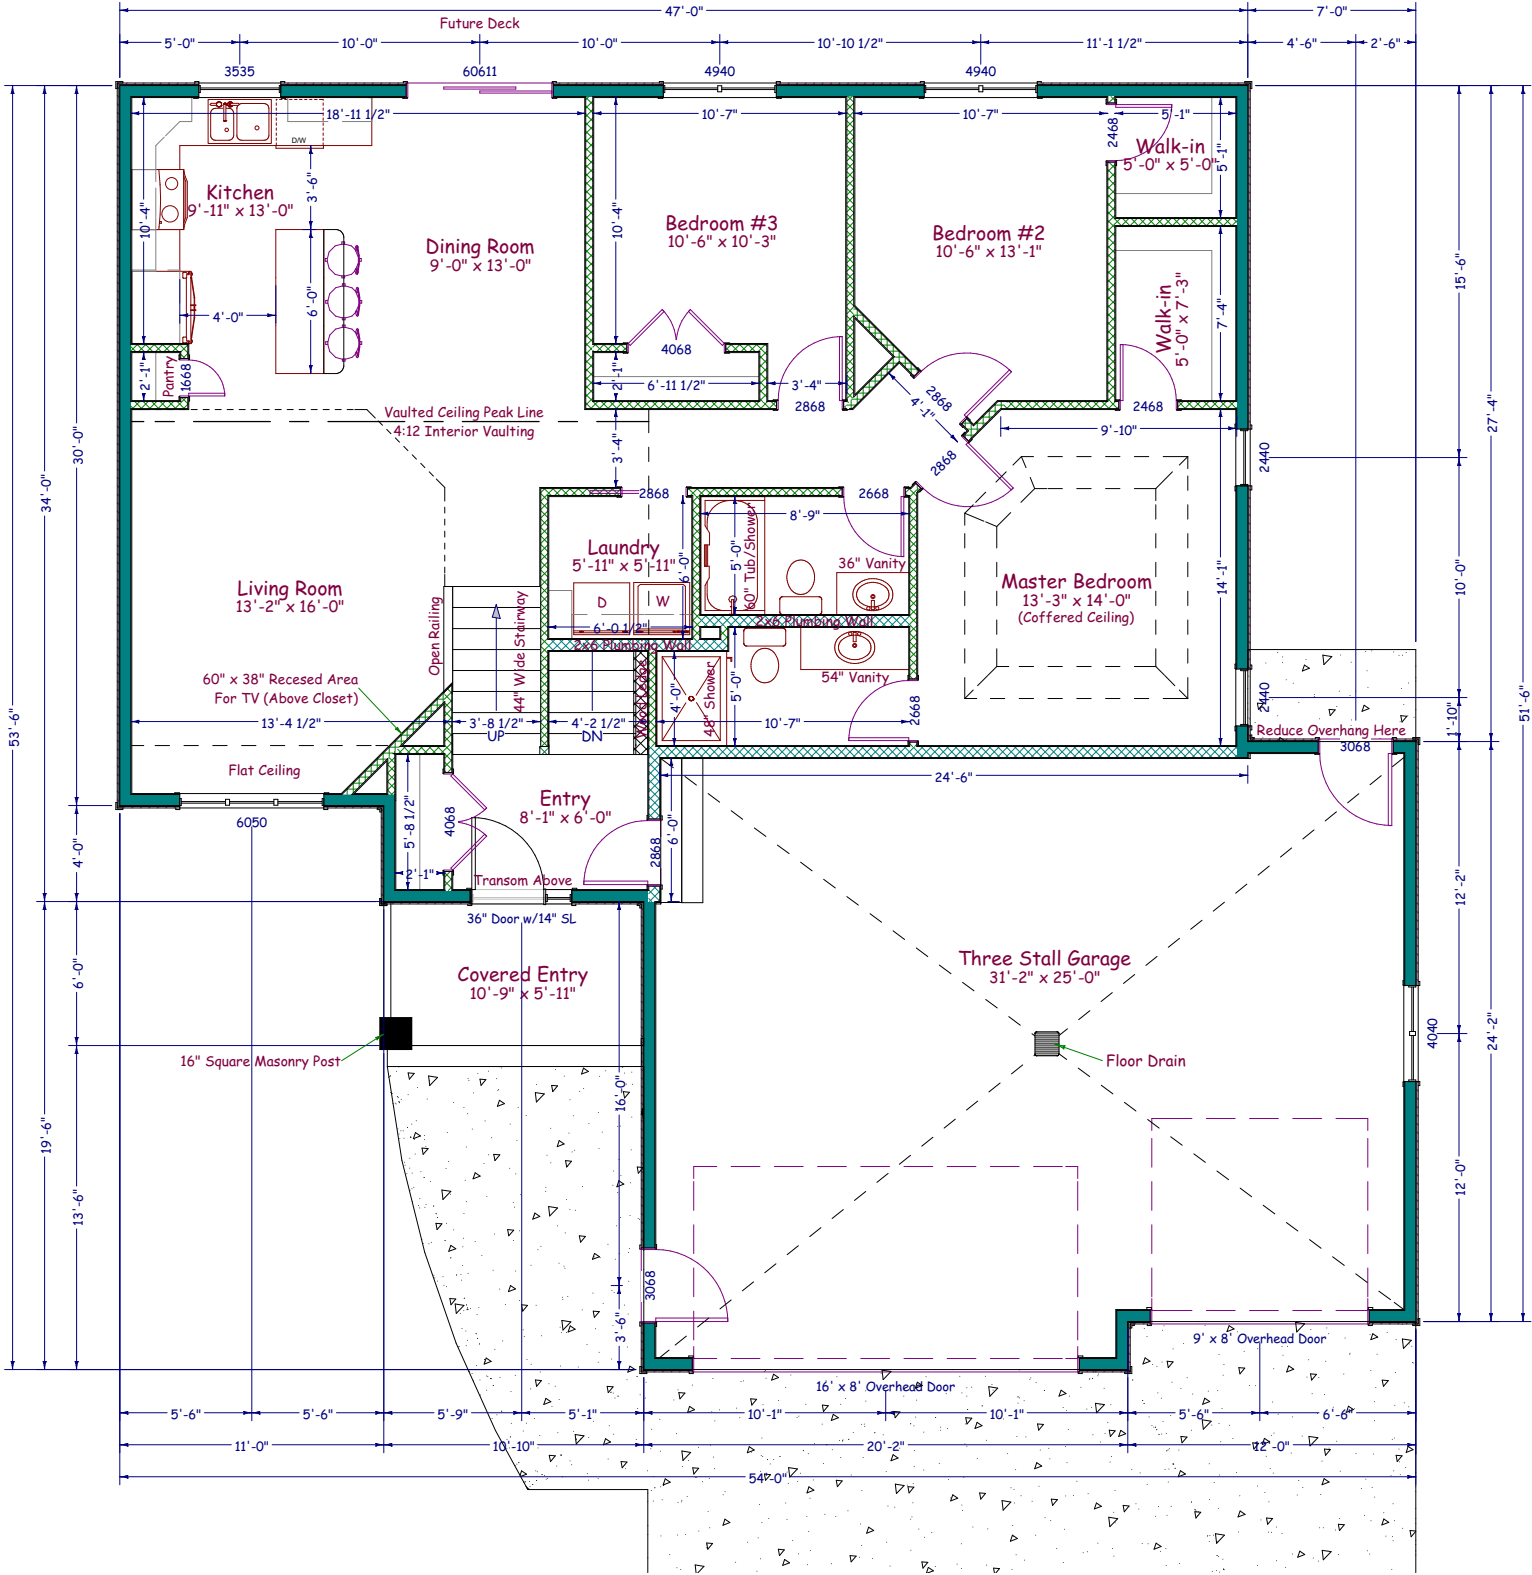

Main Floor Plan

Scale: 1/8"=1'-0"

House Information

- *2x6 Exterior House Walls - 8'-1 1/8" High
- *2x6 Exterior Garage Walls - 9'-3 1/8" High (Verify)
- *8" Thick Concrete Basement Walls - 98" Ceiling (44" Concrete Wall/54" Framed Kneewall)
- *24" Engineered Floor Trusses (Figured For Elevations)
- Actual Truss Size May Differ (Verify w/ Truss Company)

Square Foot Calculations:

Main Floor - 1399 SF
Lower Level - 1385 SF
TOTAL LIVING AREA - 2784 SF

Attached Garage - 793 SF
Covered Front Deck - 60 SF


Eave = 16" Overhangs
Gable = 16" Overhangs

Roof Layout

Not To Scale

Basement:

All Exterior Foundation Walls Dimensioned From Outside of Foundation Wall To Outside Of Foundation Wall.
All Interior Dimensions Are From The Inside Edge Of The Concrete Foundation Wall To Edge of Interior
Wall Framing Or From Edge Of Framing To Edge Of Framing.
Door Labels Are Specified By 3068 Which Translates To 3'-0" x 6'-8".
Window Labels Are Specified By 2040 Which Translates To 2'-0" x 4'-0".
Interior Bearing Walls Are Represented By Solid Walls

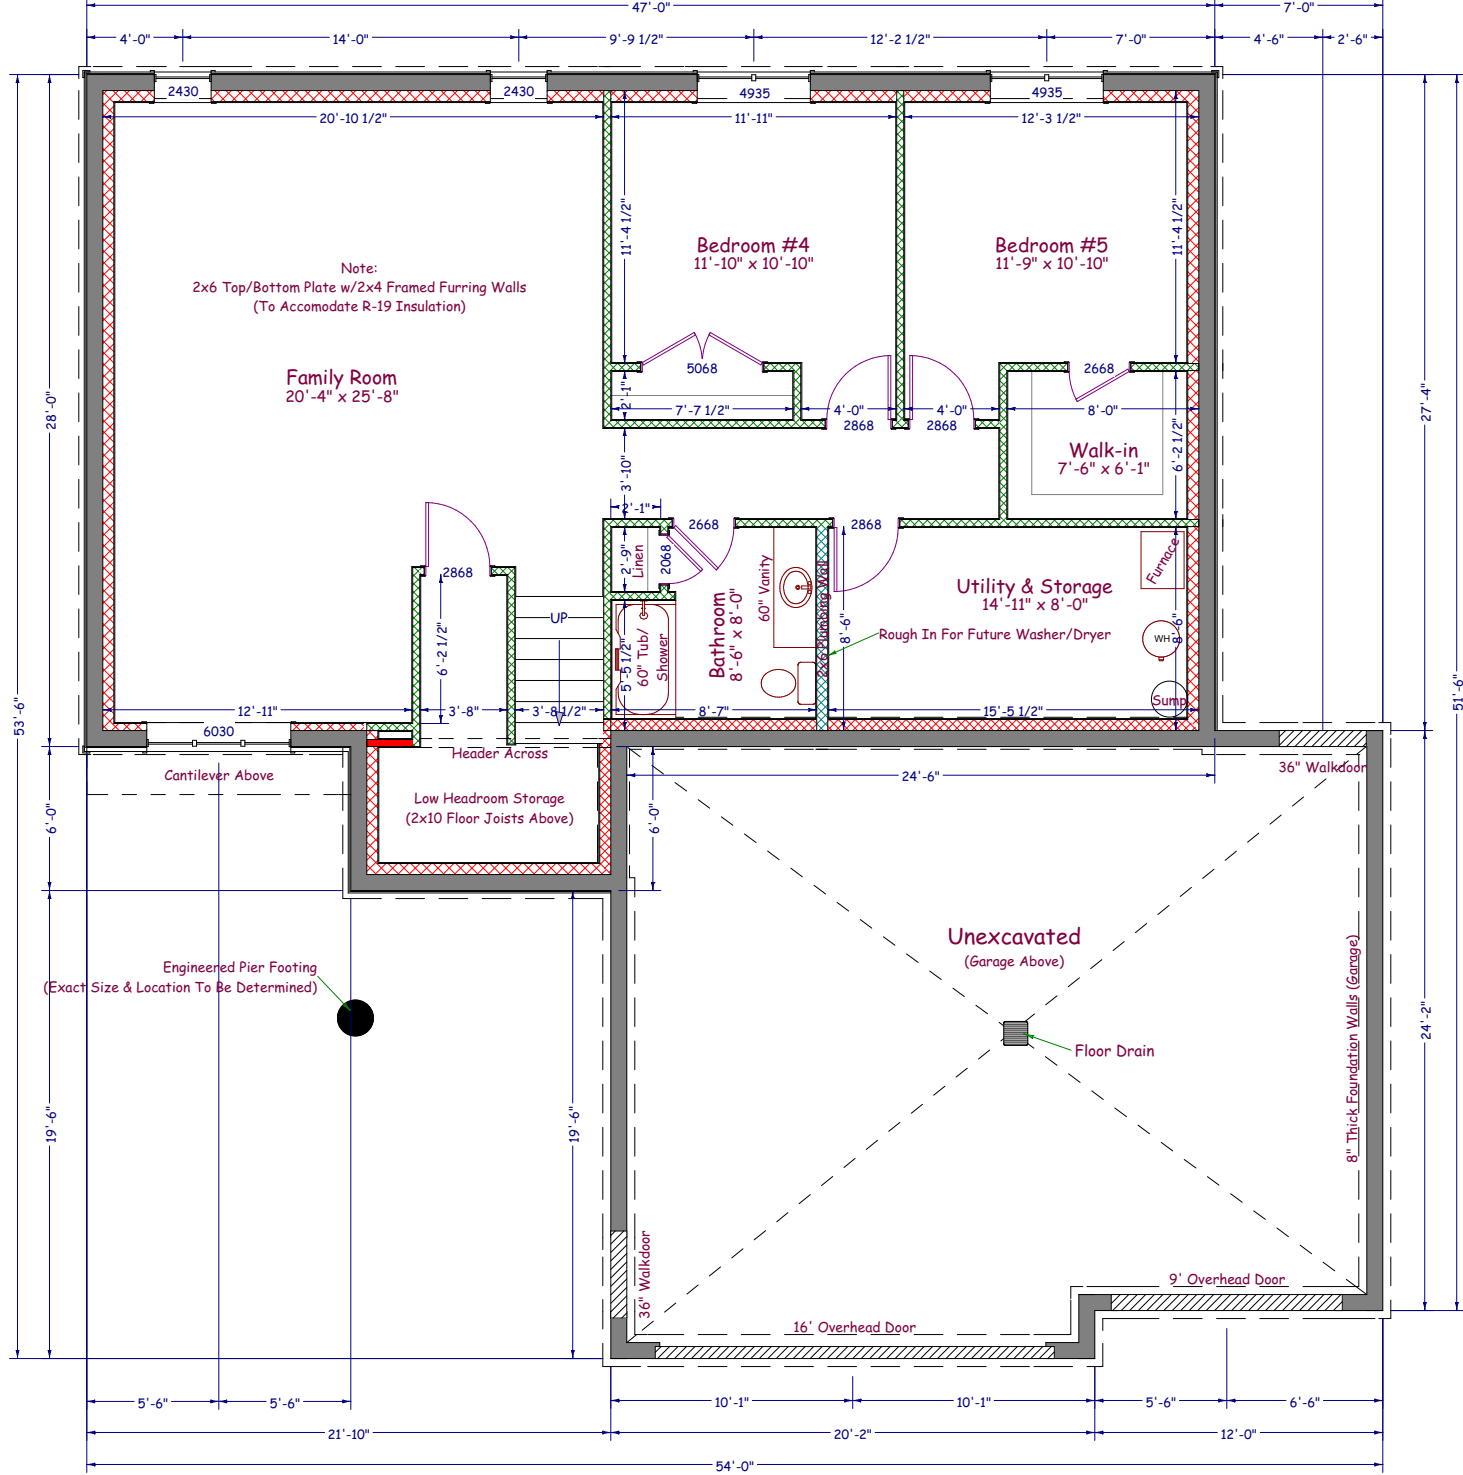

Foundation Plan
Scale: 1/8"=1'-0"

House Information

- *2x6 Exterior House Walls - 8'-1 1/8" High
- *2x6 Exterior Garage Walls - 9'-3 1/8" High (Verify)
- *8" Thick Concrete Basement Walls - 98" Ceiling (44" Concrete Wall/54" Framed Kneewall)
- *24" Engineered Floor Trusses (Figured For Elevations)
- Actual Truss Size May Differ (Verify w/ Truss Company)

Square Foot Calculations:
Main Floor - 1399 SF
Lower Level - 1385 SF
TOTAL LIVING AREA - 2784 SF

Attached Garage - 793 SF
Covered Front Deck - 60 SF





Inline Designs Inc.
701-214-3311

Inline Designs, Inc
Shawn Whitney (Owner)
Bismarck, North Dakota
(email) inlinedesign@msn.com
www.InlineDesignsInc.com
(cell) 701-214-3311

Custom "VIKING" Split Level
Plans Drawn For:
Venture Homes

Drawn By:
SRW

Date:
3/31/2015


The plans and elevations are only conceptual and give the client an example of what is to be built. A contractor or an Architect is responsible for verifying the dimensions and other information on these plans. Inline designs cannot be held responsible for inaccurate information that may lead to additional cost for the owner or a delay in the project.






Perspective Views
Not To Scale

 Inline Designs Inc. 701-214-3311	Inline Designs, Inc Shawn Whitney (Owner) Bismarck, North Dakota (email) inlinedesign@msn.com www.InlineDesignsInc.com (cell) 701-214-3311
Custom "VIKING" Split Level Plans Drawn For: Venture Homes	
Drawn By: SRW	The plans and elevations are only conceptual and give the client an example of what is to be built. A contractor or an Architect is responsible for verifying the dimensions and other information on these plans. Inline designs cannot be held responsible for inaccurate information that may lead to additional cost for the owner or a delay in the project.
Date: 3/31/2015	

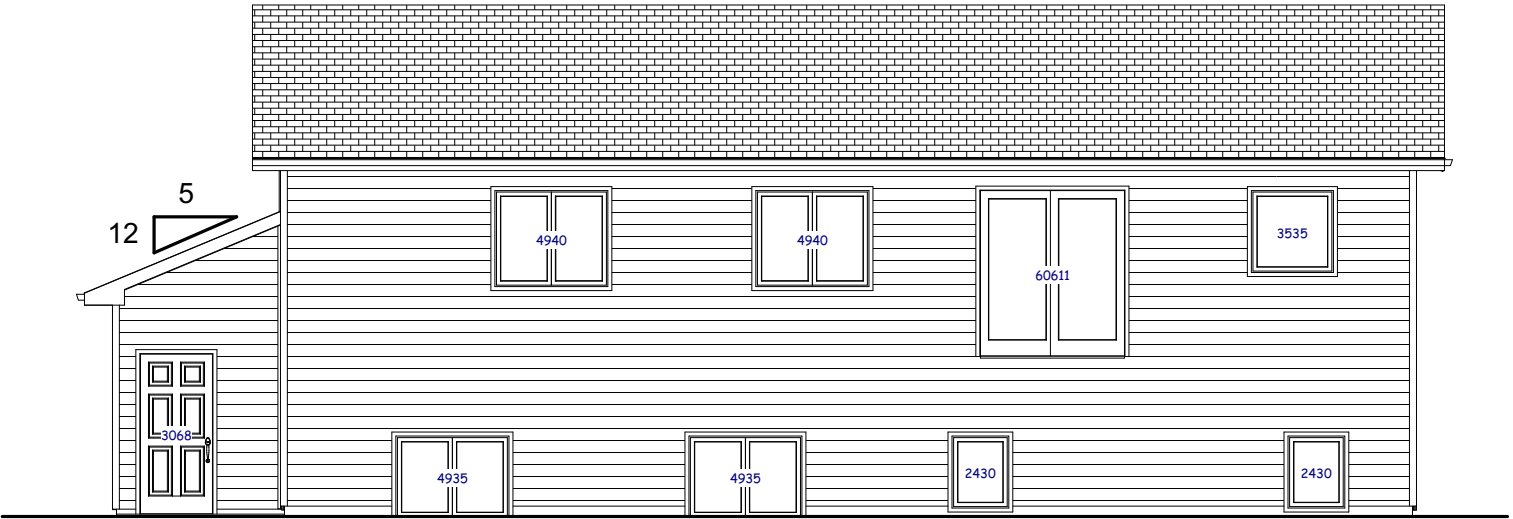

Rear Elevation

Scale: 1/8"=1'-0"

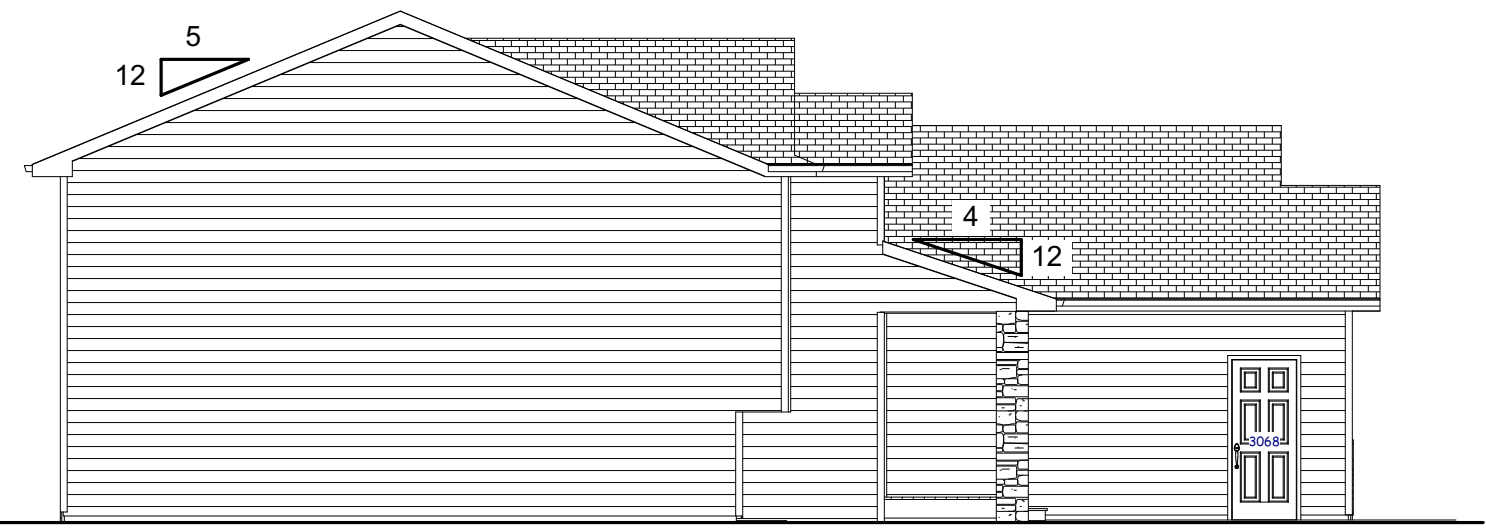


Left Elevation

Scale: 1/8"=1'-0"



Front Elevation

Scale: 1/8"=1'-0"

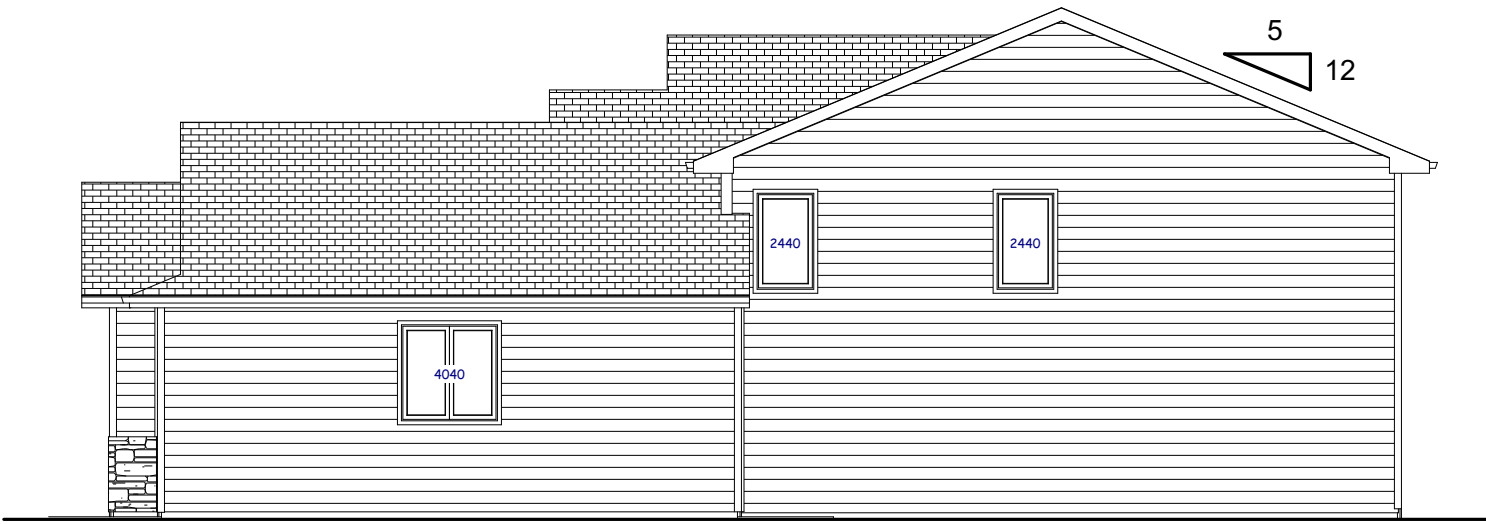

Right Elevation

Scale: 1/8"=1'-0"

 Inline Designs Inc. 701-214-3311	Inline Designs, Inc Shawn Whitney (Owner) Bismarck, North Dakota (email) inlinedesign@msn.com www.InlineDesignsInc.com (cell) 701-214-3311
Custom "VIKING" Split Level Plans Drawn For: Venture Homes	
Drawn By: SRW	The plans and elevations are only conceptual and give the client an example of what is to be built. A contractor or an Architect is responsible for verifying the dimensions and other information on these plans. Inline designs cannot be held responsible for inaccurate information that may lead to additional cost for the owner or a delay in the project.
Date: 3/31/2015	

VENTURE



VENTURE

 Inline Designs Inc. 701-214-3311	Inline Designs, Inc Shawn Whitney (Owner) Bismarck, North Dakota (email) inlinedesign@msn.com www.InlineDesignsInc.com (cell) 701-214-3311
Custom "VIKING" Split Level Plans Drawn For: Venture Homes	
Drawn By: SRW	The plans and elevations are only conceptual and give the client an example of what is to be built. A contractor or an Architect is responsible for verifying the dimensions and other information on these plans. Inline designs cannot be held responsible for inaccurate information that may lead to additional cost for the owner or a delay in the project.
Date: 3/31/2015	