


Main Floor:

All Exterior Dimensions Are From Outside Of Framing To Outside of Framing.
 All Interior Dimensions Are From Edge Of Framing To Edge Of Framing.
 Door Labels Are Specified By 3068 Which Translates To 3'-0" x 6'-8".
 Window Labels Are Specified By 2040 Which Translates To 2'-0" x 4'-0".

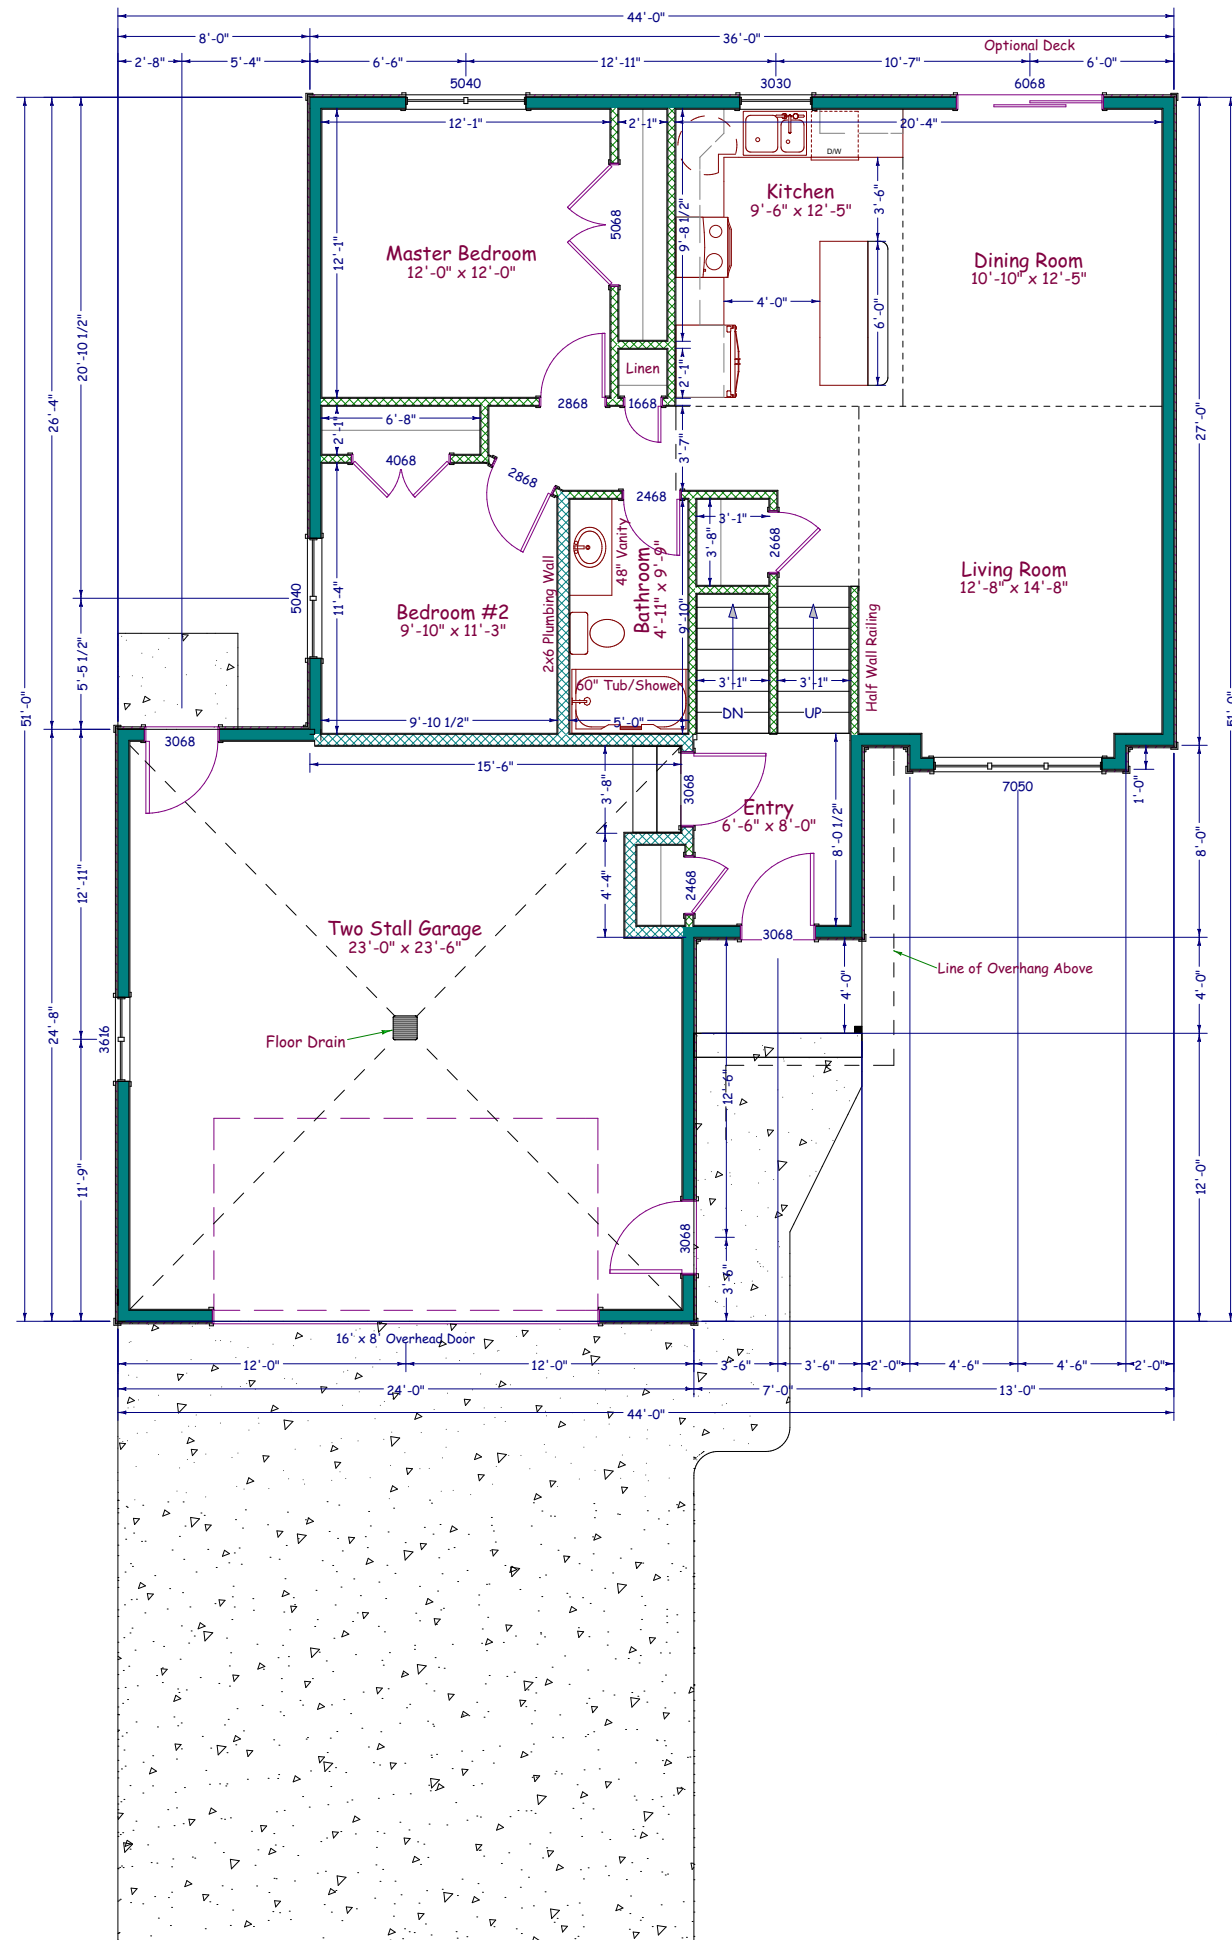

Main Floor Plan

Scale: 1/8"=1'-0"

House Information

- *2x6 Exterior House Walls
- *2x6 Exterior Garage Walls
- *8'-0" Ceiling - Main Floor
- *9'-6" Ceiling - Garage
- *22" Floor Trusses (Figured For Elevations)
- Note: Actual Truss Size May Differ

Square Foot Calculations:
 Main Floor - 1051 SF
 Lower Level - 961 SF
 TOTAL LIVING AREA - 2012 SF

Attached Garage - 577 SF
 Covered Front Porch 28 SF




 Inline Designs Inc. 701-214-3311	Inline Designs, Inc Shawn Whitney (Owner) Bismarck, North Dakota (email) inlinedesign@msn.com www.InlineDesignsInc.com (cell) 701-214-3311
	Custom "RAIDER" Split Level Plans Drawn For: Venture Homes
Drawn By: SRW	The plans and elevations are only conceptual and give the client an example of what is to be built. A contractor or an Architect is responsible for verifying the dimensions and other information on these plans. Inline designs cannot be held responsible for inaccurate information that may lead to additional cost for the owner or a delay in the project.
Date: 3/24/2017	

House Information

- *2x6 Exterior House Walls
- *2x6 Exterior Garage Walls
- *8'-0" Ceiling - Main Floor
- *9'-6" Ceiling - Garage
- *22" Floor Trusses (Figured For Elevations)
- Note: Actual Truss Size May Differ

Square Foot Calculations:
 Main Floor - 1051 SF
 Lower Level - 961 SF
 TOTAL LIVING AREA - 2012 SF

Attached Garage - 577 SF
 Covered Front Porch 28 SF

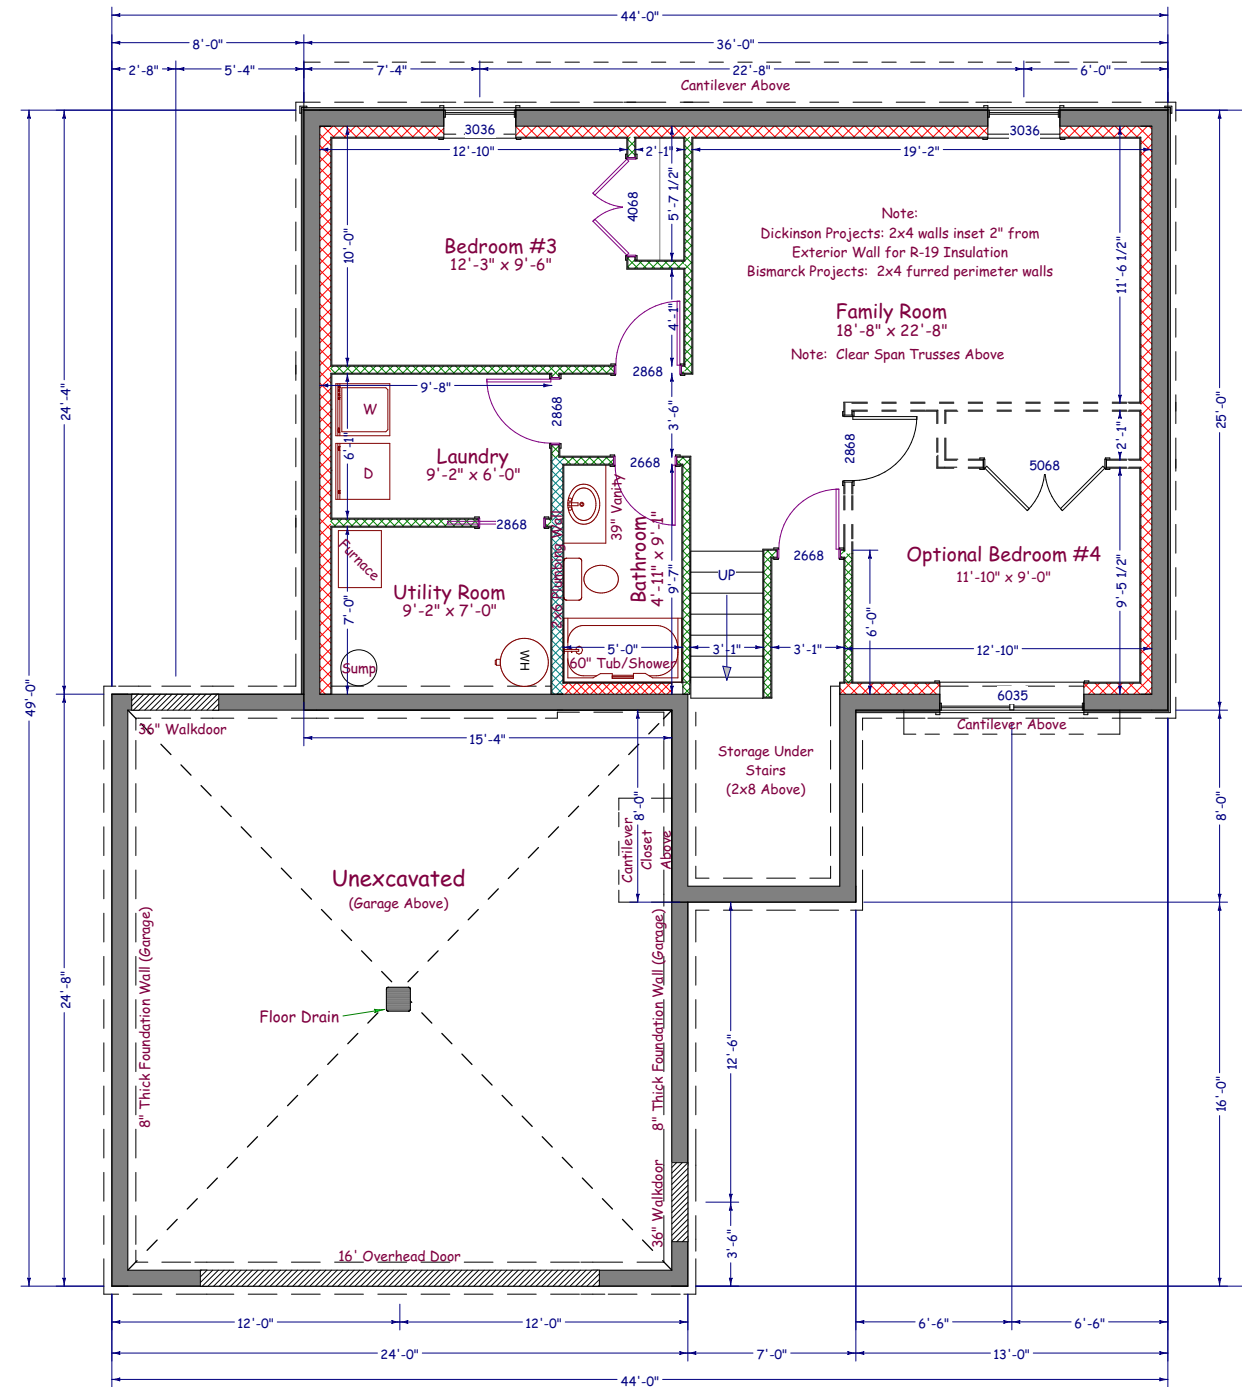

Foundation Plan

Scale: 1/8"=1'-0"

Basement:

All Exterior Foundation Walls Dimensioned From Outside of Foundation Wall To Outside Of Foundation Wall.
 All Interior Dimensions Are From The Inside Edge Of The Concrete Foundation Wall To Edge of Interior Wall Framing Or From Edge Of Framing To Edge Of Framing.
 Door Labels Are Specified By 3068 Which Translates To 3'-0" x 6'-8".
 Window Labels Are Specified By 2040 Which Translates To 2'-0" x 4'-0".
 Interior Bearing Walls Are Represented By Solid Walls



Inline Designs Inc.
 701-214-3311

Inline Designs, Inc
 Shawn Whitney (Owner)
 Bismarck, North Dakota
 (email) inlinedesign@msn.com
 www.InlineDesignsInc.com
 (cell) 701-214-3311

Custom "RAIDER" Split Level
 Plans Drawn For:
 Venture Homes

Drawn By:
 SRW
 Date:
 3/24/2017


The plans and elevations are only conceptual and give the client an example of what is to be built. A contractor or an Architect is responsible for verifying the dimensions and other information on these plans. Inline designs cannot be held responsible for inaccurate information that may lead to additional cost for the owner or a delay in the project.

VENTURE



Perspective Views


Not To Scale

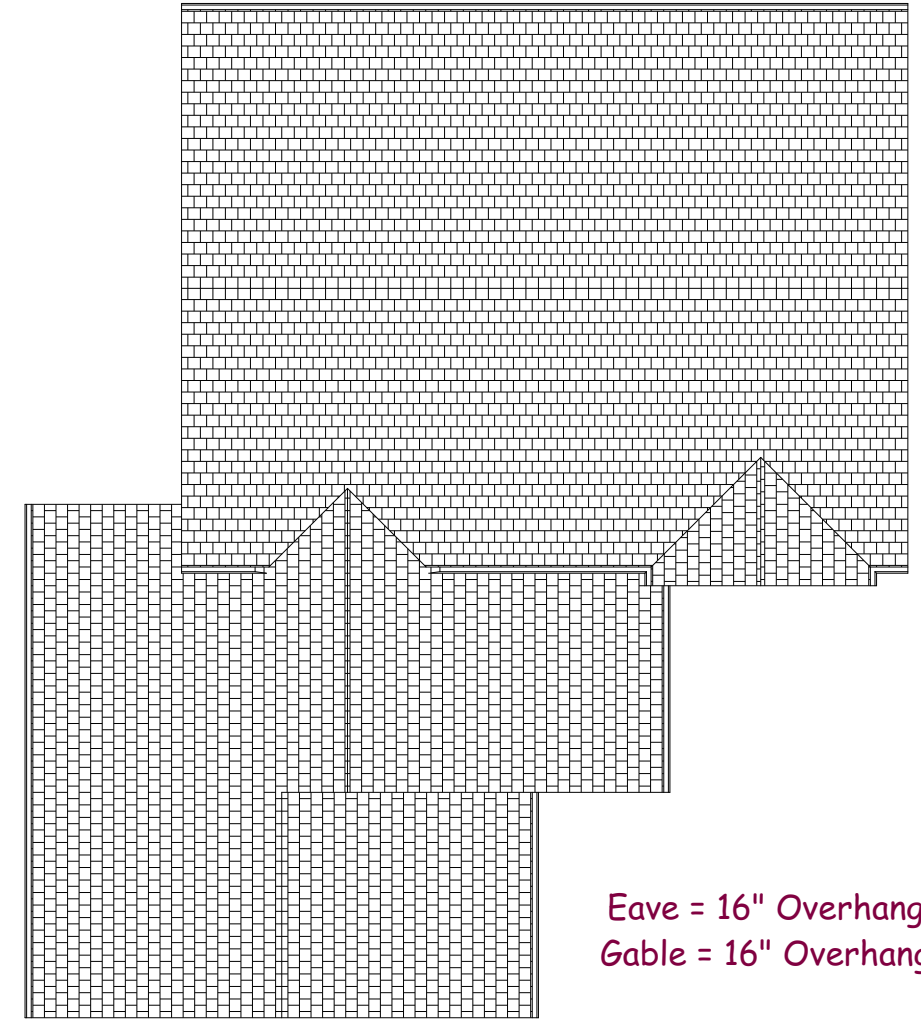

Eave = 16" Overhangs
Gable = 16" Overhangs

Roof Layout


Not To Scale

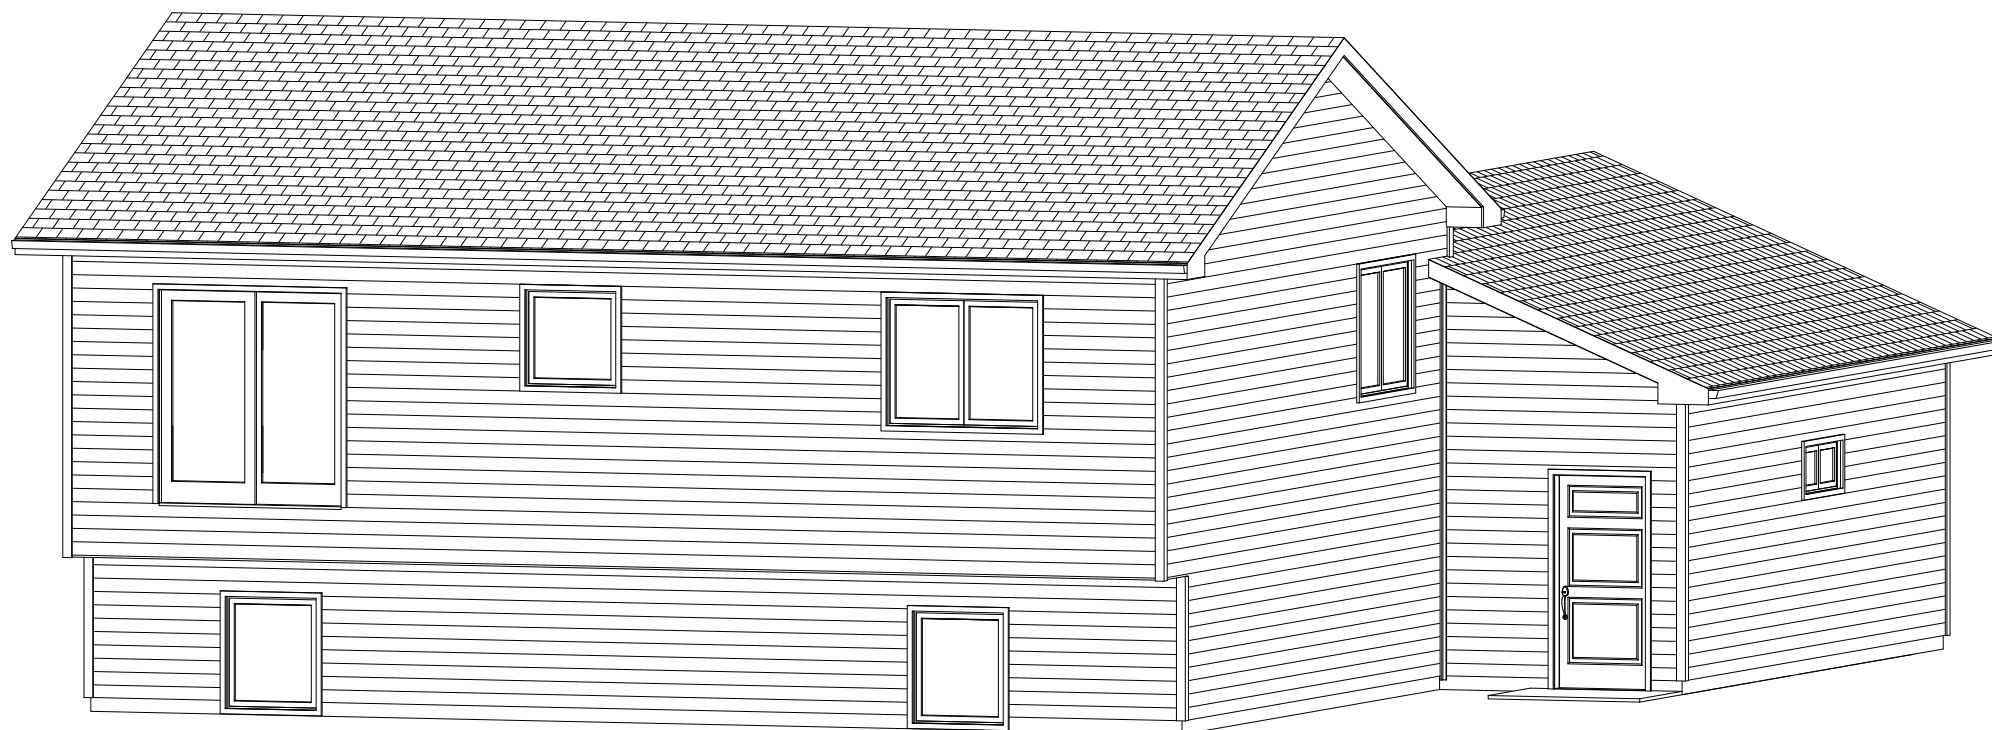

VENTURE


 Inline Designs Inc. 701-214-3311	Inline Designs, Inc Shawn Whitney (Owner) Bismarck, North Dakota (email) inlinedesign@msn.com www.InlineDesignsInc.com (cell) 701-214-3311
	Custom "RAIDER" Split Level Plans Drawn For: Venture Homes
Drawn By: SRW	The plans and elevations are only conceptual and give the client an example of what is to be built. A contractor or an Architect is responsible for verifying the dimensions and other information on these plans. Inline designs cannot be held responsible for inaccurate information that may lead to additional cost for the owner or a delay in the project.
Date: 3/24/2017	

VENTURE

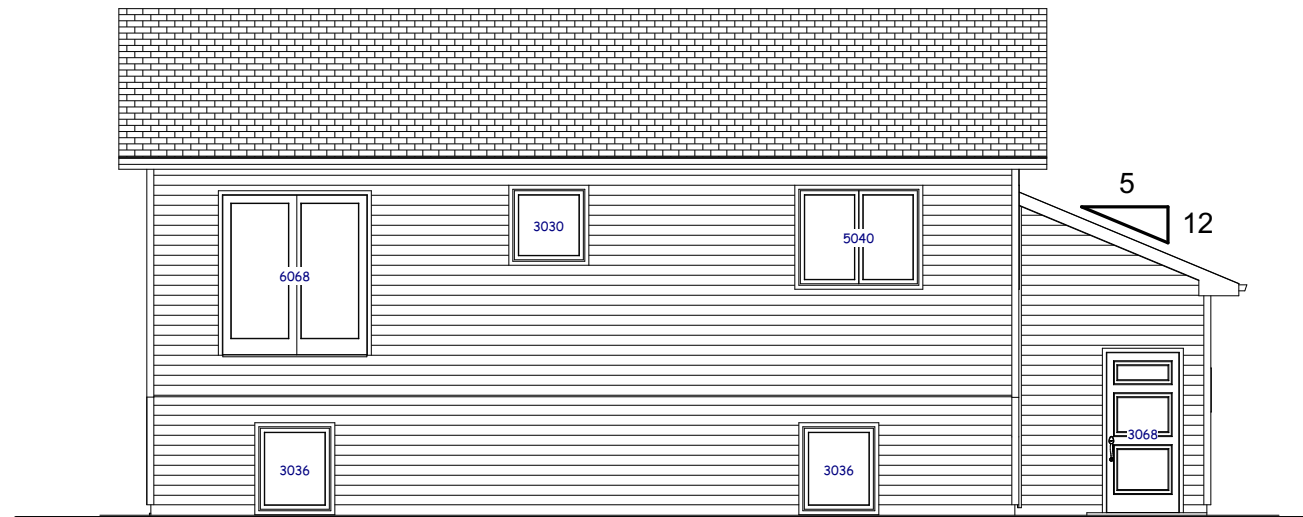


Rear Elevation

Scale: 1/8"=1'-0"

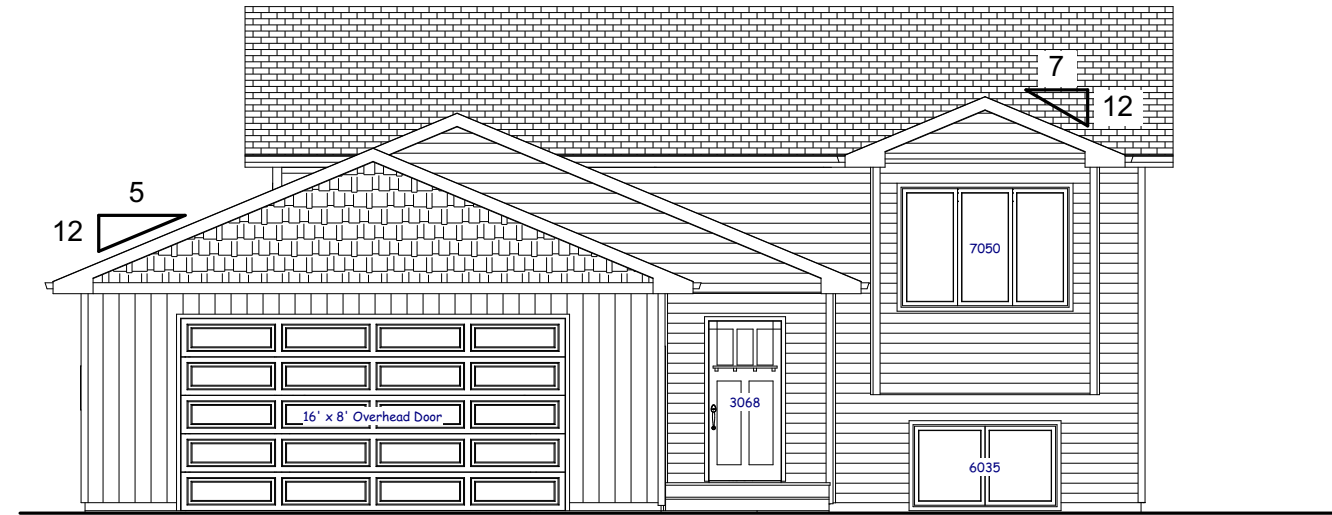


Front Elevation

Scale: 1/8"=1'-0"

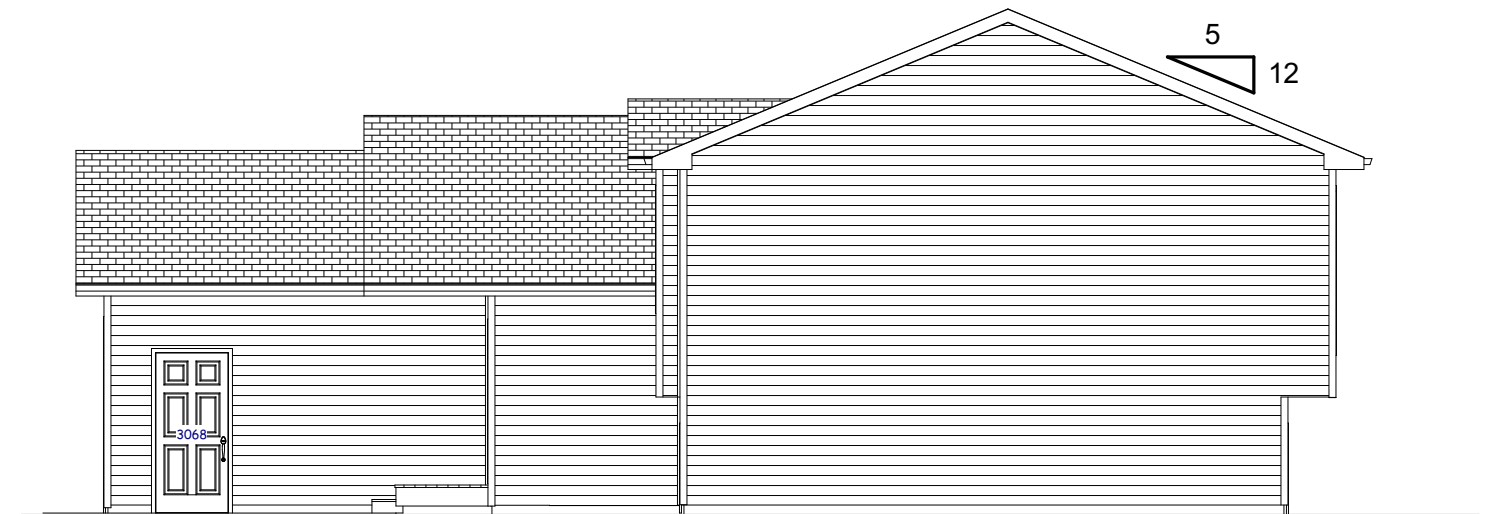

Right Elevation

Scale: 1/8"=1'-0"

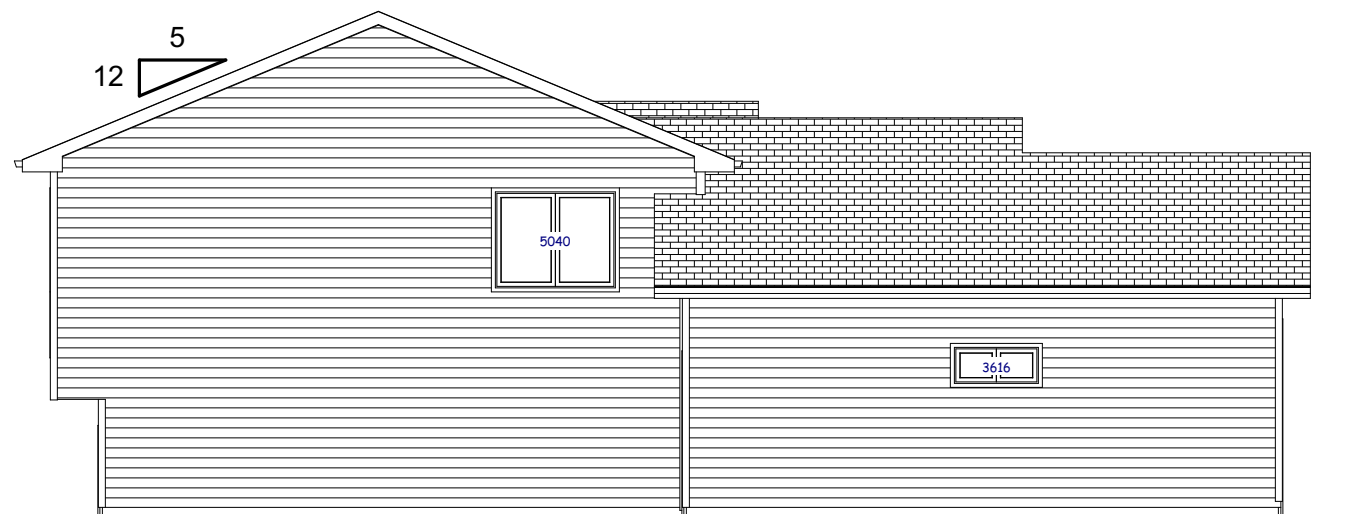

Left Elevation

Scale: 1/8"=1'-0"

VENTURE

 Inline Designs Inc. 701-214-3311	Inline Designs, Inc Shawn Whitney (Owner) Bismarck, North Dakota (email) inlinedesign@msn.com www.InlineDesignsInc.com (cell) 701-214-3311
	Custom "RAIDER" Split Level Plans Drawn For: Venture Homes
Drawn By: SRW	The plans and elevations are only conceptual and give the client an example of what is to be built. A contractor or an Architect is responsible for verifying the dimensions and other information on these plans. Inline designs cannot be held responsible for inaccurate information that may lead to additional cost for the owner or a delay in the project.
Date: 3/24/2017	

VENTURE



VENTURE

 Inline Designs Inc. 701-214-3311	Inline Designs, Inc Shawn Whitney (Owner) Bismarck, North Dakota (email) inlinedesign@msn.com www.InlineDesignsInc.com (cell) 701-214-3311
Custom "RAIDER" Split Level Plans Drawn For: Venture Homes	
Drawn By: SRW	The plans and elevations are only conceptual and give the client an example of what is to be built. A contractor or an Architect is responsible for verifying the dimensions and other information on these plans. Inline designs cannot be held responsible for inaccurate information that may lead to additional cost for the owner or a delay in the project.
Date: 3/24/2017	