

- *2x6 Exterior House Walls - 8'-1 1/8" High
- *2x6 Exterior Garage Walls - 9'-7 3/8" High (Verify)
- *8" Thick Concrete Foundation Walls - 8'-0" Ceiling
- *4" Drop From Top Of Foundation Wall To Garage Floor
- *22" Engineered Floor Trusses (Figured For Elevations)
- Actual Truss Size May Differ (Verify w/Truss Company)

Square Foot Calculations: (Each Unit)

Main Floor - 1051 SF

Lower Level - 961 SF

TOTAL LIVING AREA - 2012 SF

Attached Garage - 811 SF

Covered Front Porch - 28 SF

Main Floor Plan

Scale: 1/8"=1'-0"

Main Floor:

All Exterior Dimensions Are From Outside Of Framing To Outside of Framing.
All Interior Dimensions Are From Edge Of Framing To Edge Of Framing.
Door Labels Are Specified By 3068 Which Translates To 3'-0" x 6'-8".
Window Labels Are Specified By 2040 Which Translates To 2'-0" x 4'-0".

**Inline
Designs Inc.**
701-214-3311


Inline Designs, Inc
Shawn Whitney (Owner)
Bismarck, North Dakota
(email) inlinedesign@msn.com
www.InlineDesignsND.com
(cell) 701-214-3311


Raider Split Twin Home
Plans Drawn For:
Venture Homes

Drawn By:
SRW

Date:
3/20/2018

The plans and elevations are only conceptual and give the client an example of what is to be built. A contractor or an Architect is responsible for verifying the dimensions and other information on these plans. Inline designs cannot be held responsible for inaccurate information that may lead to additional cost for the owner or a delay in the project.

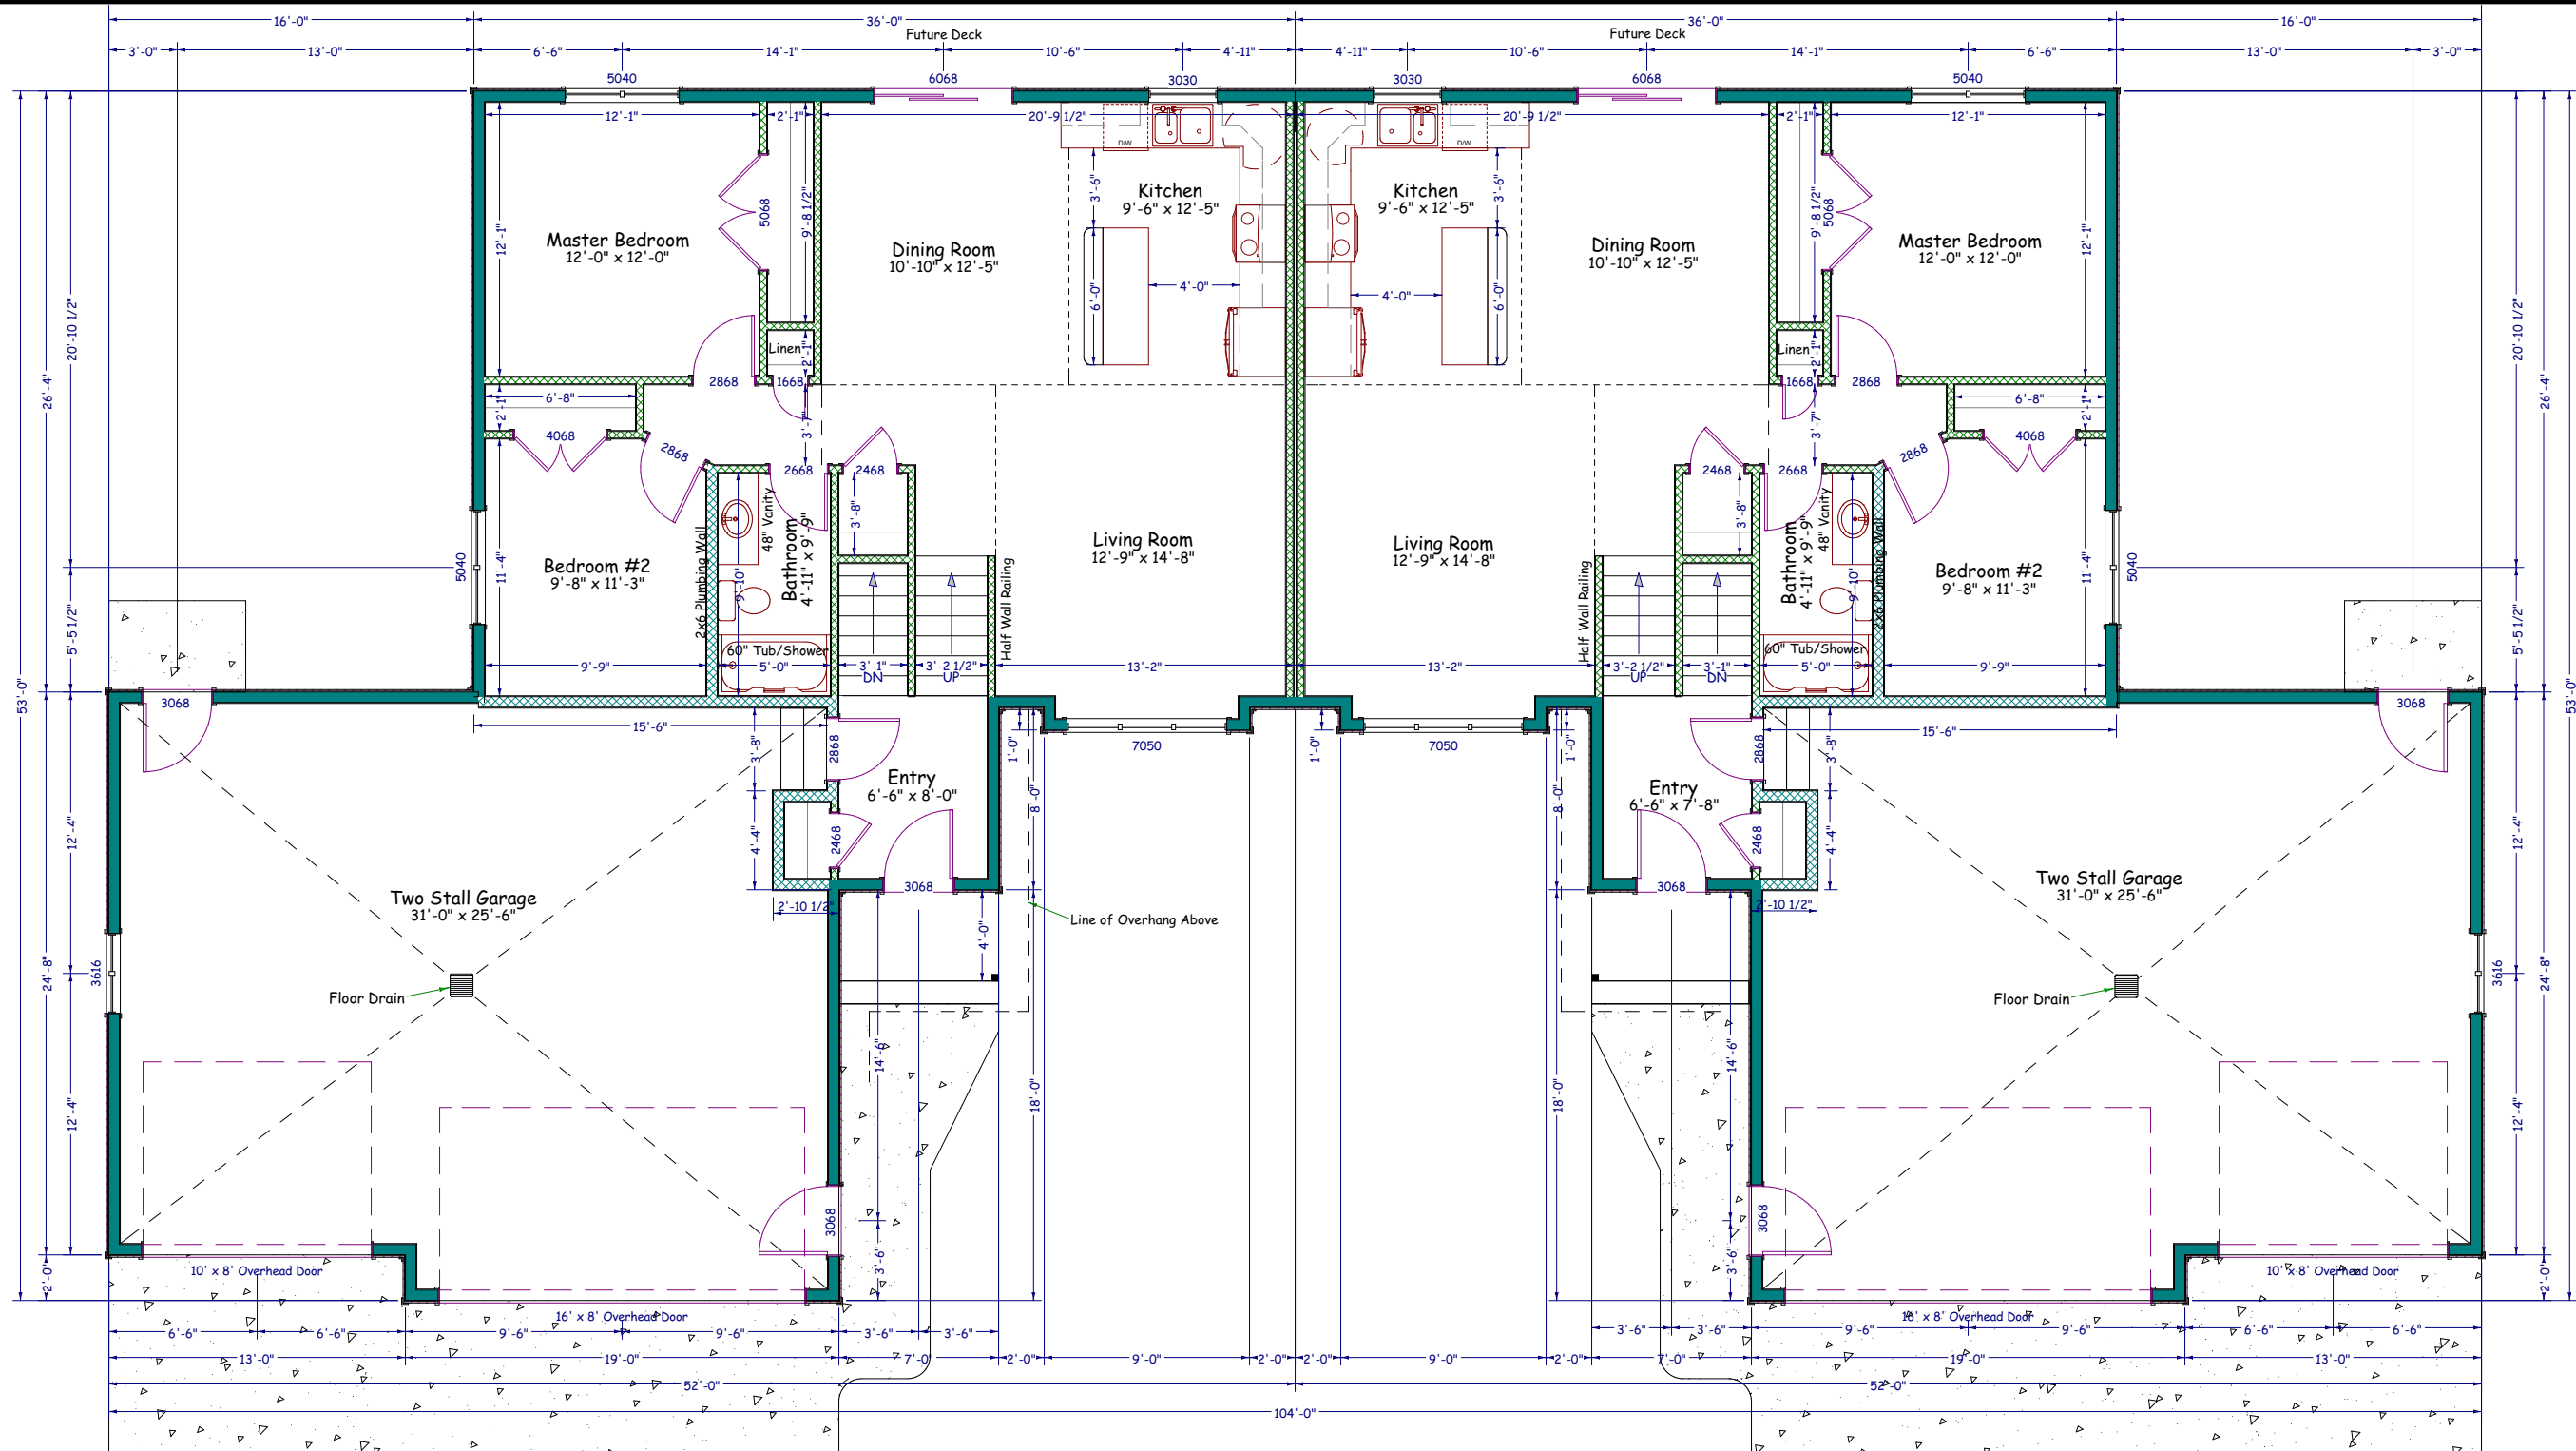

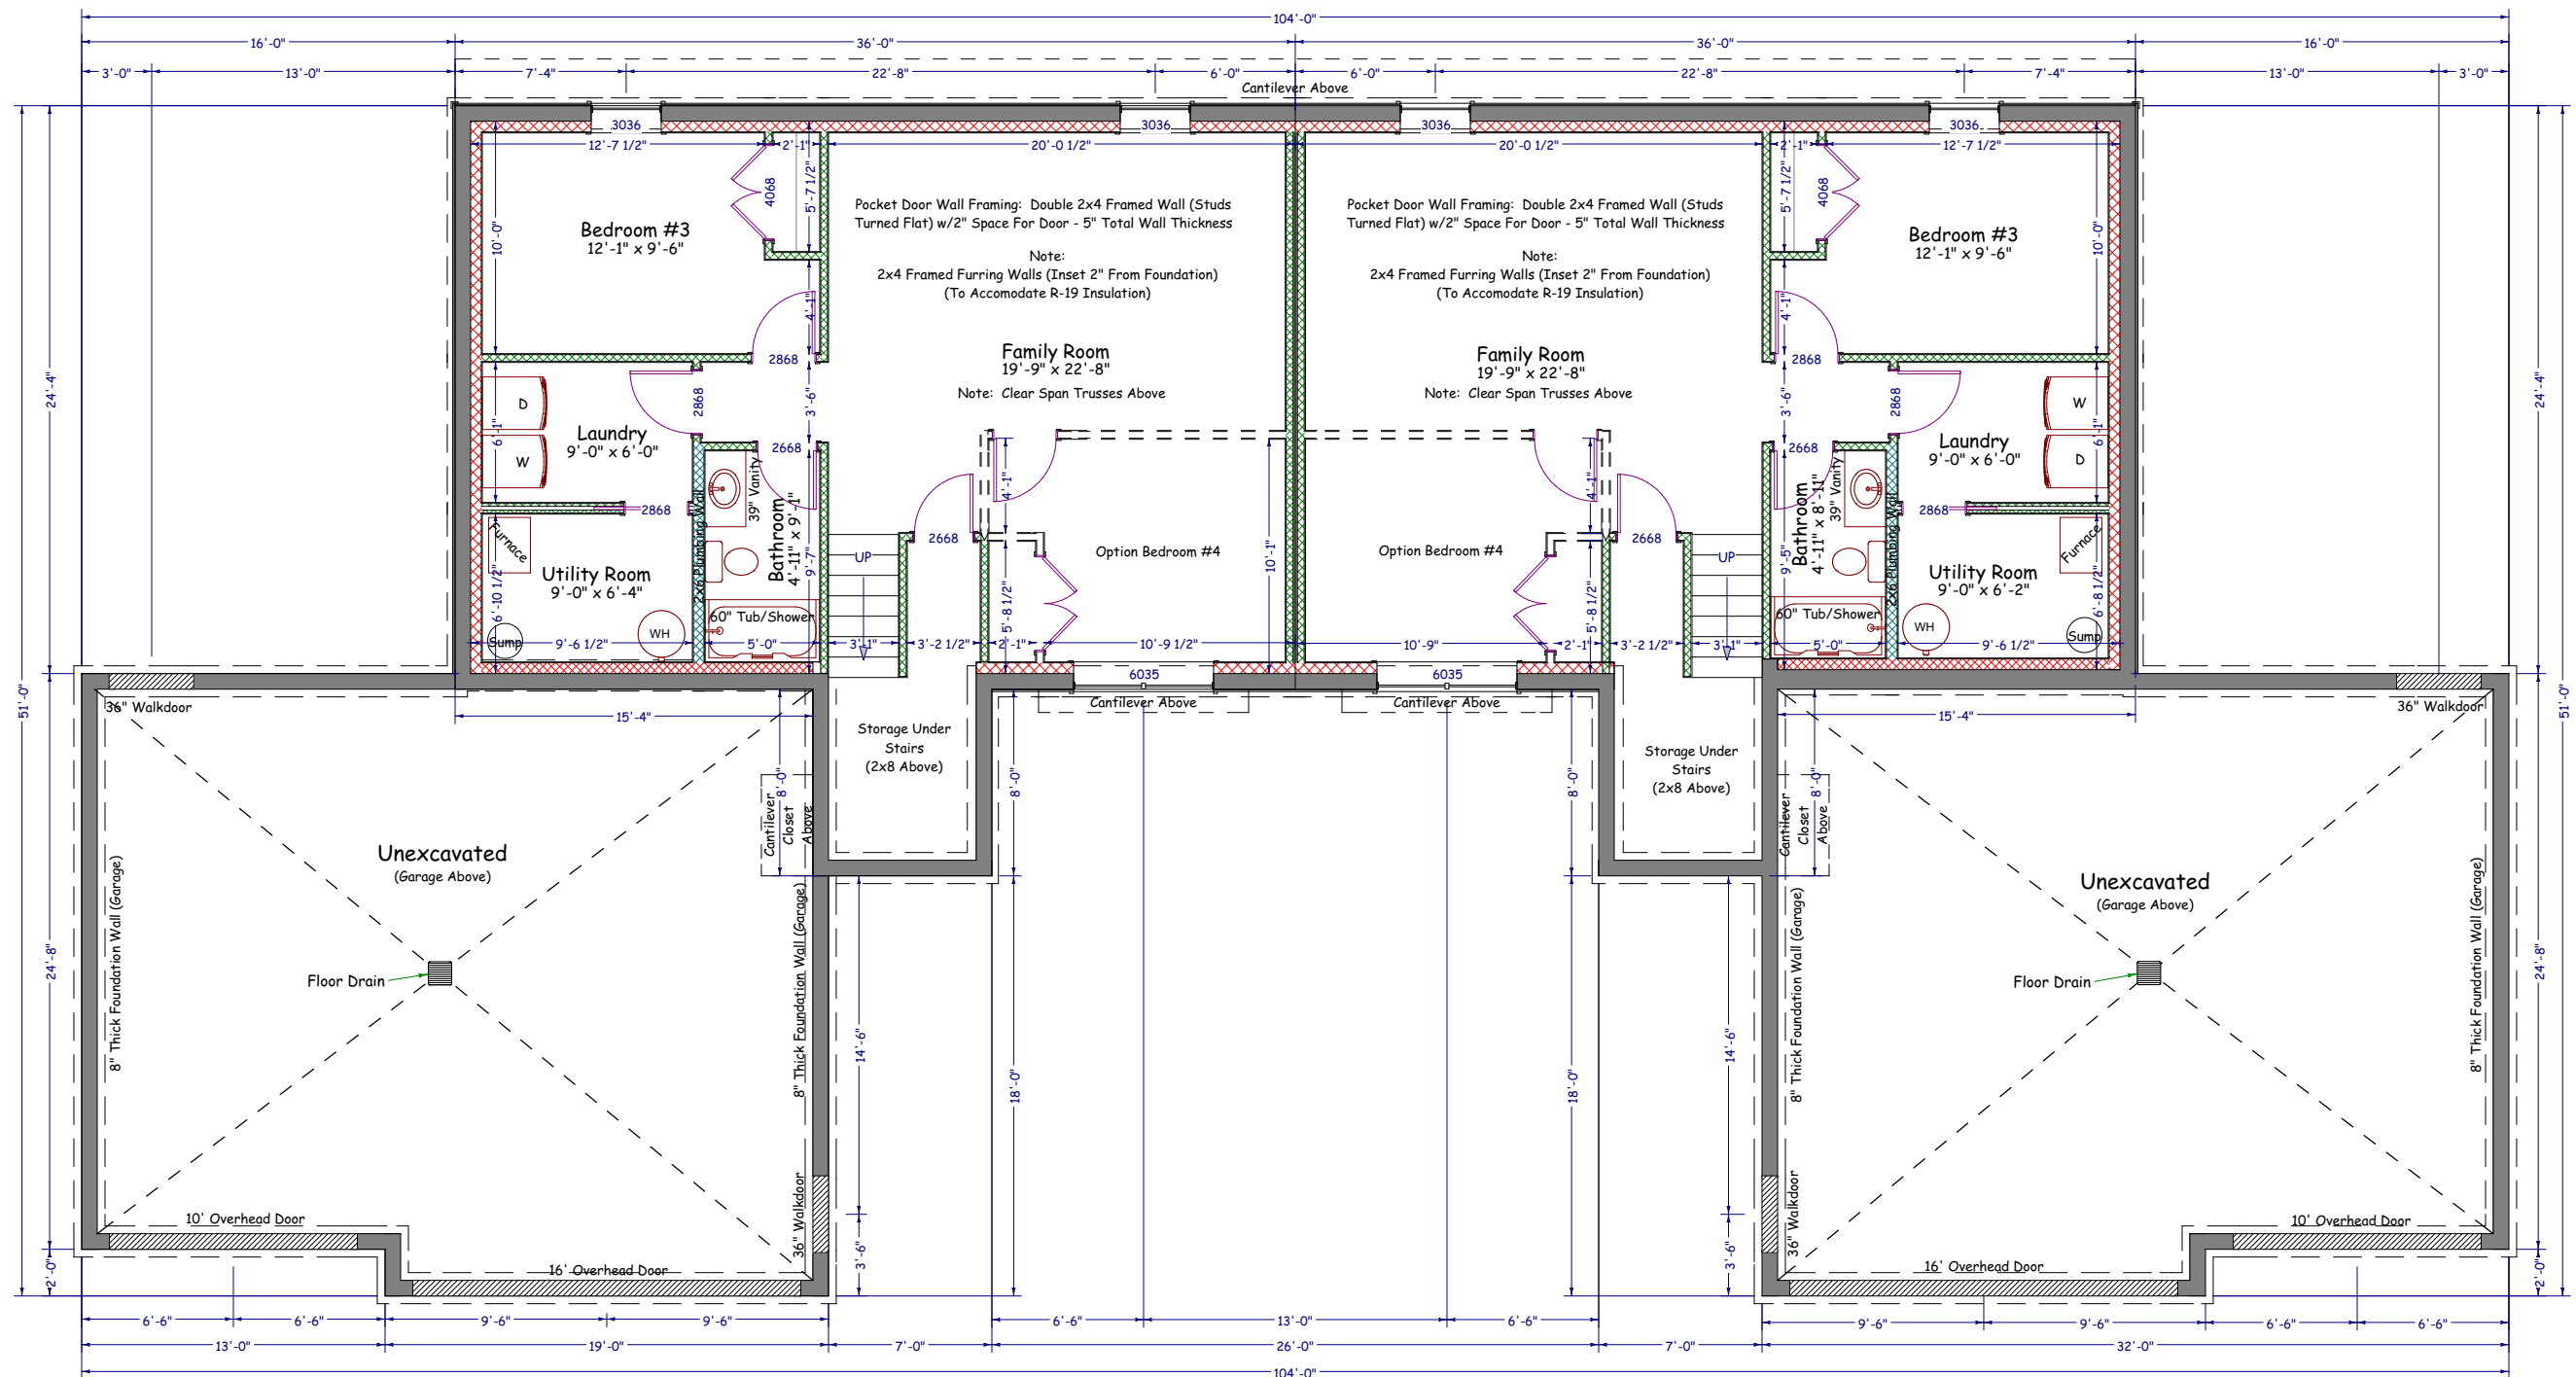

Foundation Plan

Scale: 1/8"=1'-0"

Basement:

All Exterior Foundation Walls Dimensioned From Outside Of Foundation Wall To Outside Of Foundation Wall.
All Interior Dimensions Are From The Inside Edge Of The Concrete Foundation Wall To Edge Of Interior Wall Framing Or From Edge Of Framing To Edge Of Framing.
Door Labels Are Specified By 3068 Which Translates To 3'-0" x 6'-8".
Window Labels Are Specified By 2040 Which Translates To 2'-0" x 4'-0".
Interior Bearing Walls Are Represented By Solid Walls

House Information

*2x6 Exterior House Walls - 8'-1 1/8" High
*2x6 Exterior Garage Walls - 9'-7 3/8" High (Verify)
*8" Thick Concrete Foundation Walls - 8'-0" Ceiling
*4" Drop From Top Of Foundation Wall To Garage Floor
*22" Engineered Floor Trusses (Figured For Elevations)
Actual Truss Size May Differ (Verify w/Truss Company)

Square Foot Calculations: (Each Unit)

Main Floor - 1051 SF
Lower Level - 961 SF
TOTAL LIVING AREA - 2012 SF

Attached Garage - 811 SF
Covered Front Porch - 28 SF

Inline Designs Inc.
701-214-3311

Inline Designs, Inc
Shawn Whitney (Owner)
Bismarck, North Dakota
(email) inlinedesign@msn.com
www.InlineDesignsND.com
(cell) 701-214-3311

Raider Split Twin Home
Plans Drawn For:
Venture Homes

Drawn By:
SRW

Date:
3/20/2018

The plans and elevations are only conceptual and give the client an example of what is to be built. A contractor or an Architect is responsible for verifying the dimensions and other information on these plans. Inline designs cannot be held responsible for inaccurate information that may lead to additional cost for the owner or a delay in the project.




Eave = 16" Overhangs
Gable = 16" Overhangs

Perspective Views

Not To Scale

Roof Layout

Not To Scale

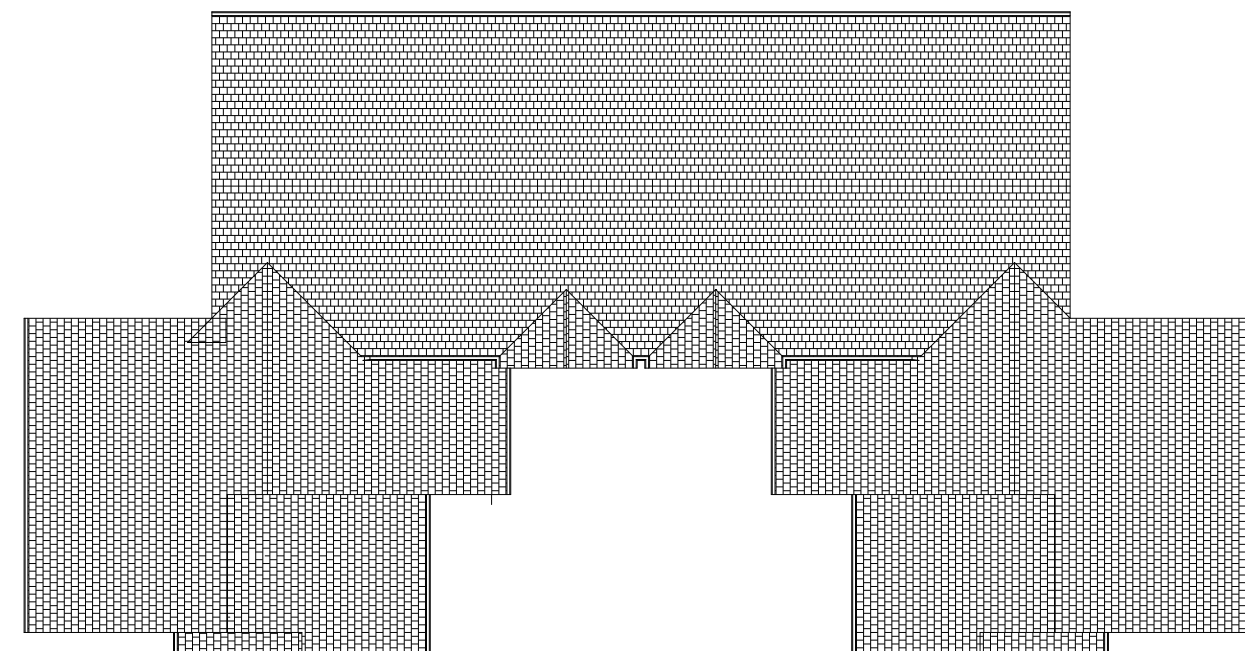

**Inline
Designs Inc.**
701-214-3311


Inline Designs, Inc
Shawn Whitney (Owner)
Bismarck, North Dakota
(email) inlinedesign@msn.com
www.InlineDesignsND.com
(cell) 701-214-3311

Raider Split Twin Home
Plans Drawn For:
Venture Homes

Drawn By:
SRW


Date:
3/20/2018

The plans and elevations are only conceptual and give the client an example of what is to be built. A contractor or an Architect is responsible for verifying the dimensions and other information on these plans. Inline designs cannot be held responsible for inaccurate information that may lead to additional cost for the owner or a delay in the project.

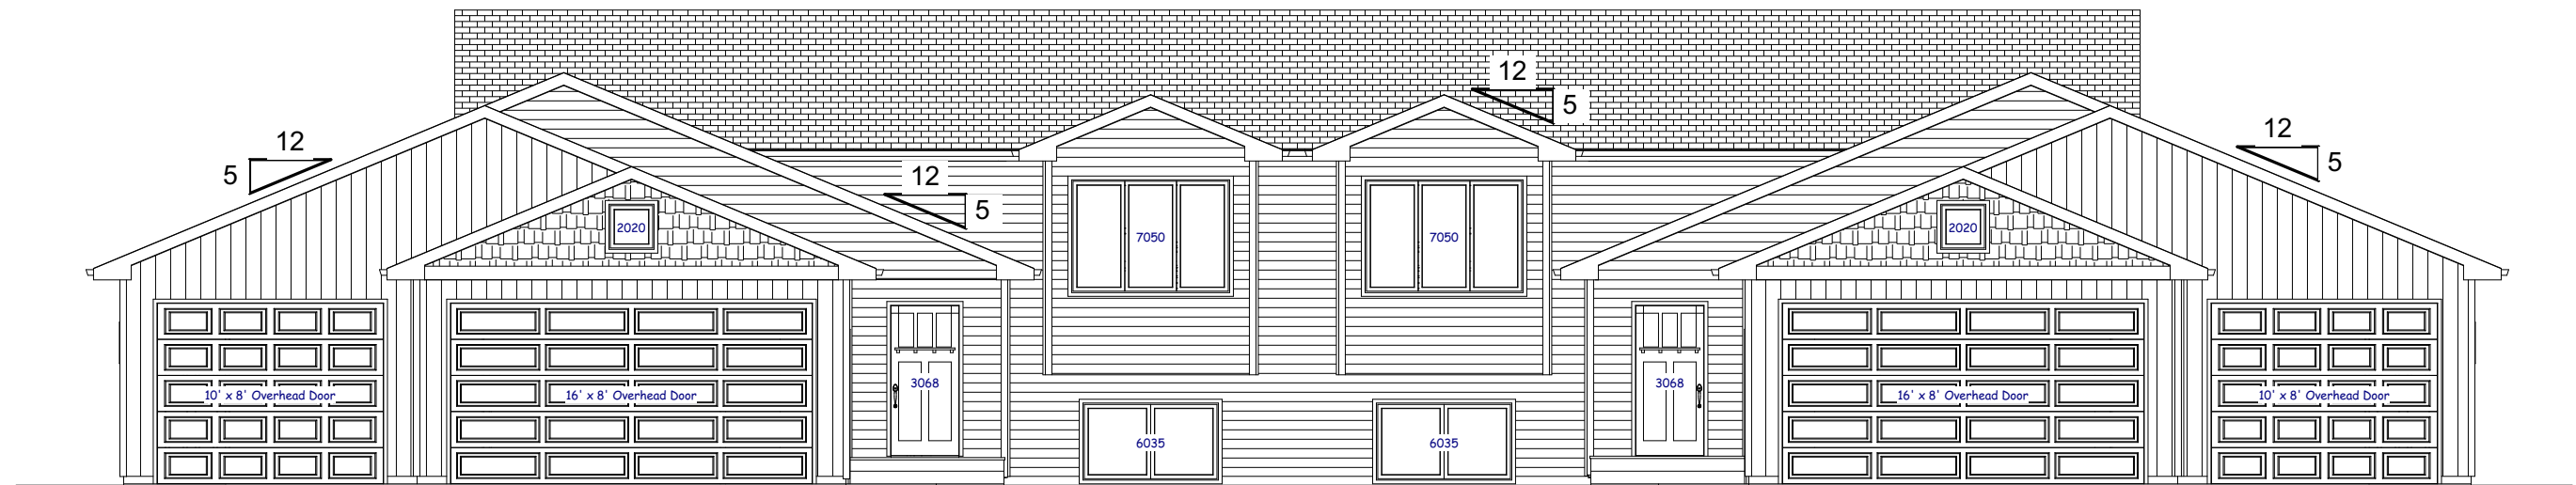

Front Elevation

Scale: 1/8"=1'-0"

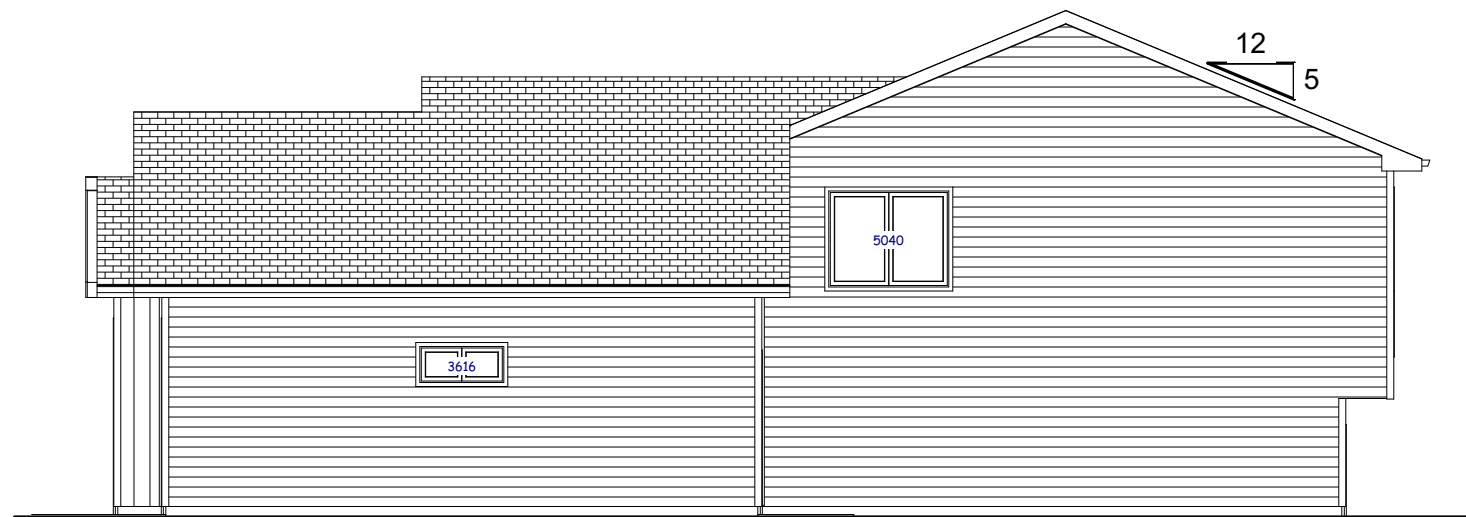

Right Elevation

Scale: 1/8"=1'-0"



**Inline
Designs Inc.**
701-214-3311


Inline Designs, Inc
Shawn Whitney (Owner)
Bismarck, North Dakota
(email) inlinedesign@msn.com
www.InlineDesignsND.com
(cell) 701-214-3311

Raider Split Twin Home
Plans Drawn For:
Venture Homes

Drawn By:
SRW


Date:
3/20/2018

The plans and elevations are only conceptual and give the client an example of what is to be built. A contractor or an Architect is responsible for verifying the dimensions and other information on these plans. Inline designs cannot be held responsible for inaccurate information that may lead to additional cost for the owner or a delay in the project.

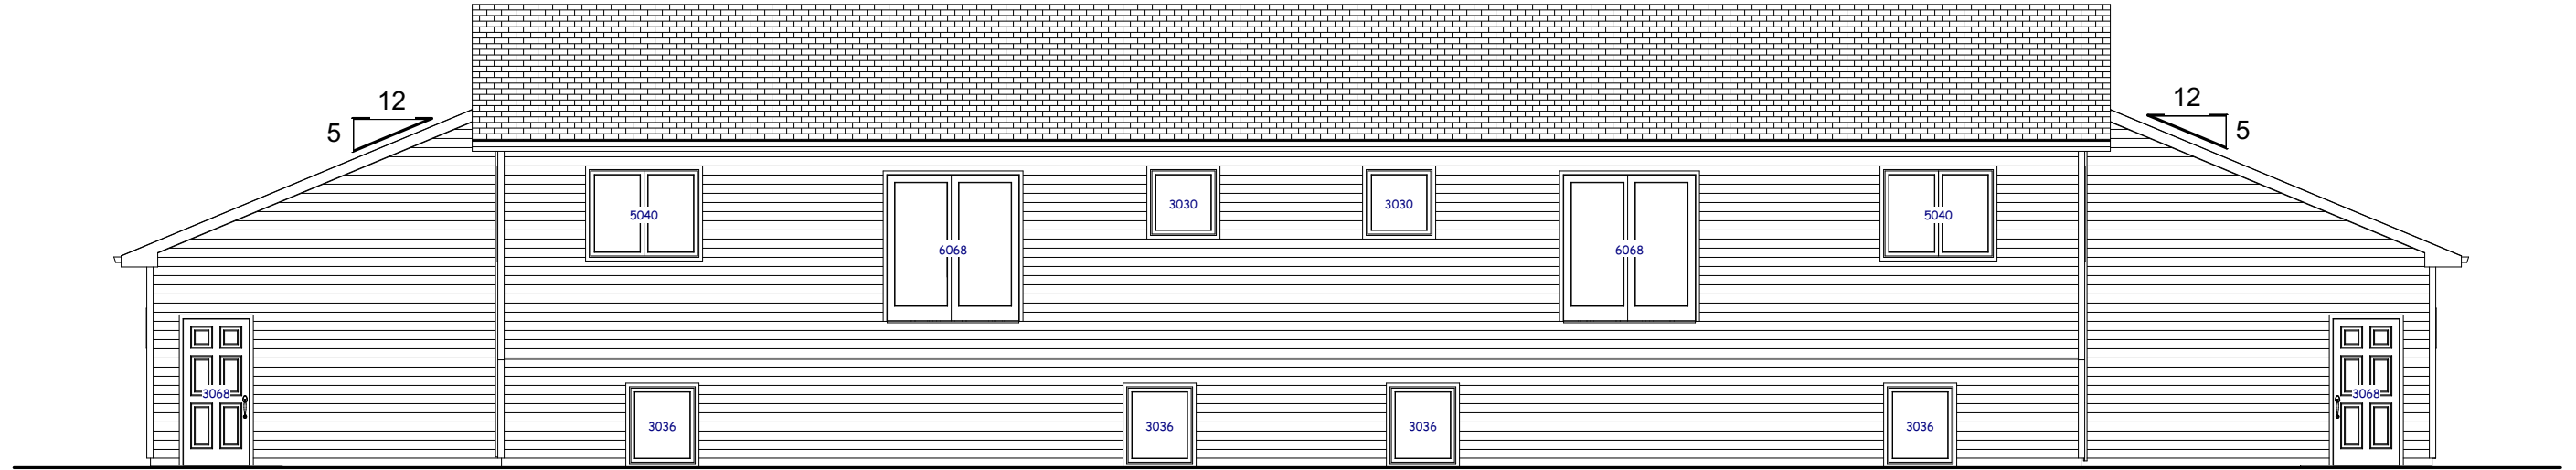

Rear Elevation

Scale: 1/8"=1'-0"

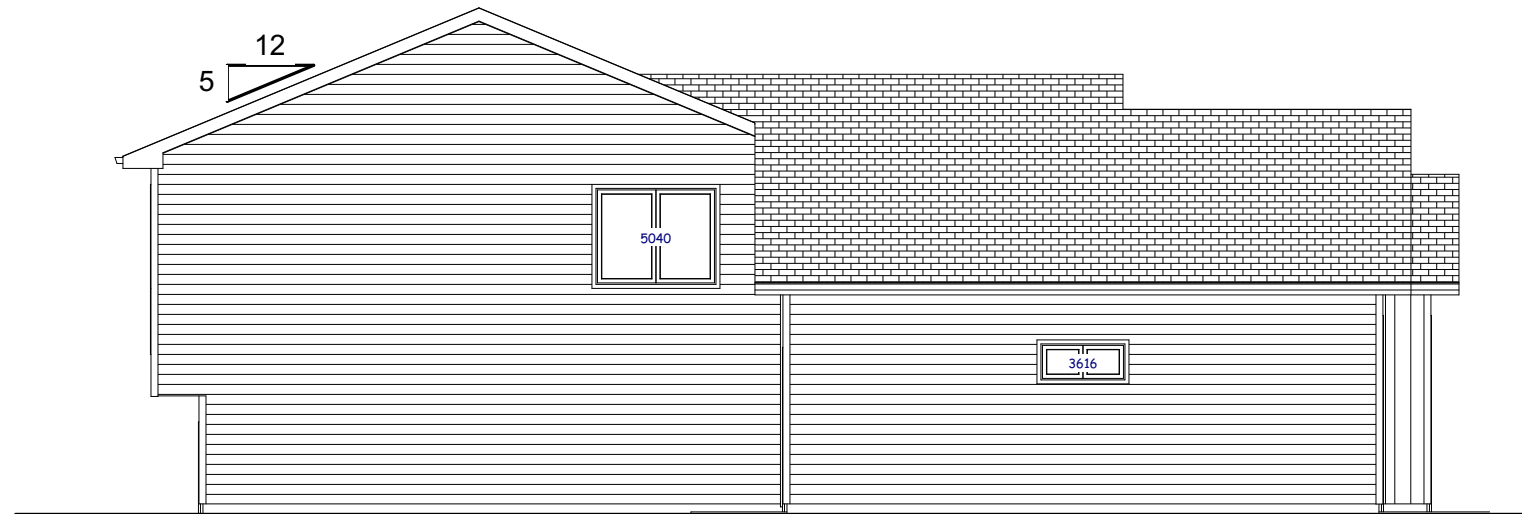

Left Elevation

Scale: 1/8"=1'-0"




Inline Designs, Inc
Shawn Whitney (Owner)
Bismarck, North Dakota
(email) inlinedesign@msn.com
www.InlineDesignsND.com
(cell) 701-214-3311


Raider Split Twin Home
Plans Drawn For:
Venture Homes

Drawn By:
SRW

Date:
3/20/2018

The plans and elevations are only conceptual and give the client an example of what is to be built. A contractor or an Architect is responsible for verifying the dimensions and other information on these plans. Inline designs cannot be held responsible for inaccurate information that may lead to additional cost for the owner or a delay in the project.

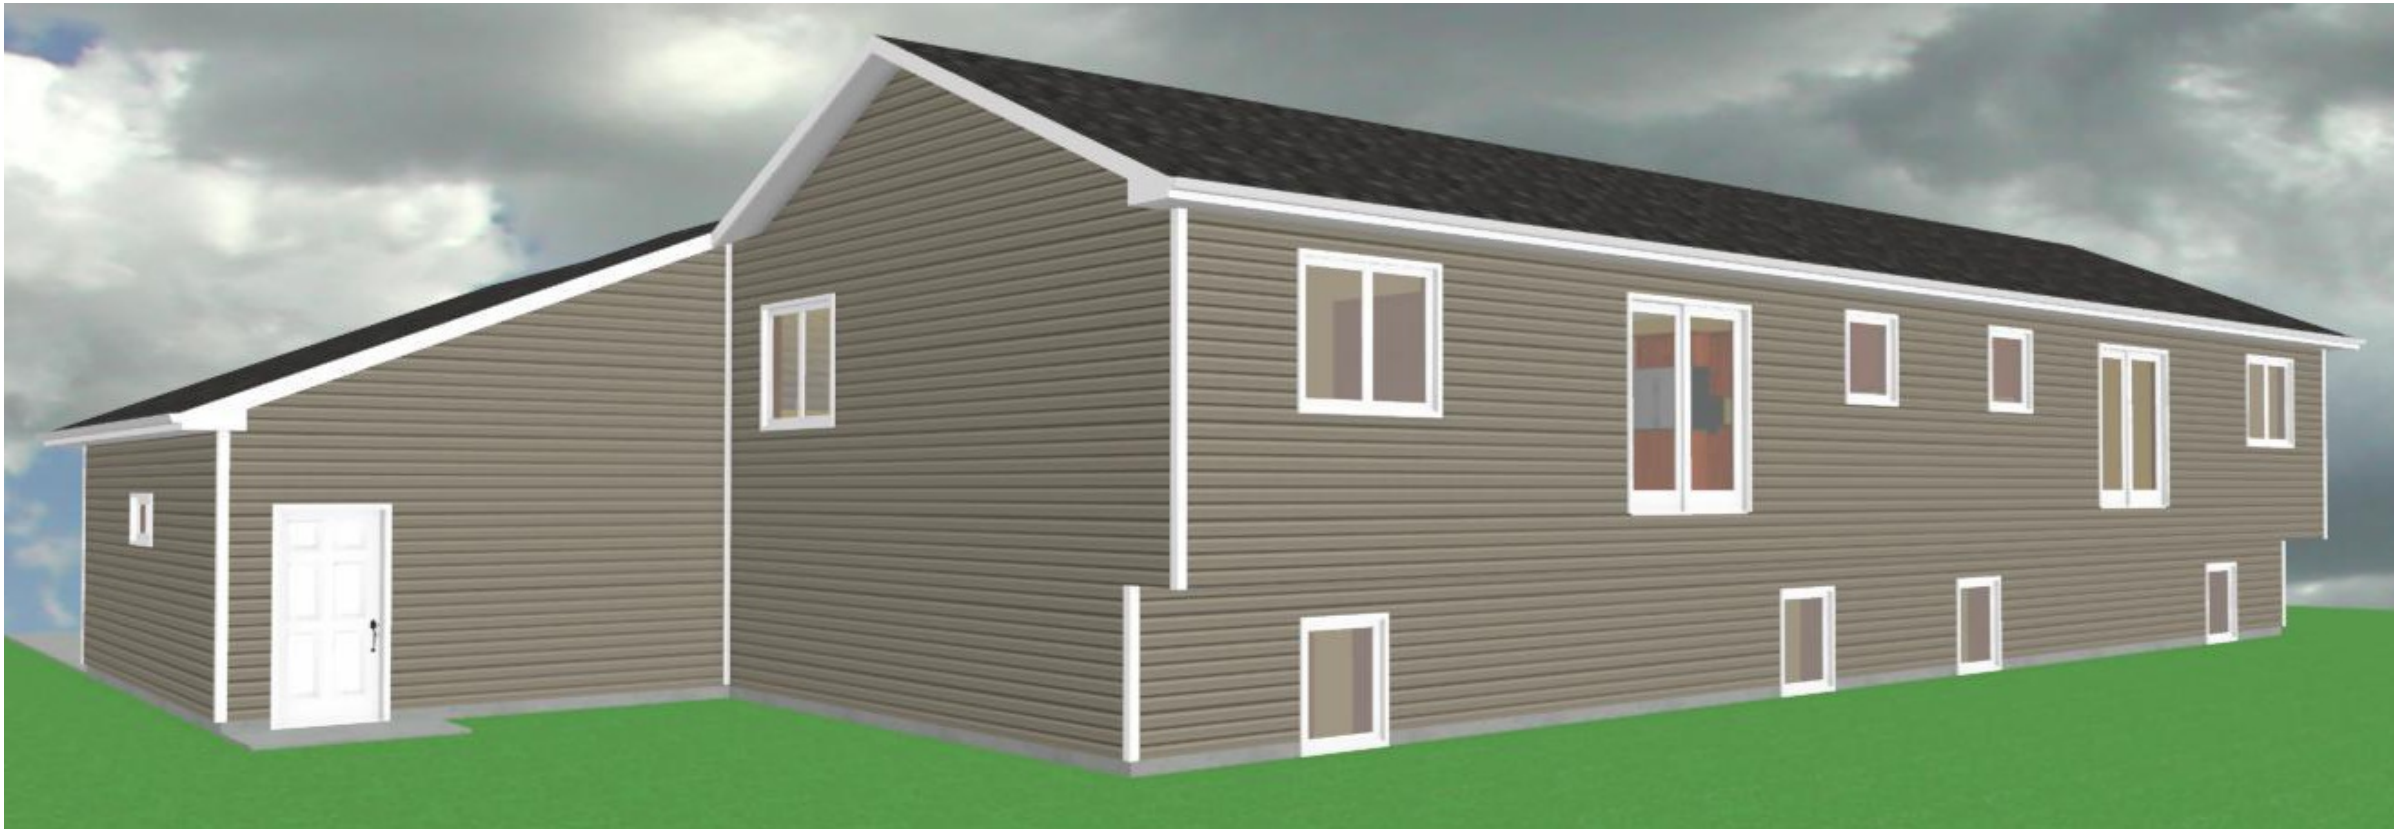

 Inline Designs Inc. 701-214-3311	Inline Designs, Inc Shawn Whitney (Owner) Bismarck, North Dakota (email) inlinedesign@msn.com www.InlineDesignsND.com (cell) 701-214-3311
Raider Split Twin Home Plans Drawn For: Venture Homes	
Drawn By: SRW	The plans and elevations are only conceptual and give the client an example of what is to be built. A contractor or an Architect is responsible for verifying the dimensions and other information on these plans. Inline designs cannot be held responsible for inaccurate information that may lead to additional cost for the owner or a delay in the project.
Date: 3/20/2018	