


Main Floor:

All Exterior Dimensions Are From Outside Of Framing To Outside of Framing.
All Interior Dimensions Are From Edge Of Framing To Edge Of Framing.
Door Labels Are Specified By 3068 Which Translates To 3'-0" x 6'-8".
Window Labels Are Specified By 2040 Which Translates To 2'-0" x 4'-0".

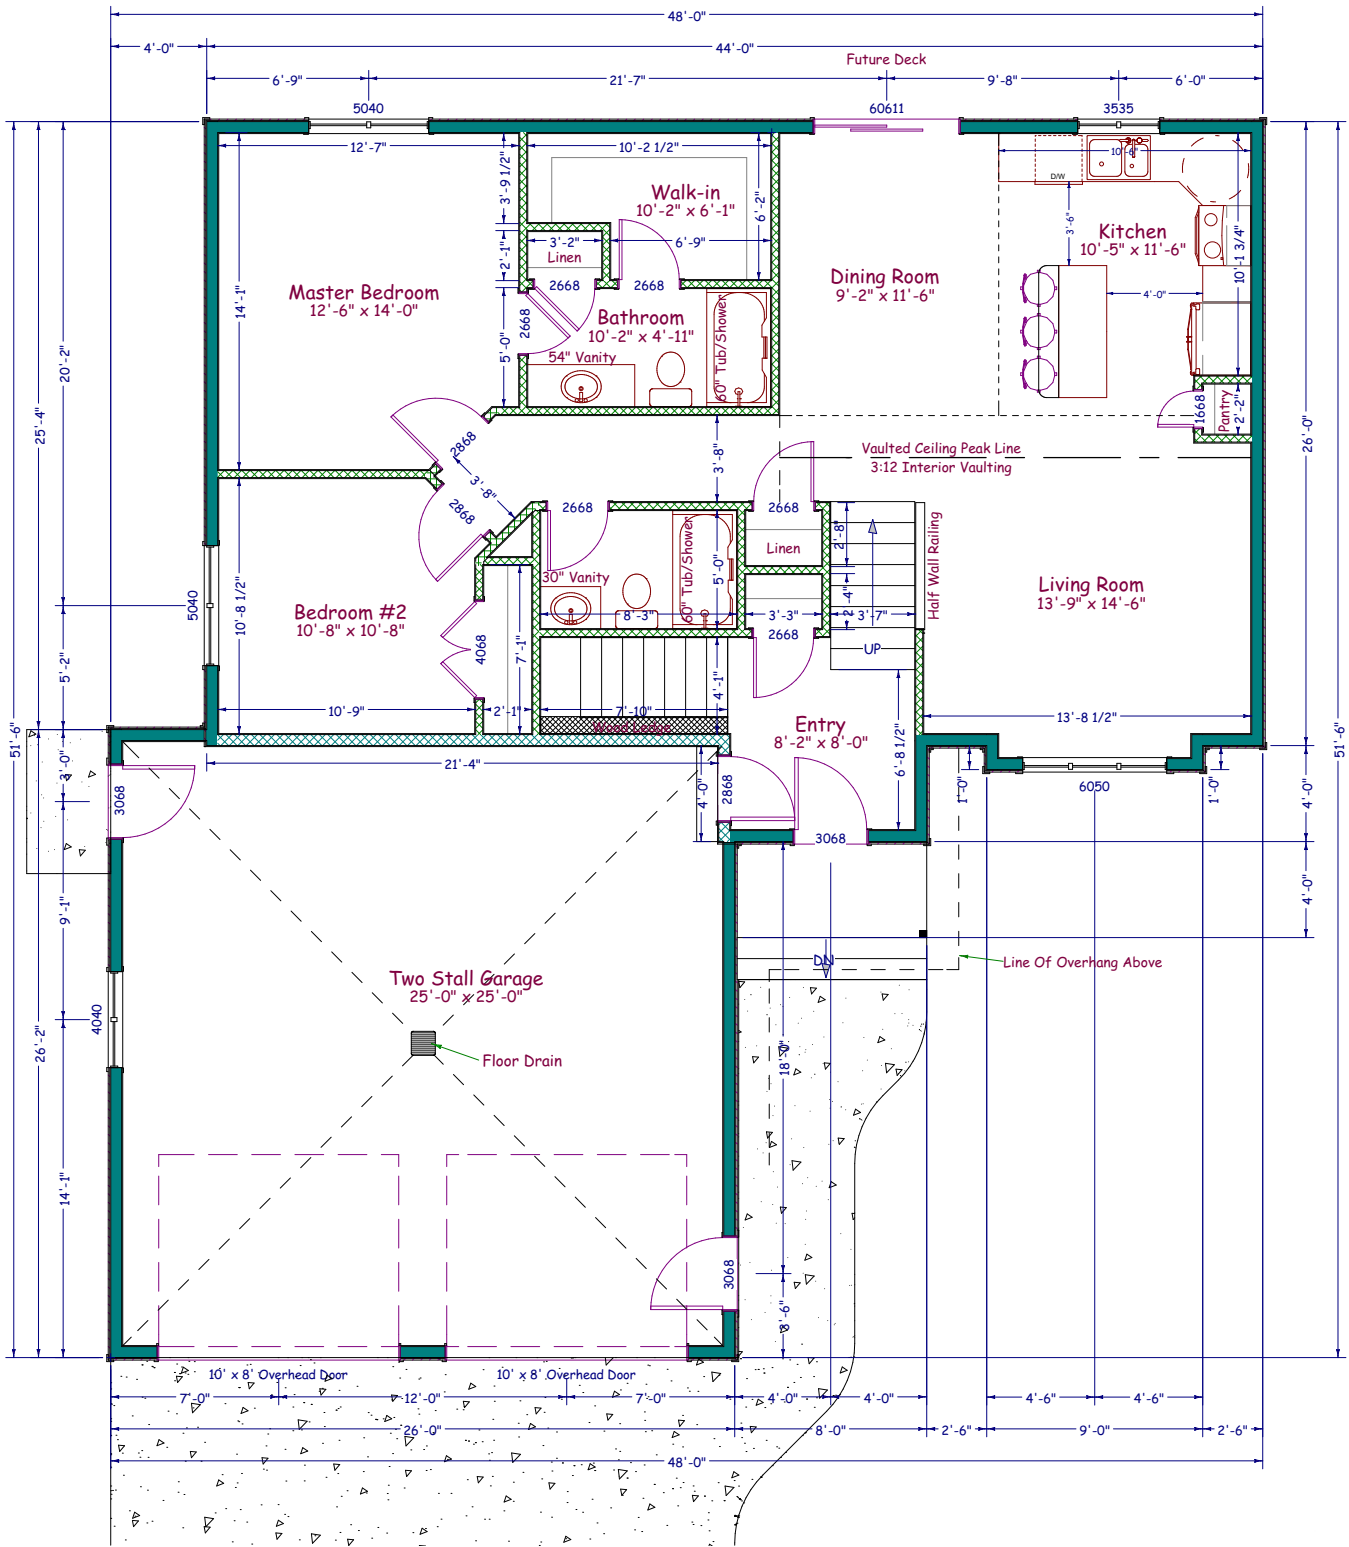

Main Floor Plan

Scale: 1/8"=1'-0"

House Information

- *2x6 Exterior House Walls
- *2x6 Exterior Garage Walls
- *8'-0" Ceiling - Main Floor
- *9'-0" Ceiling - Garage
- *24" Floor Trusses (Figured For Elevations)
- Note: Actual Truss Size May Differ

Square Foot Calculations:
Main Floor - 1188 SF
Lower Level - 1091 SF
TOTAL LIVING AREA - 2279 SF

Attached Garage - 663 SF
Covered Front Porch 32 SF

Inline Designs Inc.
701-214-3311

Inline Designs, Inc
Shawn Whitney (Owner)
Bismarck, North Dakota
(email) inlinedesign@msn.com
www.InlineDesignsInc.com
(cell) 701-214-3311

"LION" Two Stall Split Level
Plans Drawn For:
Venture Homes

Drawn By:
SRW


Date:
9/4/2018

The plans and elevations are only conceptual and give the client an example of what is to be built. A contractor or an Architect is responsible for verifying the dimensions and other information on these plans. Inline designs cannot be held responsible for inaccurate information that may lead to additional cost for the owner or a delay in the project.



Basement:

All Exterior Foundation Walls Dimensioned From Outside of Foundation Wall To Outside Of Foundation Wall.
All Interior Dimensions Are From The Inside Edge Of The Concrete Foundation Wall To Edge of Interior Wall
Framing Or From Edge Of Framing To Edge Of Framing.
Door Labels Are Specified By 3068 Which Translates To 3'-0" x 6'-8".
Window Labels Are Specified By 2040 Which Translates To 2'-0" x 4'-0".
Interior Bearing Walls Are Represented By Solid Walls

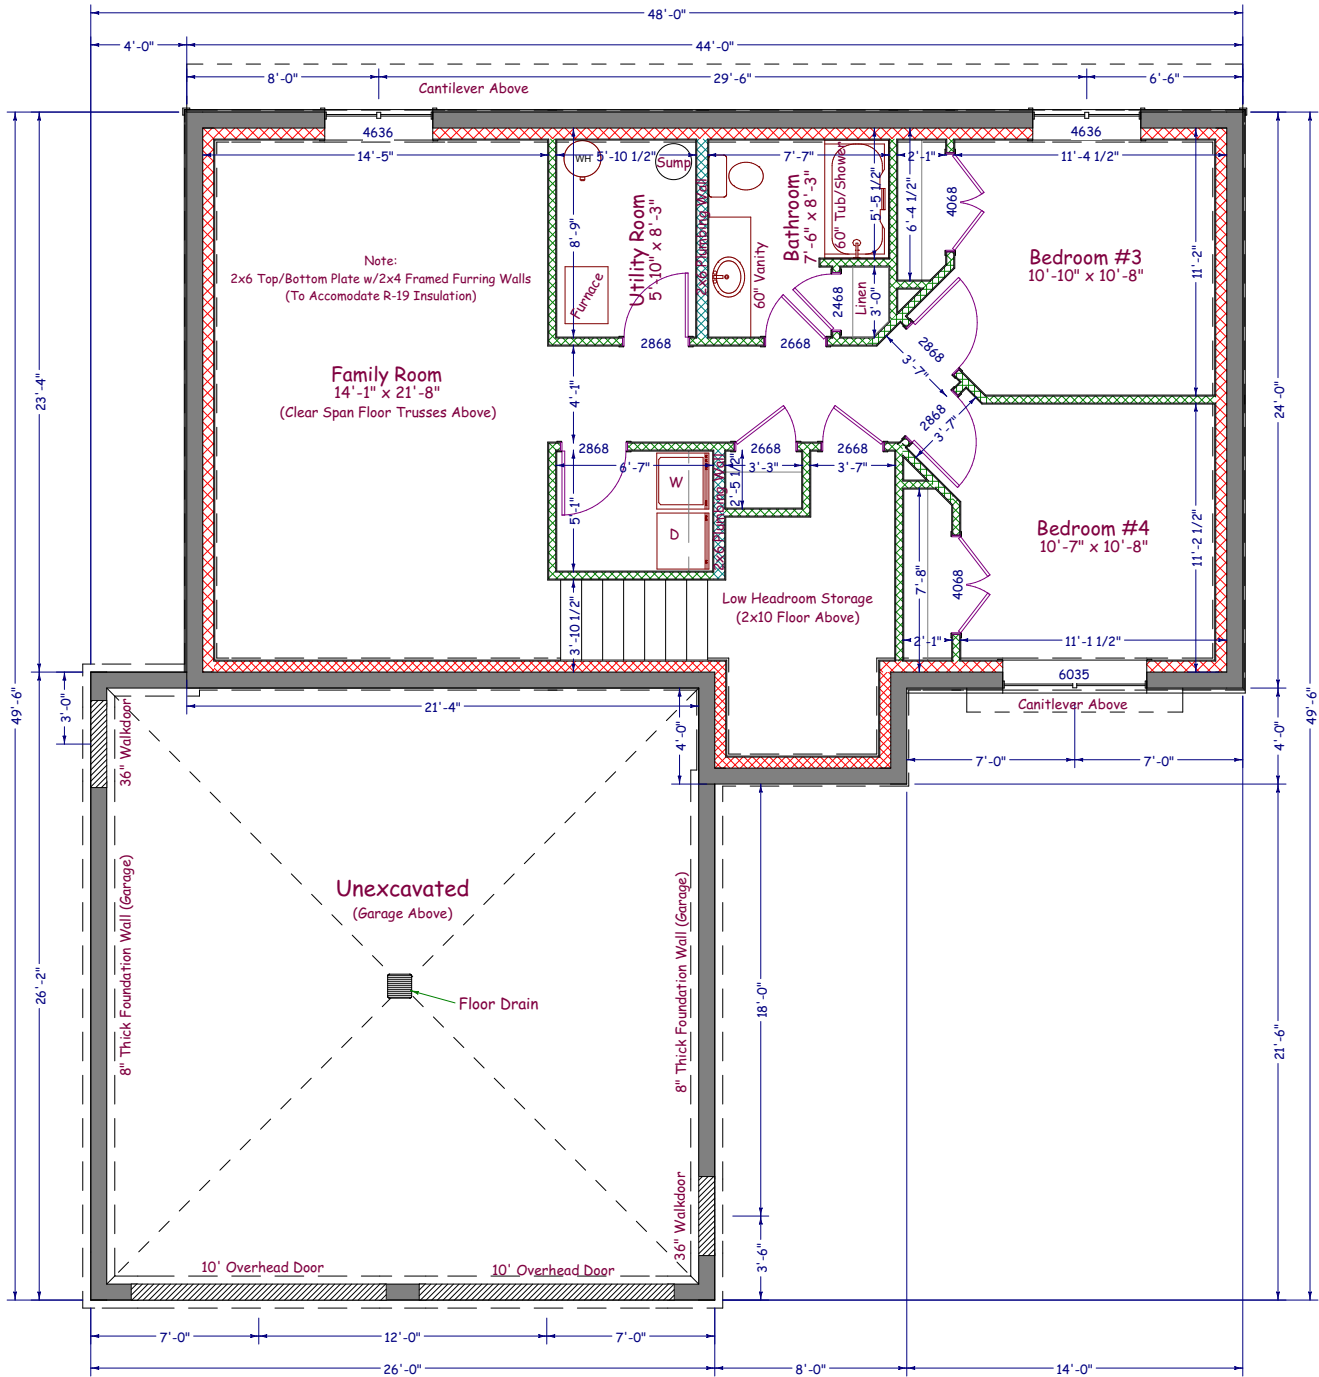

Foundation Plan

Scale: 1/8"=1'-0"

House Information

- *2x6 Exterior House Walls
- *2x6 Exterior Garage Walls
- *8'-0" Ceiling - Main Floor
- *9'-0" Ceiling - Garage
- *24" Floor Trusses (Figured For Elevations)
- Note: Actual Truss Size May Differ

Square Foot Calculations:
Main Floor - 1188 SF
Lower Level - 1091 SF
TOTAL LIVING AREA - 2279 SF

Attached Garage - 663 SF
Covered Front Porch 32 SF



Inline
Designs Inc.
701-214-3311

Inline Designs, Inc
Shawn Whitney (Owner)
Bismarck, North Dakota
(email) inlinedesign@msn.com
www.InlineDesignsInc.com
(cell) 701-214-3311

"LION" Two Stall Split Level
Plans Drawn For:
Venture Homes

Drawn By:
SRW


Date:
9/4/2018

The plans and elevations are only conceptual and give the client an example of what is to be built. A contractor or an Architect is responsible for verifying the dimensions and other information on these plans. Inline designs cannot be held responsible for inaccurate information that may lead to additional cost for the owner or a delay in the project.



Eave = 16" Overhangs
Gable = 16" Overhangs

Perspective Views
Not To Scale

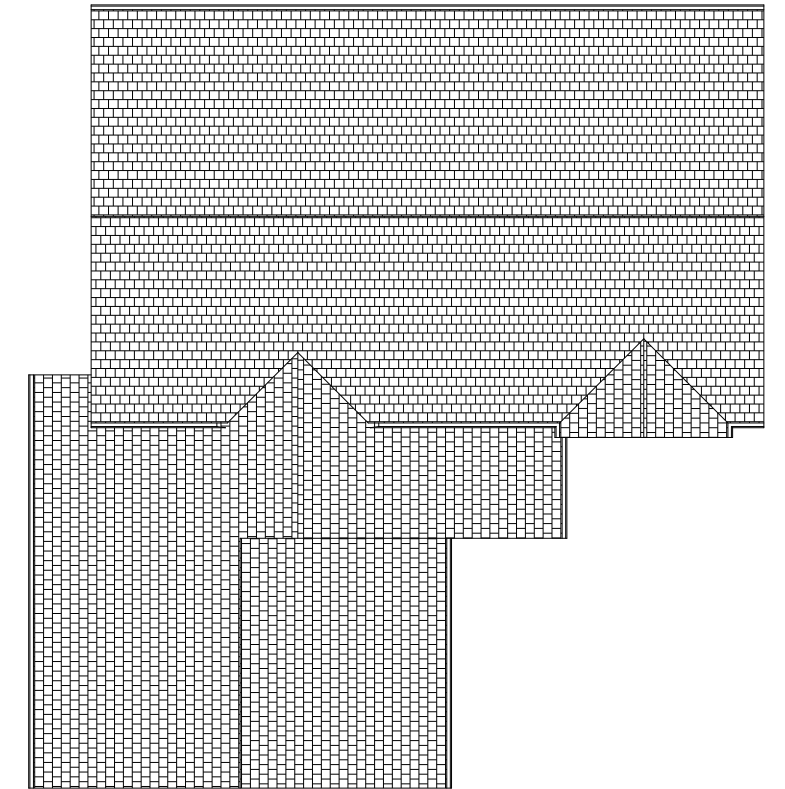


Roof Layout
Not To Scale

VENTURE




 Inline Designs Inc. 701-214-3311	Inline Designs, Inc. Shawn Whitney (Owner) Bismarck, North Dakota (email) inlinedesign@msn.com www.InlineDesignsInc.com (cell) 701-214-3311
"LION" Two Stall Split Level Plans Drawn For: Venture Homes	
Drawn By: SRW Date: 9/4/2018	The plans and elevations are only conceptual and give the client an example of what is to be built. A contractor or an Architect is responsible for verifying the dimensions and other information on these plans. Inline designs cannot be held responsible for inaccurate information that may lead to additional cost for the owner or a delay in the project.

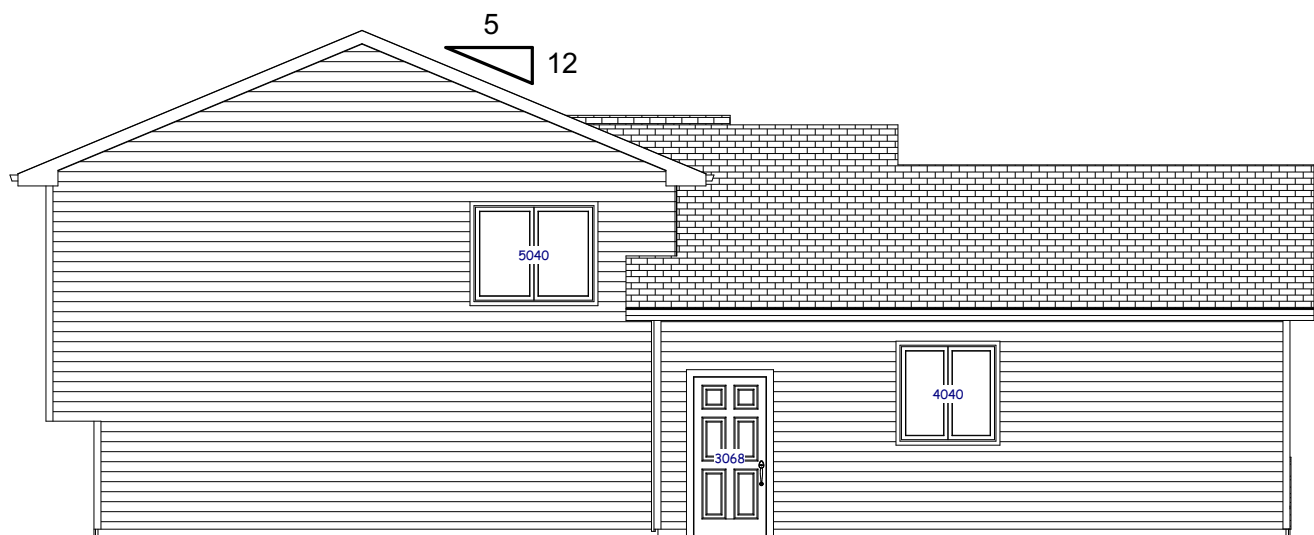

Left Elevation

Scale: 1/8"=1'-0"

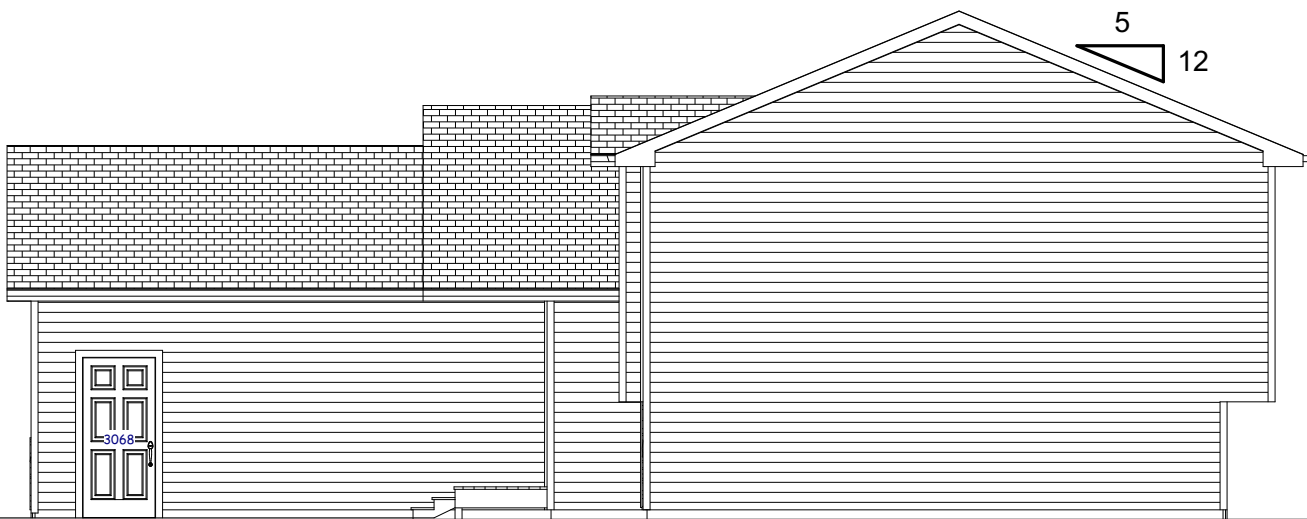

Right Elevation

Scale: 1/8"=1'-0"



Front Elevation

Scale: 1/8"=1'-0"




Rear Elevation

Scale: 1/8"=1'-0"

 Inline Designs Inc. 701-214-3311	Inline Designs, Inc Shawn Whitney (Owner) Bismarck, North Dakota (email) inlinedesign@msn.com www.InlineDesignsInc.com (cell) 701-214-3311
"LION" Two Stall Split Level Plans Drawn For: Venture Homes	
Drawn By: SRW	The plans and elevations are only conceptual and give the client an example of what is to be built. A contractor or an Architect is responsible for verifying the dimensions and other information on these plans. Inline designs cannot be held responsible for inaccurate information that may lead to additional cost for the owner or a delay in the project.
Date: 9/4/2018	

VENTURE

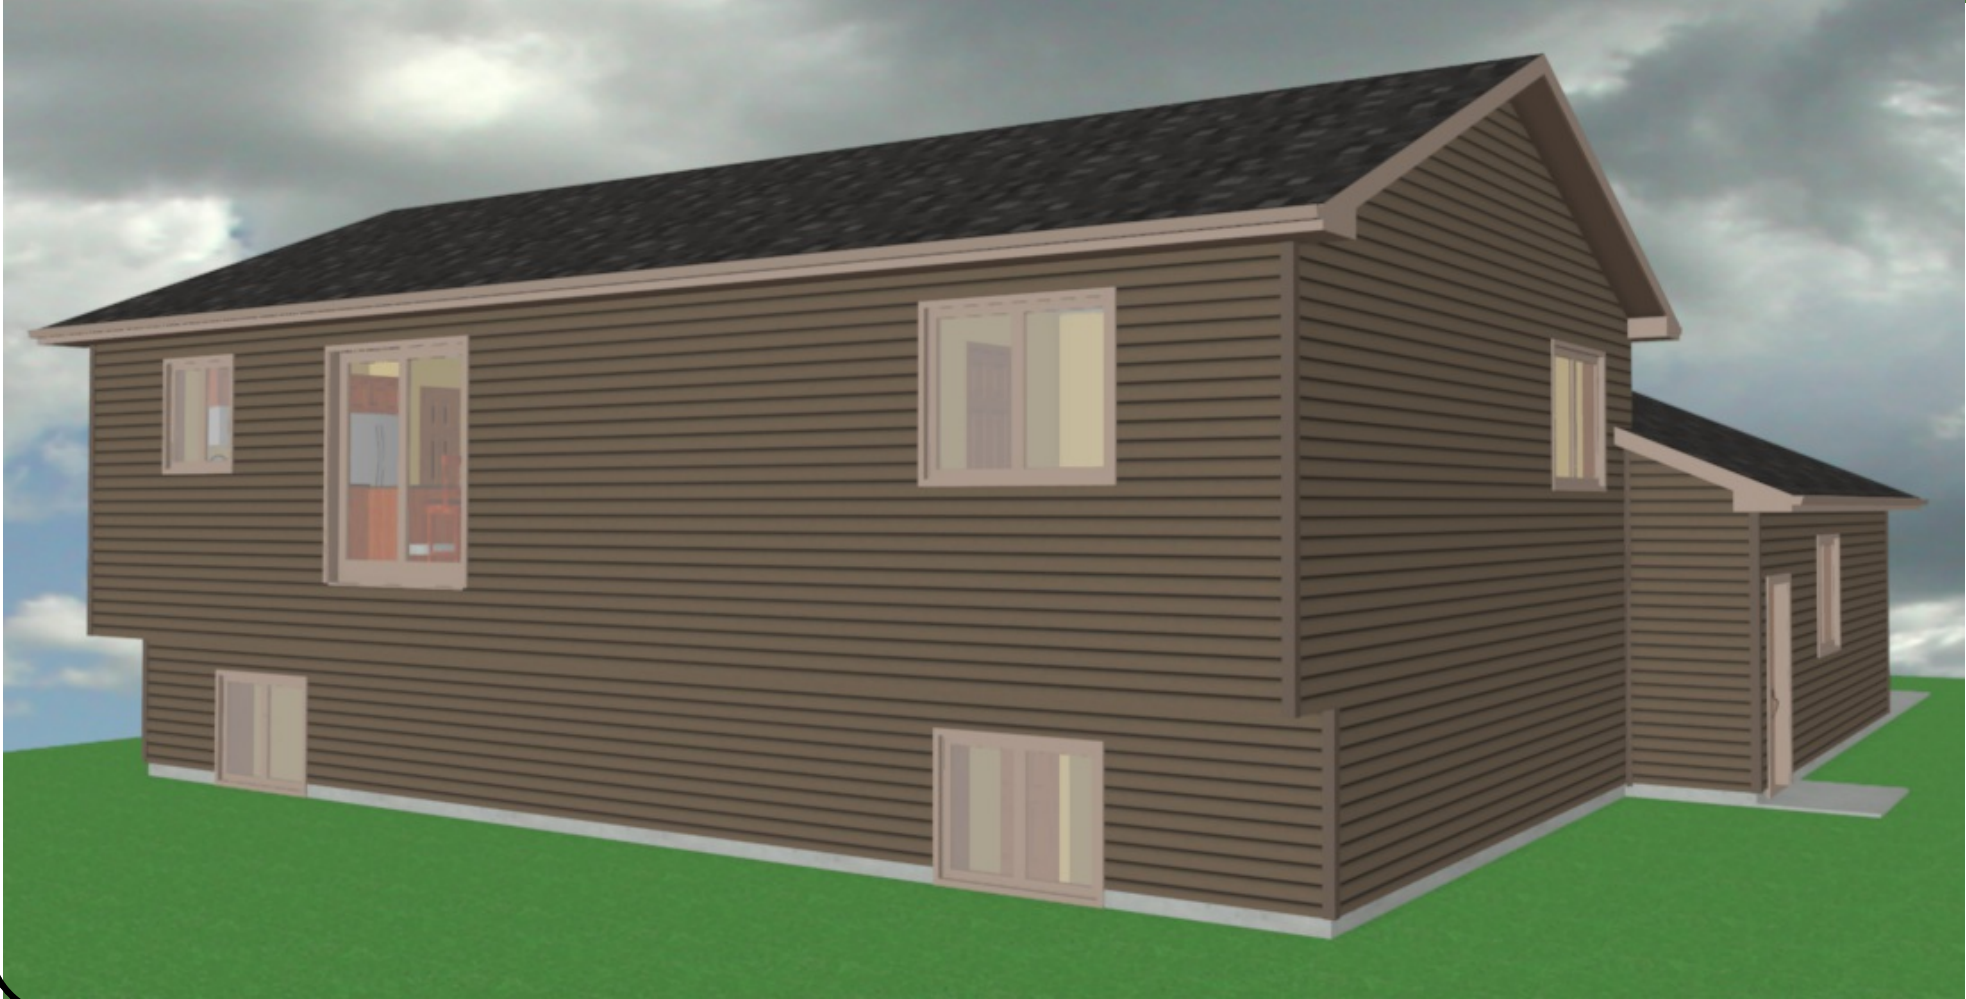

VENTURE

 Inline Designs Inc. 701-214-3311	Inline Designs, Inc Shawn Whitney (Owner) Bismarck, North Dakota (email) inlinedesign@msn.com www.InlineDesignsInc.com (cell) 701-214-3311
"LION" Two Stall Split Level Plans Drawn For: Venture Homes	
Drawn By: SRW	The plans and elevations are only conceptual and give the client an example of what is to be built. A contractor or an Architect is responsible for verifying the dimensions and other information on these plans. Inline designs cannot be held responsible for inaccurate information that may lead to additional cost for the owner or a delay in the project.
Date: 9/4/2018	