

House Information

Main Floor:


All Exterior Dimensions Are From Outside Of Framing To Outside Of Framing.
All Interior Dimensions Are From Edge Of Framing To Edge Of Framing.
Door Labels Are Specified By 3068 Which Translates To 3'-0" x 6'-8".
Window Labels Are Specified By 2040 Which Translates To 2'-0" x 4'-0".

*2x6 Exterior House Walls
*2x6 Exterior Garage Walls
*8'-0" Ceiling - Main Floor
*9'-6" Ceiling - Garage
*22" Floor Trusses (Figured For Elevations)
Note: Actual Truss Size May Differ

Square Foot Calculations:

Main Floor - 930 SF
Lower Level - 930 SF
TOTAL LIVING AREA - 1860 SF

Attached Garage - 768 SF
Covered Front Porch 28 SF

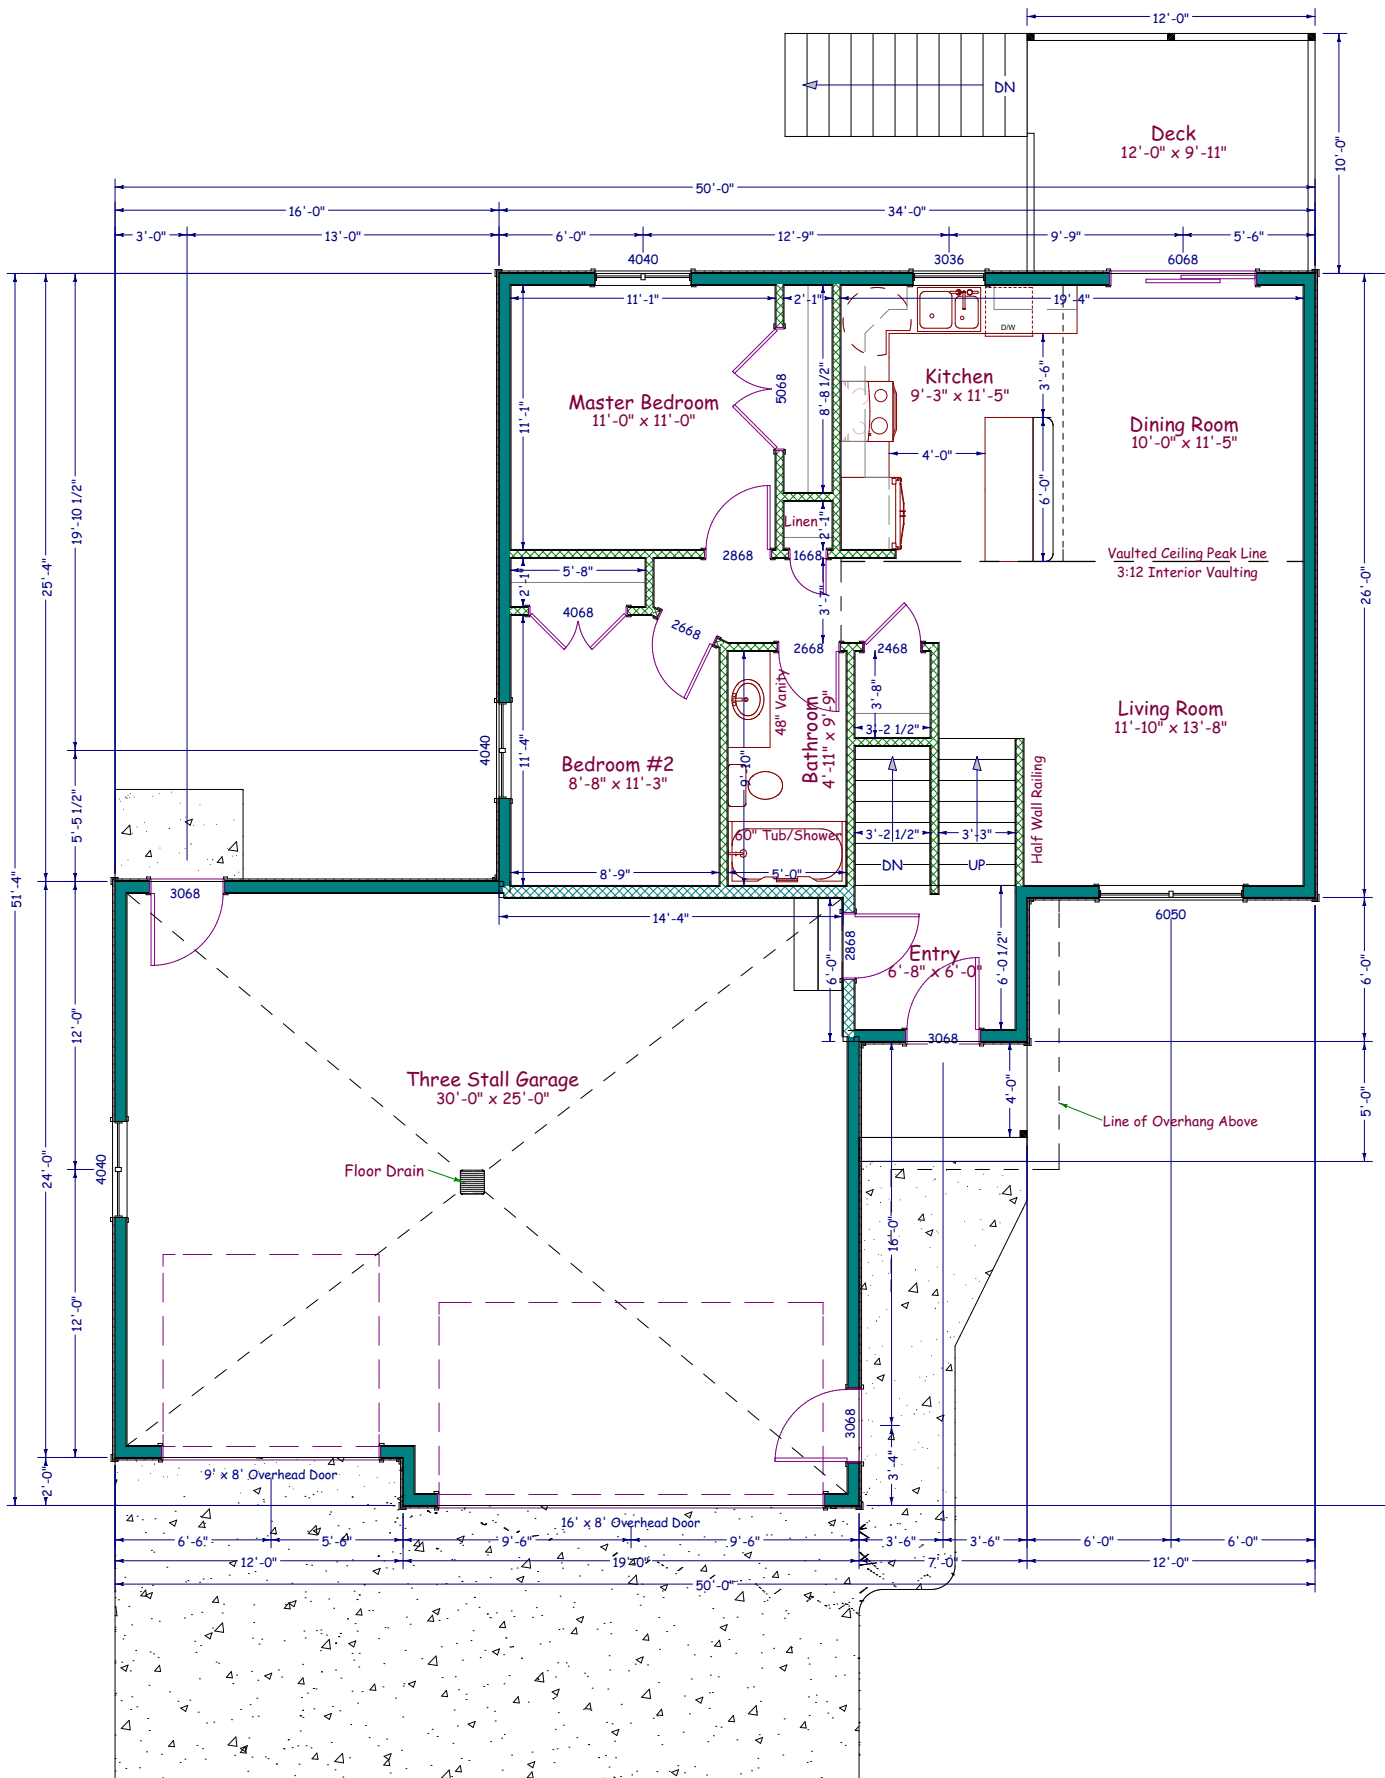

VENTURE

Main Floor Plan

Scale: $1/8"=1'-0"$



Inline Designs, Inc
Shawn Whitney (Owner)
Bismarck, North Dakota
(email) inlinedesign@msn.com
www.InlineDesignsInc.com
(cell) 701-214-3311

"RAIDER 930" Split Level - 2020 Option

Plans Drawn For: Venture Homes

Drawn By:
SRW

Date: 3/17/2020

The plans and elevations are only conceptual and give the client an example of what is to be built. A contractor or an Architect is responsible for verifying the dimensions and other information on these plans. Inline designs cannot be held responsible for inaccurate information that may lead to additional cost for the owner or a delay in the project.


- *2x6 Exterior House Walls
 - *2x6 Exterior Garage Walls
 - *8'-0" Ceiling - Main Floor
 - *9'-6" Ceiling - Garage
 - *22" Floor Trusses (Figured For Elevations)
- Note: Actual Truss Size May Differ

Square Foot Calculations:
Main Floor - 930 SF
Lower Level - 930 SF
TOTAL LIVING AREA - 1860 SF

Attached Garage - 768 SF
Covered Front Porch 28 SF


Basement:

All Exterior Foundation Walls Dimensioned From Outside of Foundation Wall To Outside Of Foundation Wall.
All Interior Dimensions Are From The Inside Edge Of The Concrete Foundation Wall To Edge of Interior Wall Framing Or From Edge Of Framing To Edge Of Framing.
Door Labels Are Specified By 3068 Which Translates To 3'-0" x 6'-8".
Window Labels Are Specified By 2040 Which Translates To 2'-0" x 4'-0".
Interior Bearing Walls Are Represented By Solid Walls

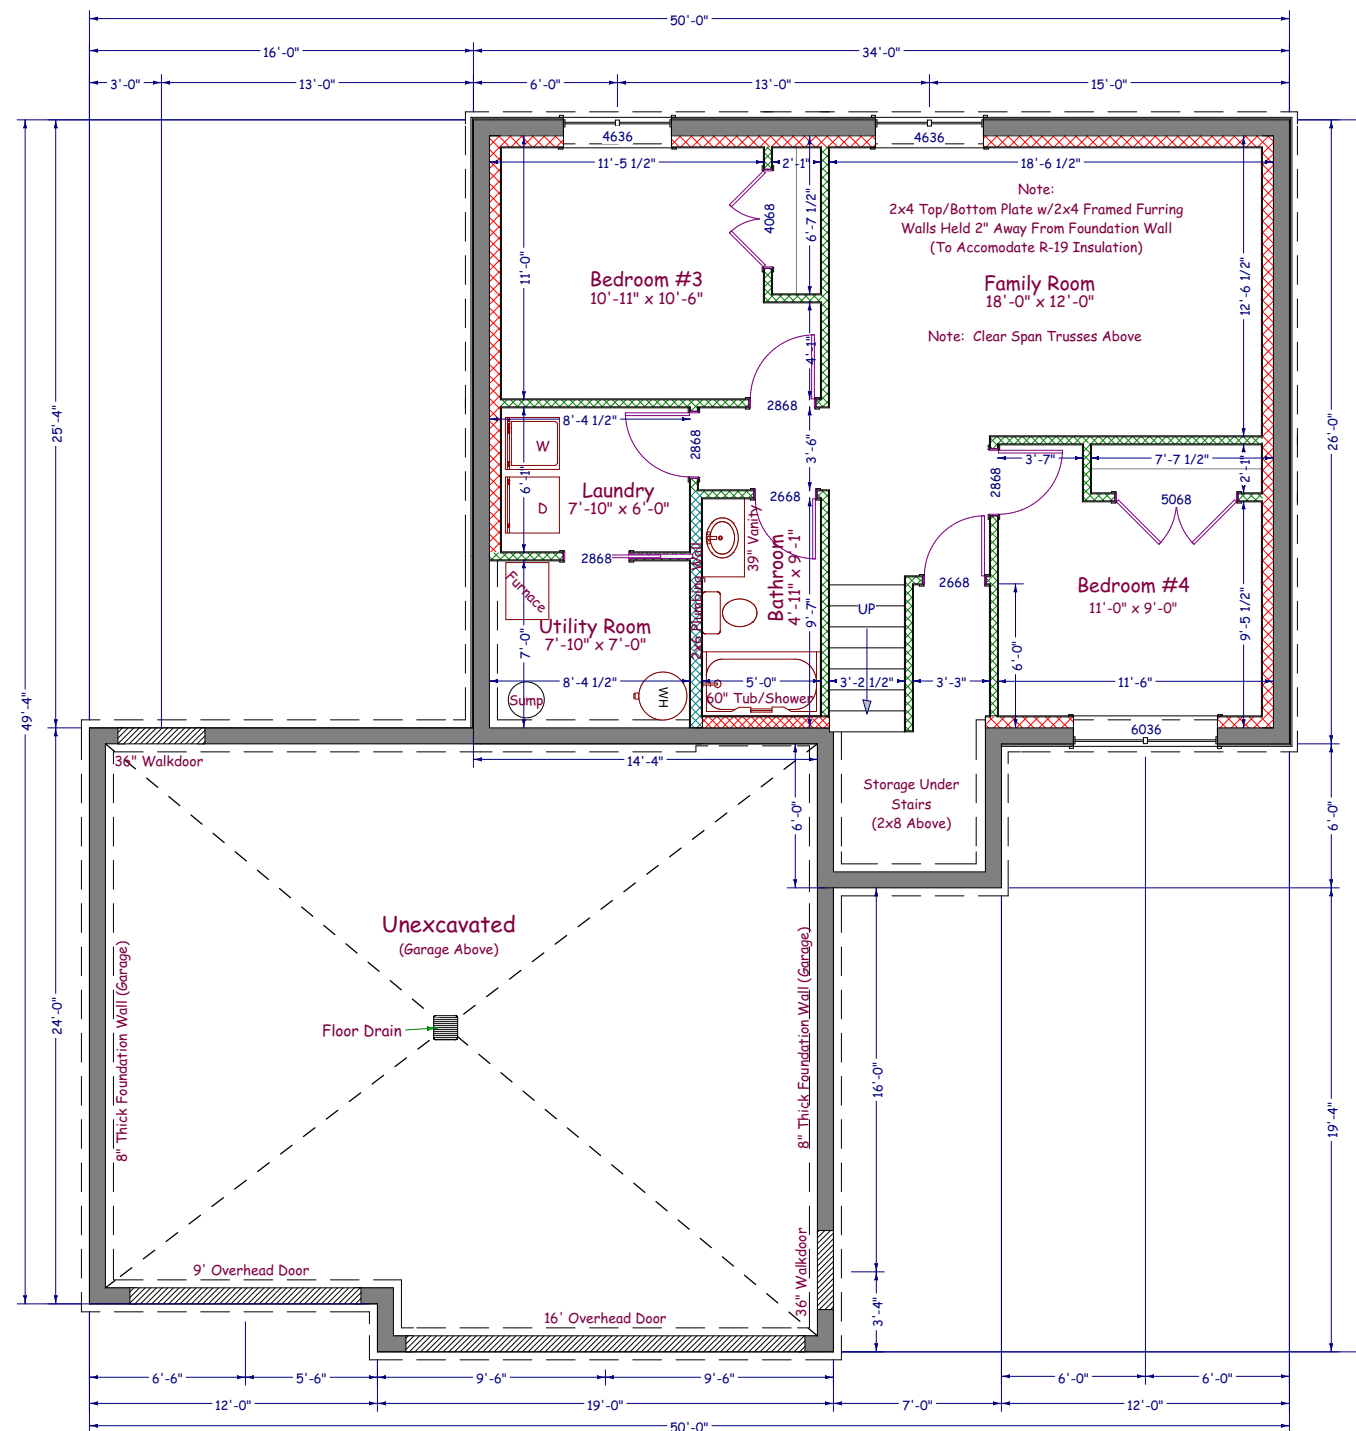

Foundation Plan

Scale: 1/8"=1'-0"

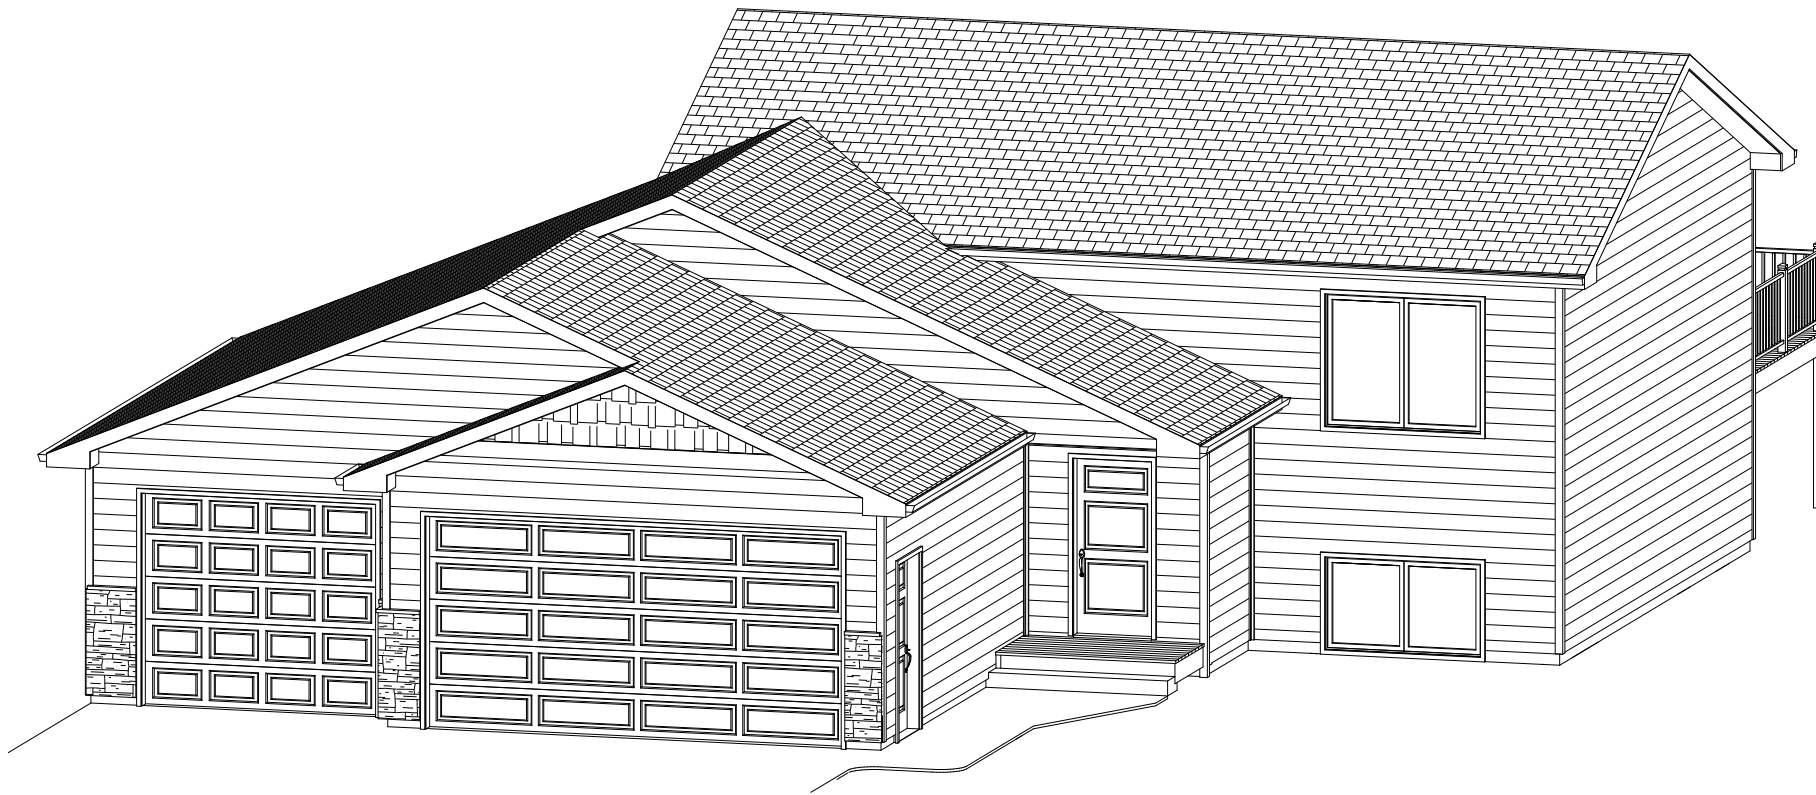


Eave = 16" Overhangs
Gable = 16" Overhangs

VENTURE


Perspective Views

Not To Scale

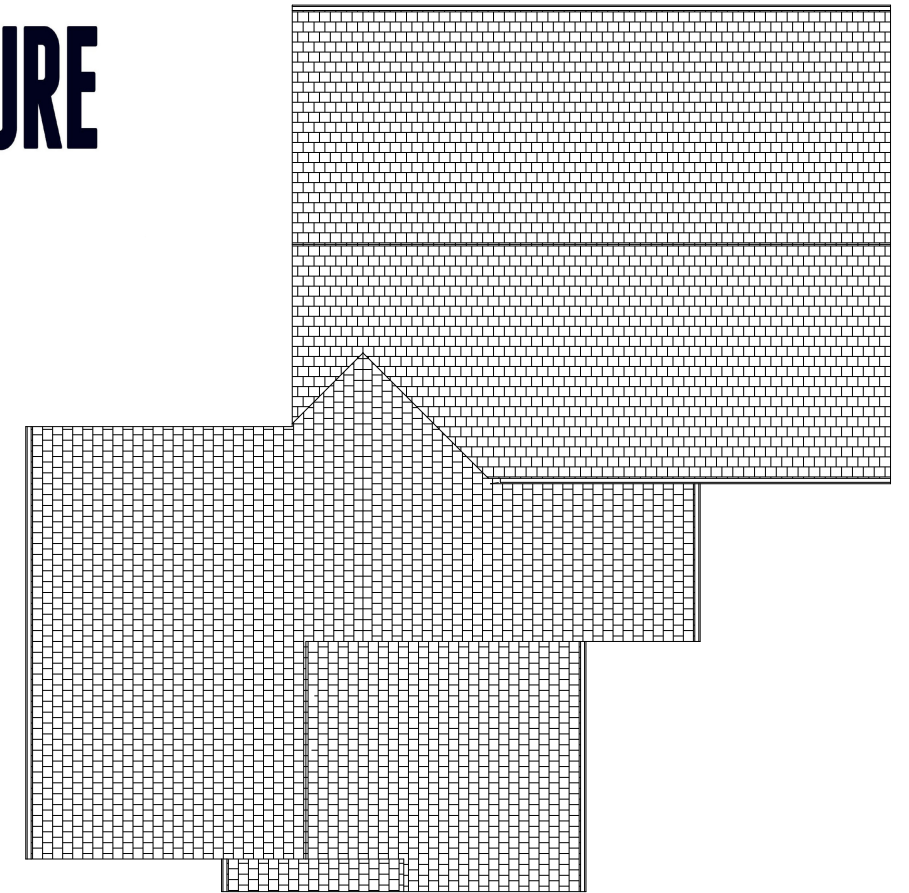

Roof Layout

Not To Scale

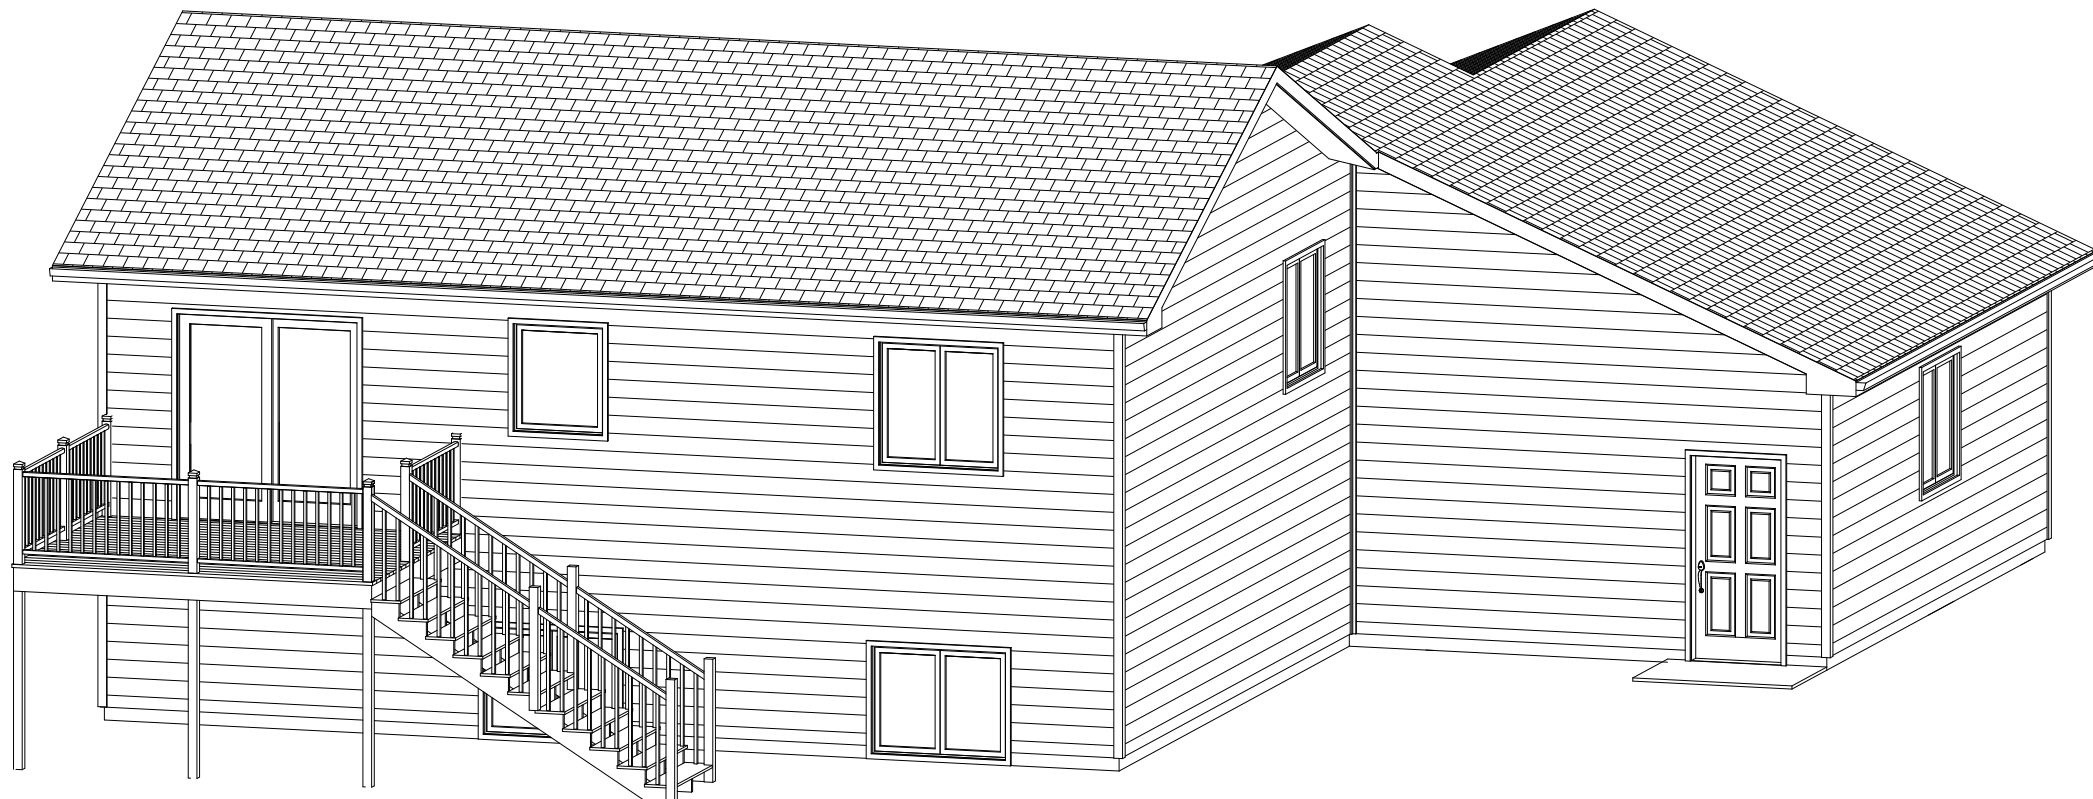

**Inline
Designs Inc.**
701-214-3311


Inline Designs, Inc
Shawn Whitney (Owner)
Bismarck, North Dakota
(email) inlinedesign@msn.com
www.InlineDesignsInc.com
(cell) 701-214-3311

"RAIDER 930" Split Level - 2020 Option
Plans Drawn For:
Venture Homes

Drawn By:
SRW

Date:
3/17/2020

The plans and elevations are only conceptual and give the client an example of what is to be built. A contractor or an Architect is responsible for verifying the dimensions and other information on these plans. Inline designs cannot be held responsible for inaccurate information that may lead to additional cost for the owner or a delay in the project.

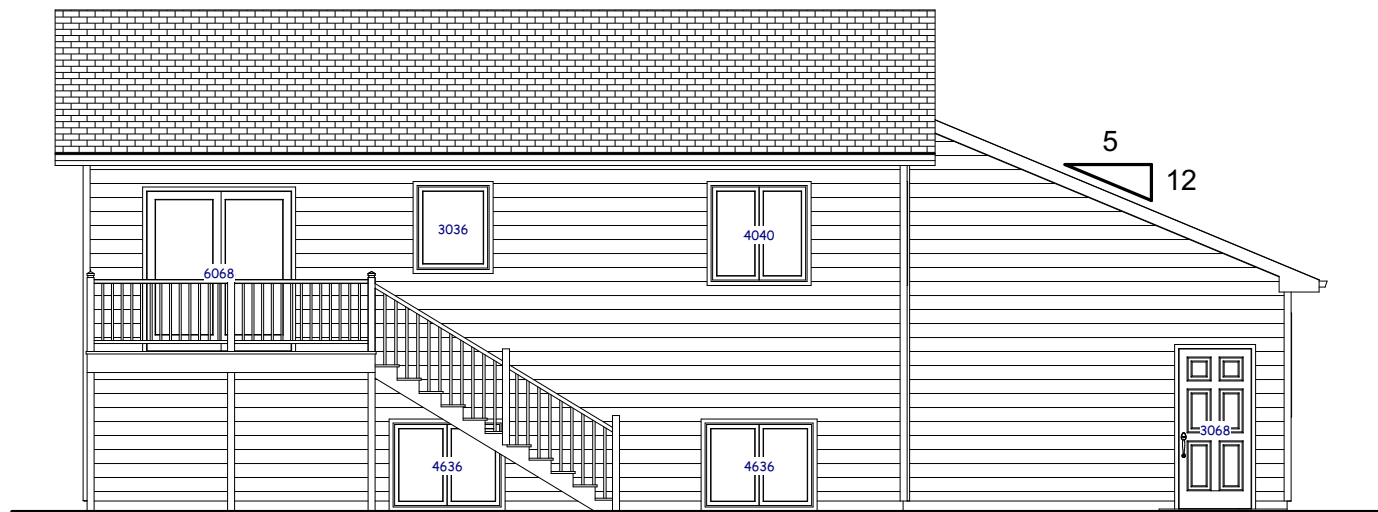


Rear Elevation

Scale: 1/8"=1'-0"




Front Elevation

Scale: 1/8"=1'-0"

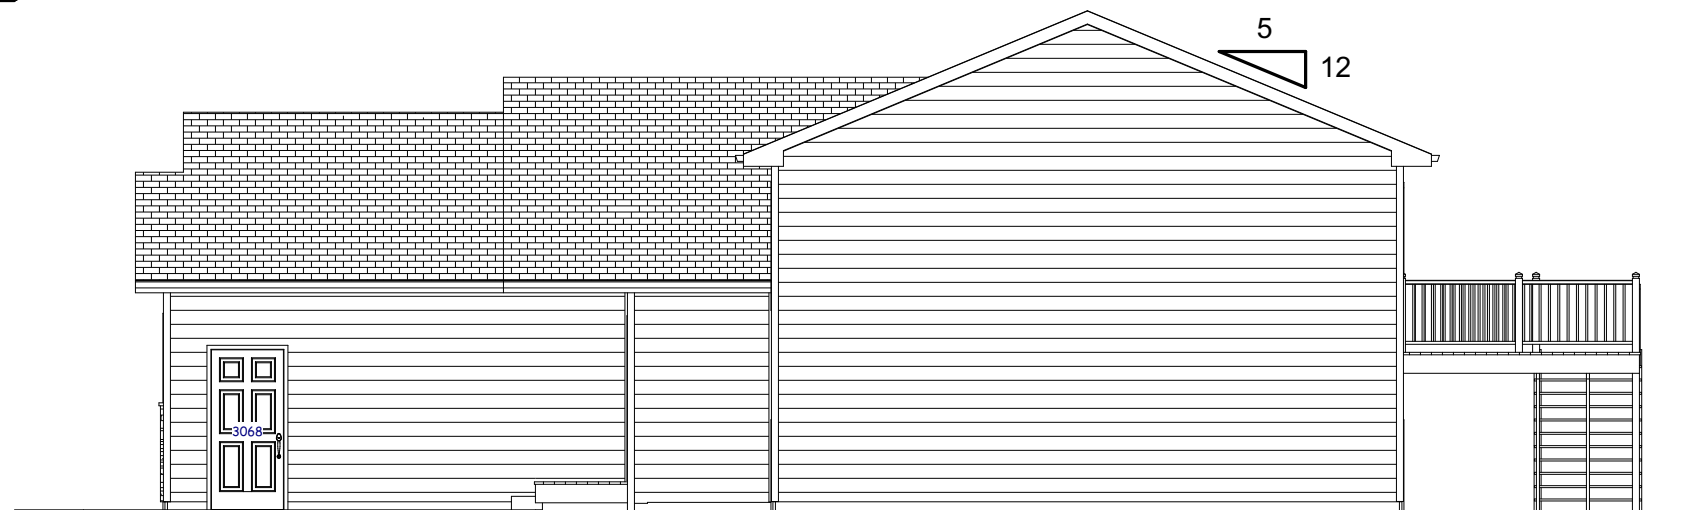

Right Elevation

Scale: 1/8"=1'-0"

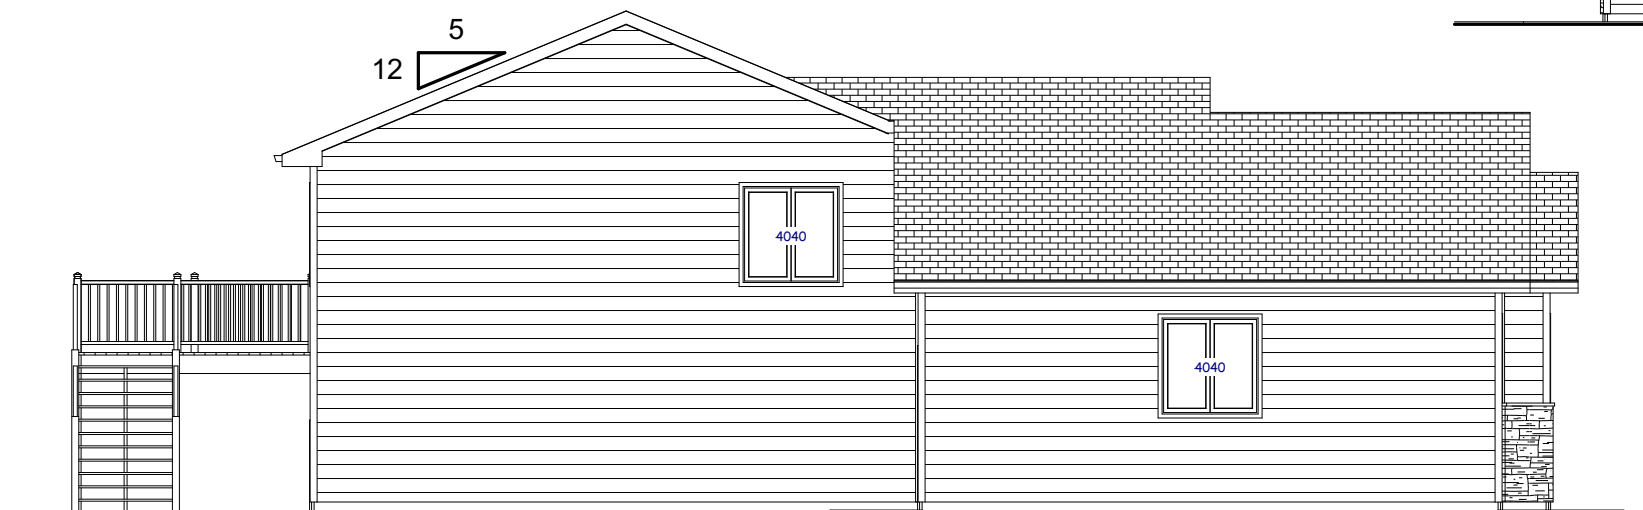

Left Elevation

Scale: 1/8"=1'-0"

VENTURE

**Inline
Designs Inc.**
701-214-3311

Inline Designs, Inc.
Shawn Whitney (Owner)
Bismarck, North Dakota
(email) inlinedesign@msn.com
www.InlineDesignsInc.com
(cell) 701-214-3311

"RAIDER 930" Split Level - 2020 Option


Plans Drawn For:
Venture Homes

Drawn By:
SRW

Date:
3/17/2020

The plans and elevations are only conceptual and give the client an example of what is to be built. A contractor or an Architect is responsible for verifying the dimensions and other information on these plans. Inline designs cannot be held responsible for inaccurate information that may lead to additional cost for the owner or a delay in the project.



 Inline Designs Inc. 701-214-3311		Inline Designs, Inc Shawn Whitney (Owner) Bismarck, North Dakota (email) inlinedesign@msn.com www.InlineDesignsInc.com (cell) 701-214-3311
"RAIDER 930" Split Level - 2020 Option Plans Drawn For: Venture Homes		
Drawn By: SRW	The plans and elevations are only conceptual and give the client an example of what is to be built. A contractor or an Architect is responsible for verifying the dimensions and other information on these plans. Inline designs cannot be held responsible for inaccurate information that may lead to additional cost for the owner or a delay in the project.	
Date: 3/17/2020		