


"Two Stall Option"
Garage Left

Main Floor Plan


Scale: 1/8"=1'-0"

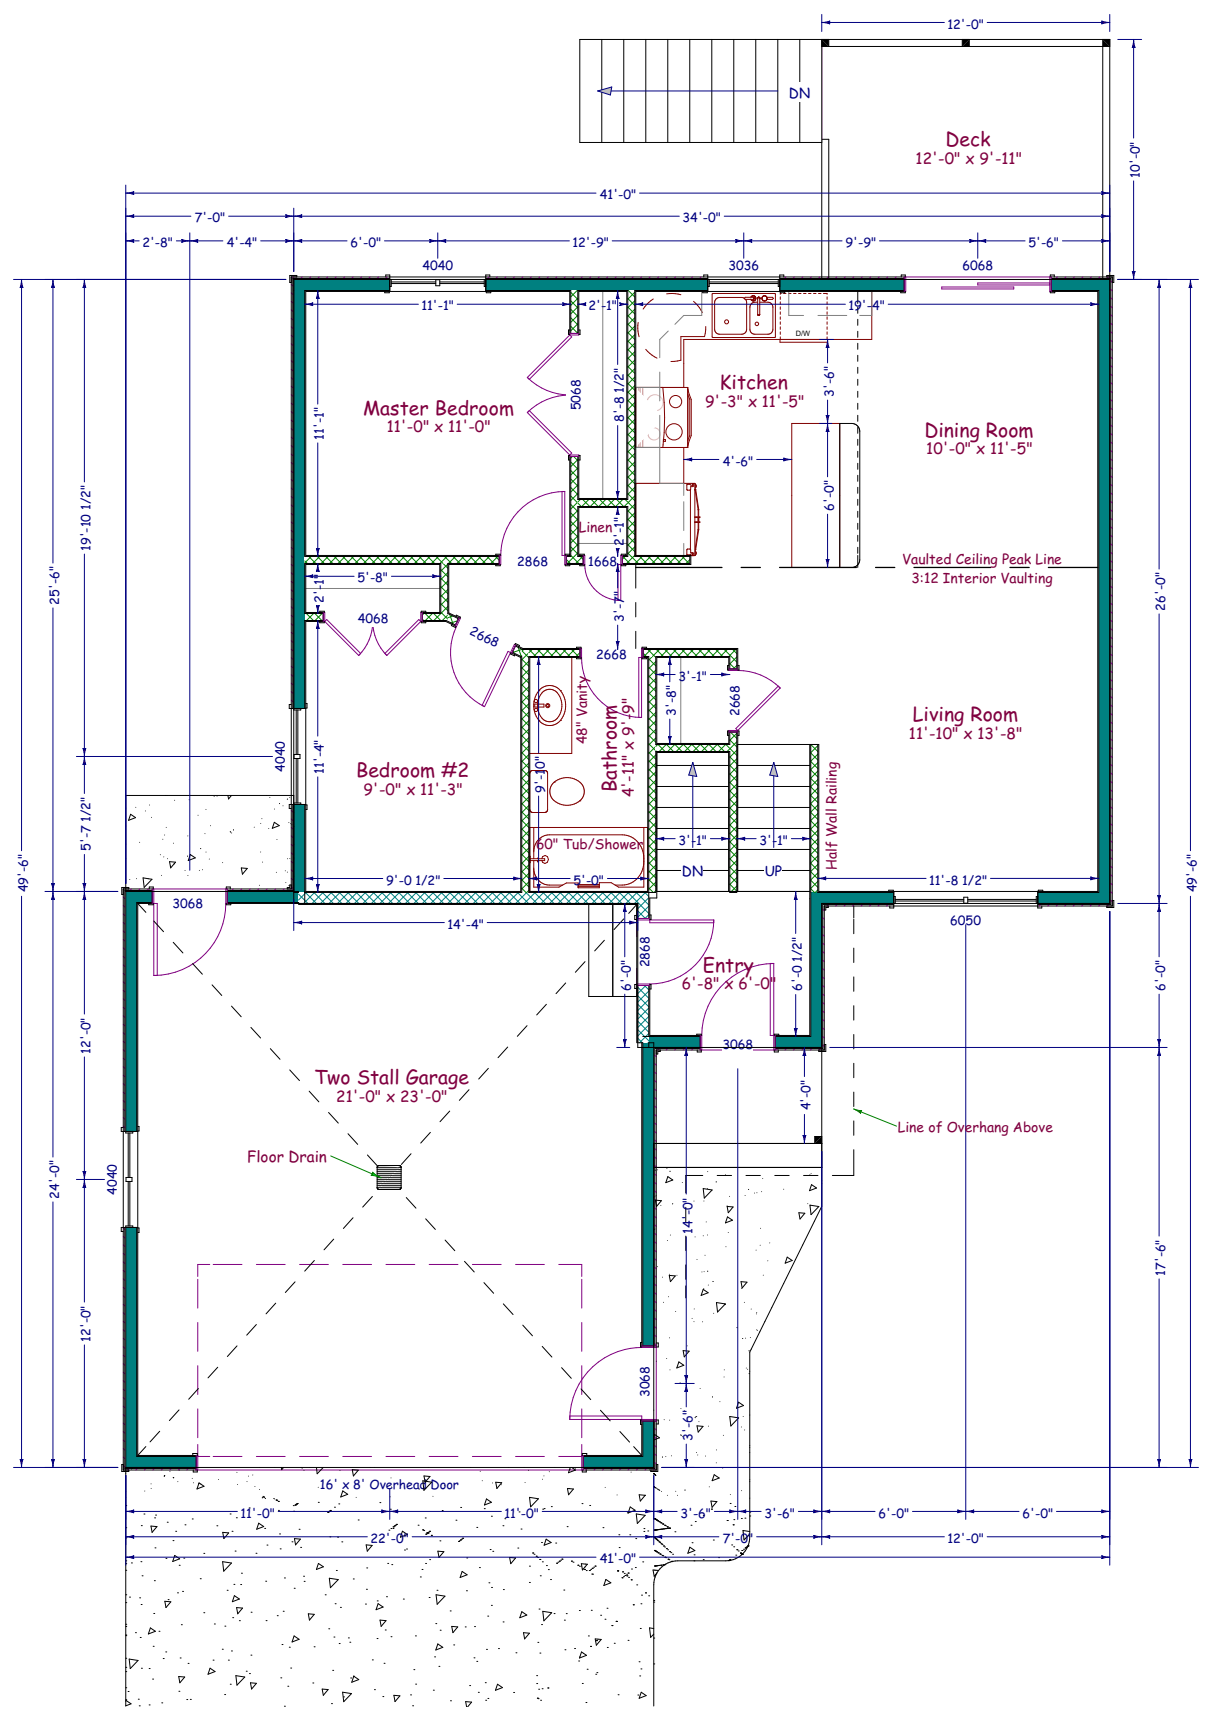

Main Floor:
All Exterior Dimensions Are From Outside Of Framing To Outside of Framing.
All Interior Dimensions Are From Edge Of Framing To Edge Of Framing.
Door Labels Are Specified By 3068 Which Translates To 3'-0" x 6'-8".
Window Labels Are Specified By 2040 Which Translates To 2'-0" x 4'-0".

House Information

- *2x6 Exterior House Walls
- *2x6 Exterior Garage Walls
- *8'-0" Ceiling - Main Floor
- *9'-6" Ceiling - Garage
- *22" Floor Trusses (Figured For Elevations)
- Note: Actual Truss Size May Differ
- Square Foot Calculations:
 - Main Floor - 930 SF
 - Lower Level - 930 SF
 - TOTAL LIVING AREA - 1860 SF
- Attached Garage - 514 SF
- Covered Front Porch 28 SF

 Inline Designs Inc. 701-214-3311	Inline Designs, Inc Shawn Whitney (Owner) Bismarck, North Dakota (email) inlinedesign@msn.com www.InlineDesignsInc.com (cell) 701-214-3311
"RAIDER 930" Split Level Plans Drawn For: Venture Homes	
Drawn By: SRW	The plans and elevations are only conceptual and give the client an example of what is to be built. A contractor or an Architect is responsible for verifying the dimensions and other information on these plans. Inline designs cannot be held responsible for inaccurate information that may lead to additional cost for the owner or a delay in the project.
Date: 3/7/2019	


- *2x6 Exterior House Walls
 - *2x6 Exterior Garage Walls
 - *8'-0" Ceiling - Main Floor
 - *9'-6" Ceiling - Garage
 - *22" Floor Trusses (Figured For Elevations)
- Note: Actual Truss Size May Differ

Square Foot Calculations:
Main Floor - 930 SF
Lower Level - 930 SF
TOTAL LIVING AREA - 1860 SF

Attached Garage - 514 SF
Covered Front Porch 28 SF

Basement:

All Exterior Foundation Walls Dimensioned From Outside of Foundation Wall To Outside Of Foundation Wall.
All Interior Dimensions Are From The Inside Edge Of The Concrete Foundation Wall To Edge of Interior Wall Framing Or From Edge Of Framing To Edge Of Framing.
Door Labels Are Specified By 3068 Which Translates To 3'-0" x 6'-8".
Window Labels Are Specified By 2040 Which Translates To 2'-0" x 4'-0".
Interior Bearing Walls Are Represented By Solid Walls

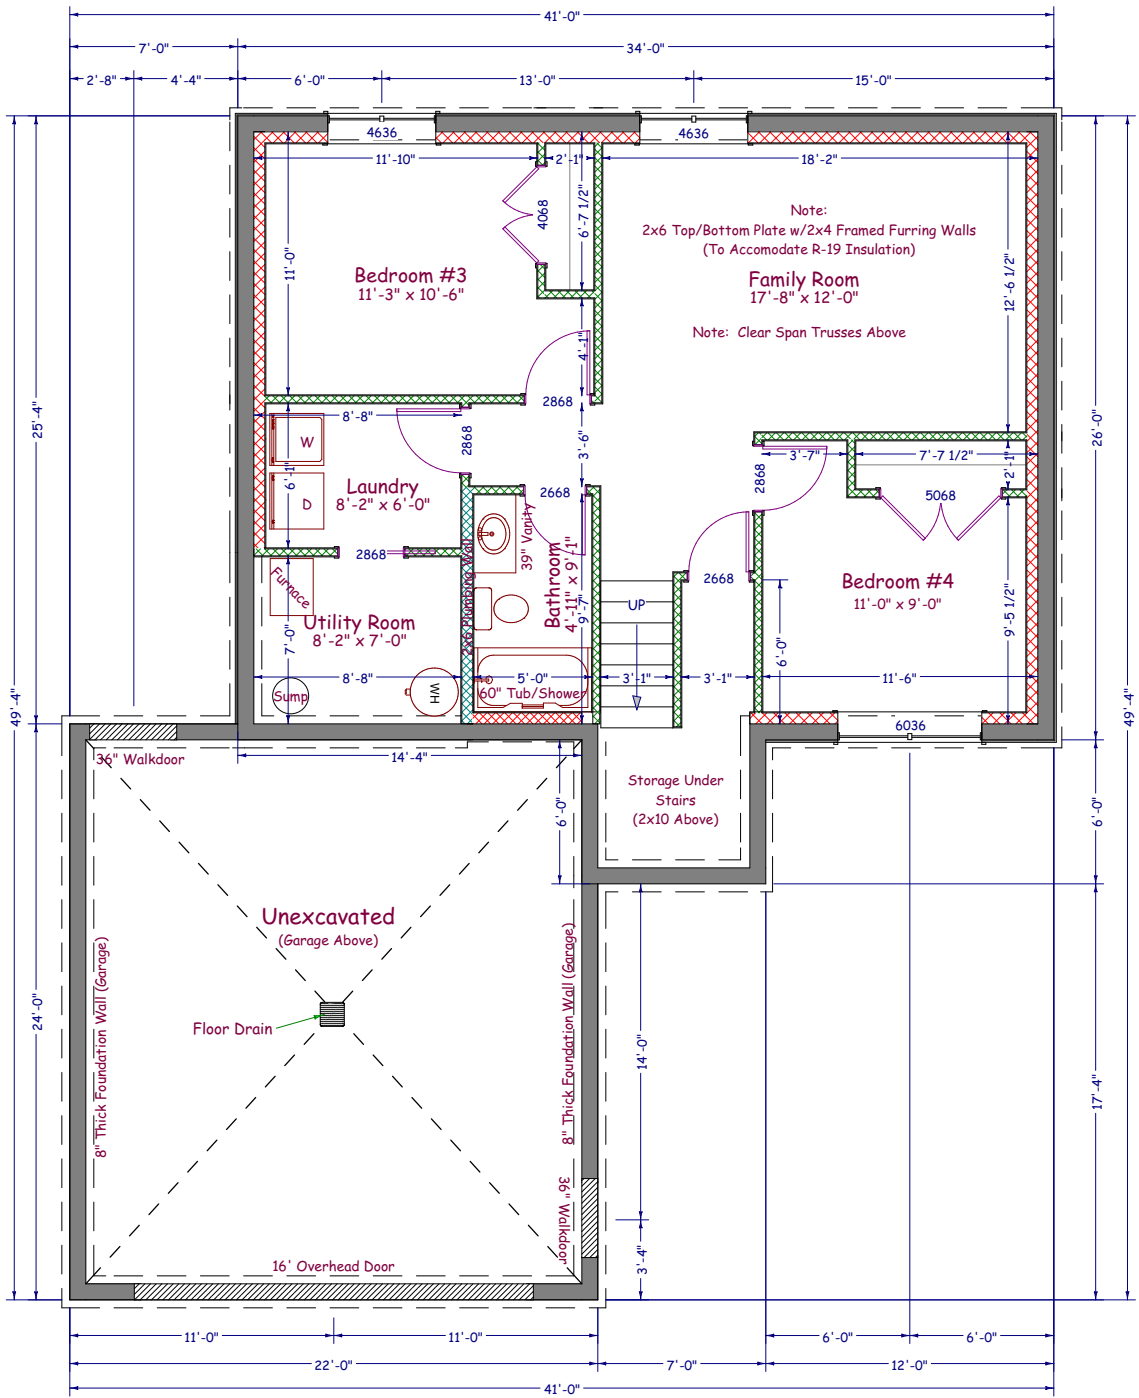

Foundation Plan

Scale: 1/8"=1'-0"

"Two Stall Option"
Garage Left

Inline Designs Inc.
701-214-3311

Inline Designs, Inc
Shawn Whitney (Owner)
Bismarck, North Dakota
(email) inlinedesign@msn.com
www.InlineDesignsInc.com
(cell) 701-214-3311


"RAIDER 930" Split Level
Plans Drawn For:
Venture Homes

Drawn By:
SRW

Date:
3/7/2019


The plans and elevations are only conceptual and give the client an example of what is to be built. A contractor or an Architect is responsible for verifying the dimensions and other information on these plans. Inline designs cannot be held responsible for inaccurate information that may lead to additional cost for the owner or a delay in the project.

"Two Stall Option" Garage Left

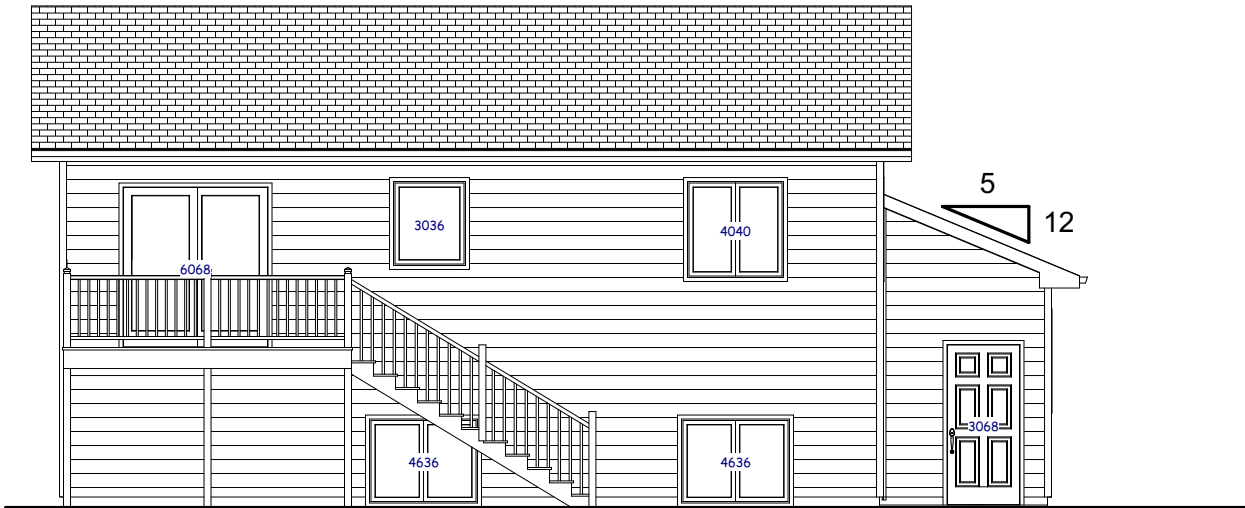


Rear Elevation

Scale: 1/8"=1'-0"

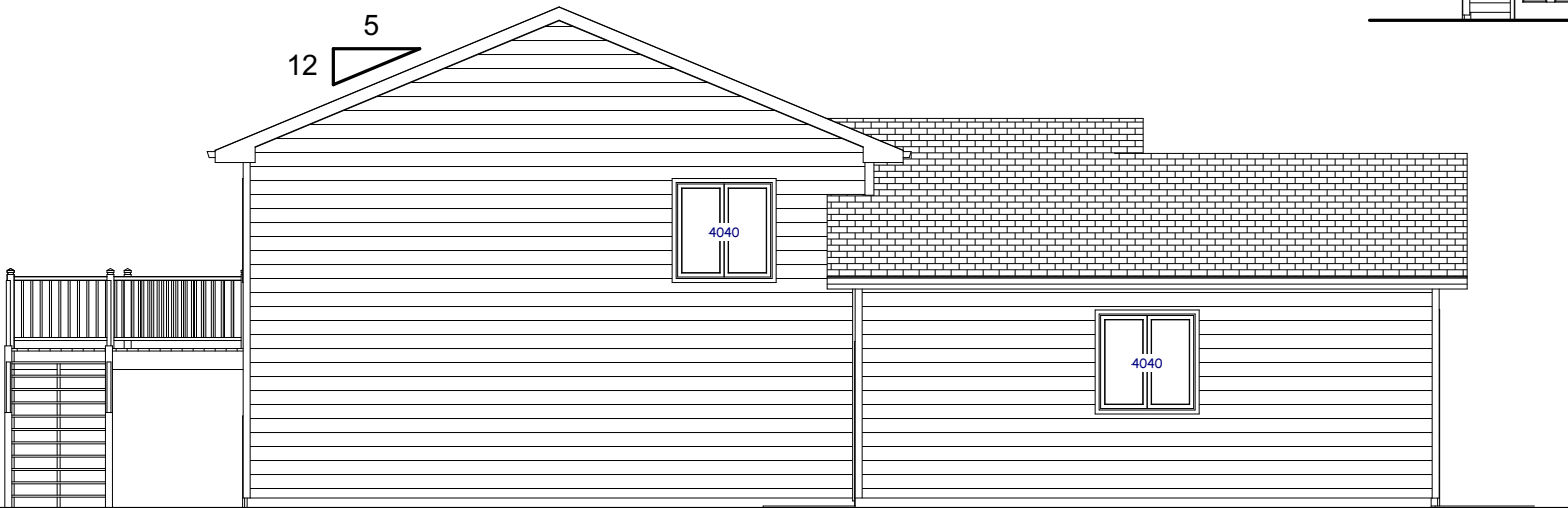


Left Elevation

Scale: 1/8"=1'-0"

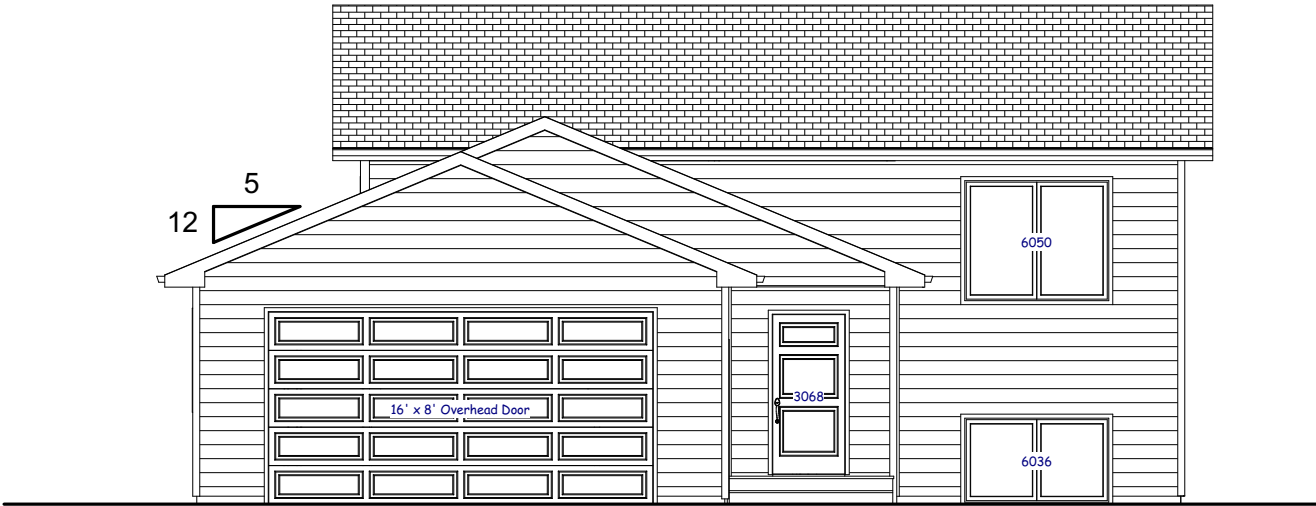

Front Elevation

Scale: 1/8"=1'-0"

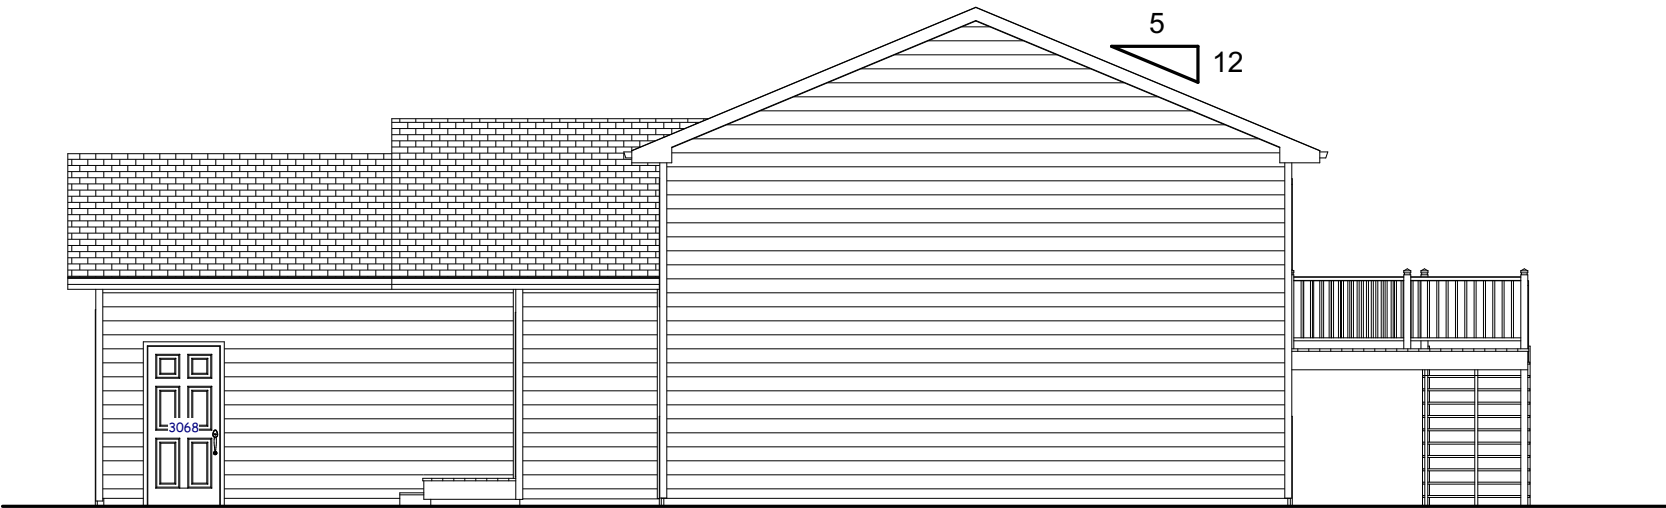

Right Elevation

Scale: 1/8"=1'-0"

VENTURE

 Inline Designs Inc. 701-214-3311	Inline Designs, Inc. Shawn Whitney (Owner) Bismarck, North Dakota (email) inlinedesign@msn.com www.InlineDesignsInc.com (cell) 701-214-3311
<p align="center">"RAIDER 930" Split Level Plans Drawn For: Venture Homes</p>	
Drawn By: SRW	<p>The plans and elevations are only conceptual and give the client an example of what is to be built. A contractor or an Architect is responsible for verifying the dimensions and other information on these plans. Inline designs cannot be held responsible for inaccurate information that may lead to additional cost for the owner or a delay in the project.</p>
Date: 3/7/2019	