


Main Floor:

All Exterior Dimensions Are From Outside Of Framing To Outside of Framing.
All Interior Dimensions Are From Edge Of Framing To Edge Of Framing.
Door Labels Are Specified By 3068 Which Translates To 3'-0" x 6'-8".
Window Labels Are Specified By 2040 Which Translates To 2'-0" x 4'-0".

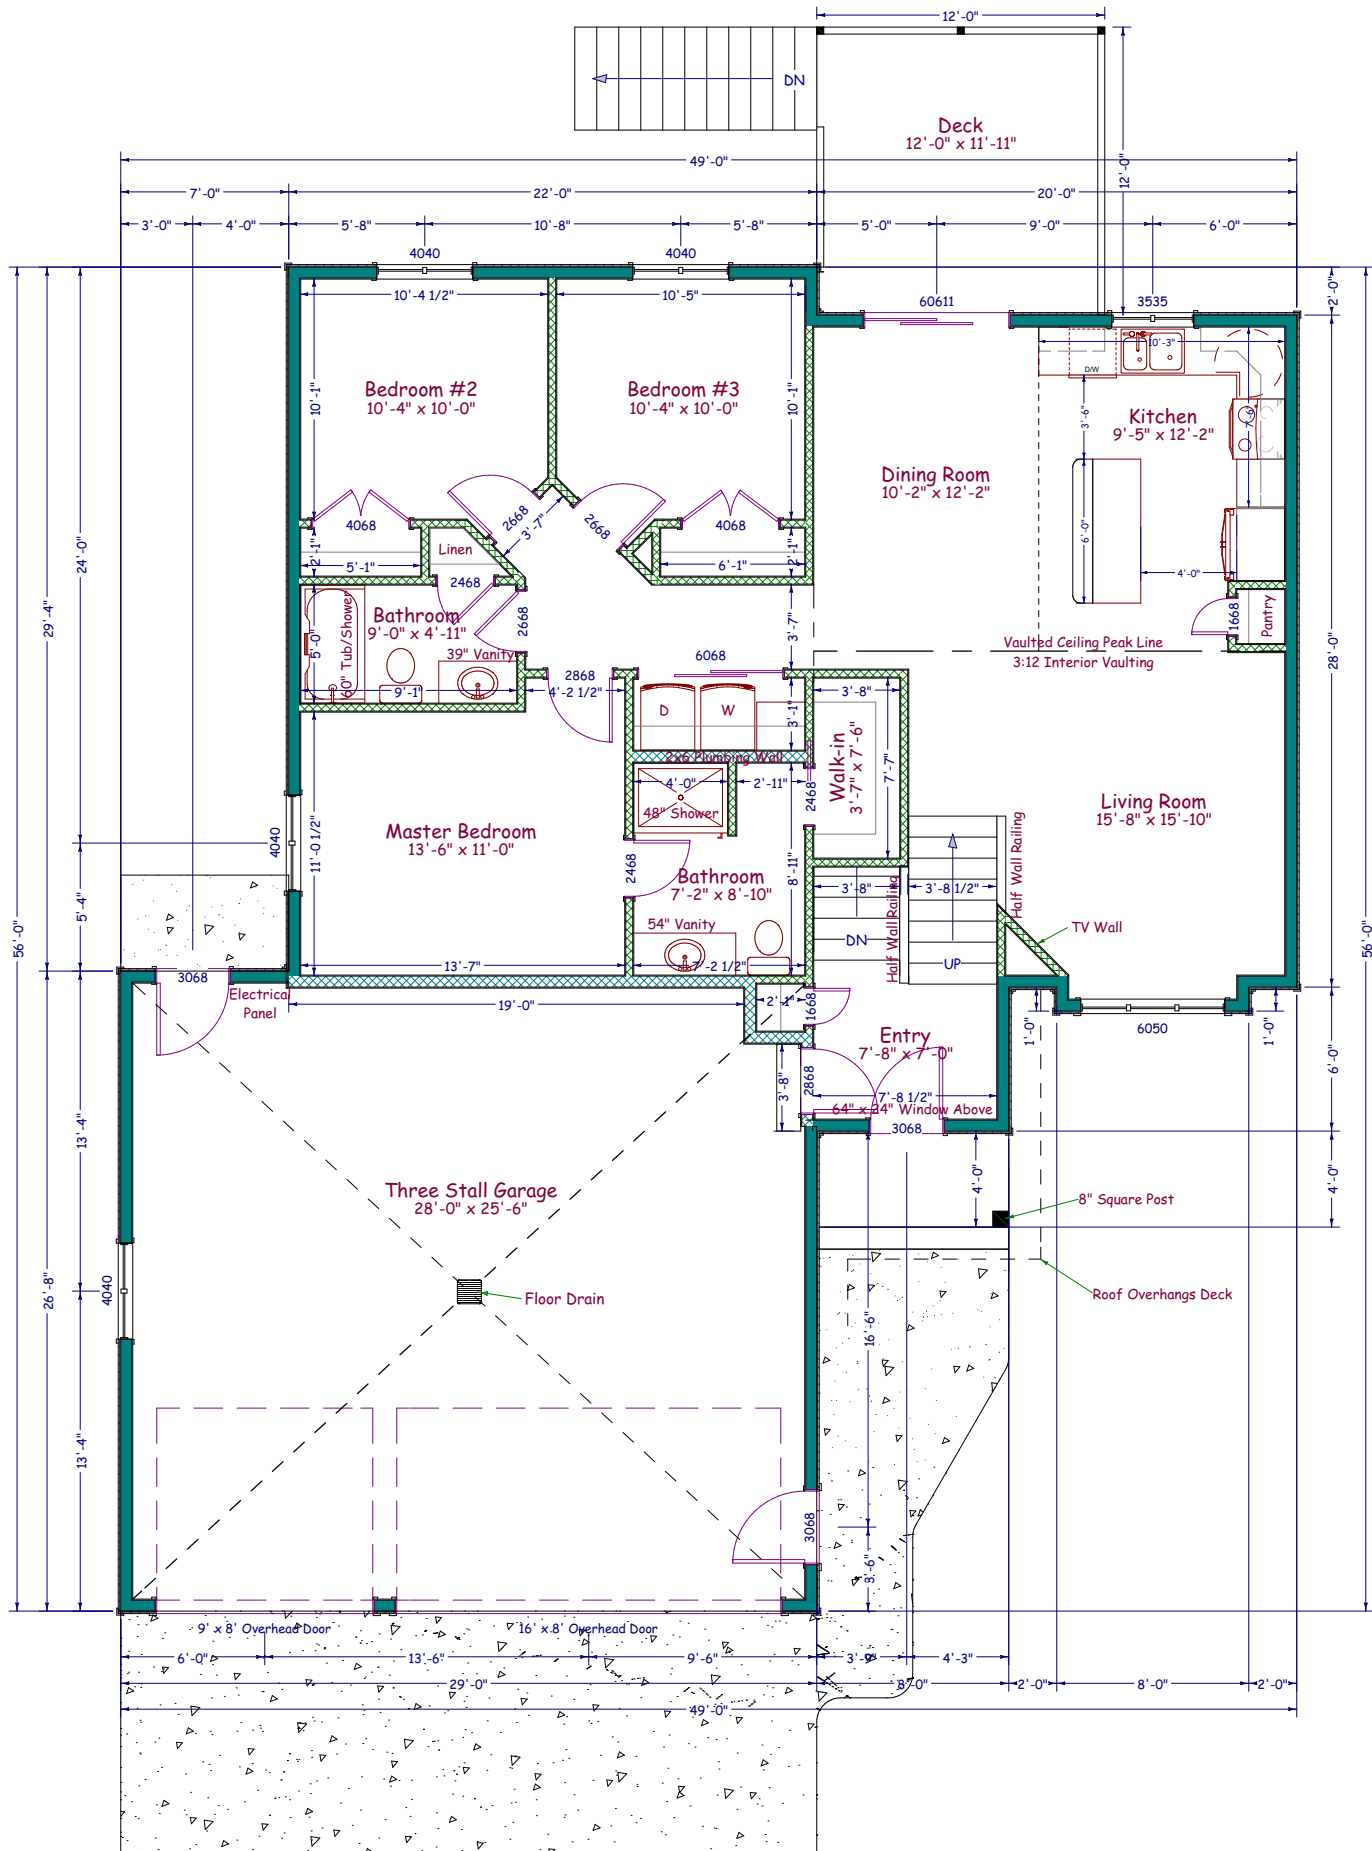

House Information

- *2x6 Exterior House Walls
- *2x6 Exterior Garage Walls
- *8'-0" Ceiling - Main Floor
- *9'-4" Ceiling - Garage
- *24" Floor Trusses (Figured For Elevations)
- Note: Actual Truss Size May Differ

Square Foot Calculations:
Main Floor - 1322 SF
Lower Level - 1266 SF (Includes Under Entry)
TOTAL LIVING AREA - 2588 SF

Attached Garage - 755 SF
Covered Front Porch - 24 SF/Rear Deck - 144 SF

Main Floor Plan

Scale: 1/8"=1'-0"



**Inline
Designs Inc.**
701-214-3311

Inline Designs, Inc
Shawn Whitney (Owner)
Bismarck, North Dakota
(email) inlinedesign@msn.com
www.InlineDesignsInc.com
(cell) 701-214-3311

"1768 Bengal" Split Level
Plans Drawn For:
Venture Homes

Drawn By: SRW	The plans and elevations are only conceptual and give the client an example of what is to be built. A contractor or an Architect is responsible for verifying the dimensions and other information on these plans. Inline designs cannot be held responsible for inaccurate information that may lead to additional cost for the owner or a delay in the project.
Date: 4/26/2019	

Basement:

All Exterior Foundation Walls Dimensioned From Outside of Foundation Wall To Outside Of Foundation Wall. All Interior Dimensions Are From The Inside Edge Of The Concrete Foundation Wall To Edge of Interior Wall Framing Or From Edge Of Framing To Edge Of Framing.

Door Labels Are Specified By 3068 Which Translates To 3'-0" x 6'-8".

Window Labels Are Specified By 2040 Which Translates To 2'-0" x 4'-0".

Interior Bearing Walls Are Represented By Solid Walls



- *2x6 Exterior House Walls
- *2x6 Exterior Garage Walls
- *8'-0" Ceiling - Main Floor
- *9'-4" Ceiling - Garage
- *24" Floor Trusses (Figured For Elevations)

Note: Actual Truss Size May Differ

Square Foot Calculations:

Main Floor - 1322 SF


Lower Level - 1266 SF (Includes Under Entry)

TOTAL LIVING AREA - 2588 SF

Attached Garage - 755 SF

Covered Front Porch - 24 SF/Rear Deck - 144 SF



 <p>Inline Designs Inc.</p> <p>701-214-3311</p>	<p>Inline Designs, Inc Shawn Whitney (Owner) Bismarck, North Dakota (email) inlinedesign@msn.com www.InlineDesignsInc.com (cell) 701-214-3311</p>
<p align="center">"1768 Bengal" Split Level Plans Drawn For: Venture Homes</p>	
<p>Drawn By: SRW</p>	<p>The plans and elevations are only conceptual and give the client an example of what is to be built. A contractor or an Architect is responsible for verifying the dimensions and other information on these plans. Inline designs cannot be held responsible for inaccurate information that may lead to additional cost for the owner or a delay in the project.</p>
<p>Date: 4/26/2019</p>	




Perspective Views
Not To Scale



Roof Plan

Not To Scale

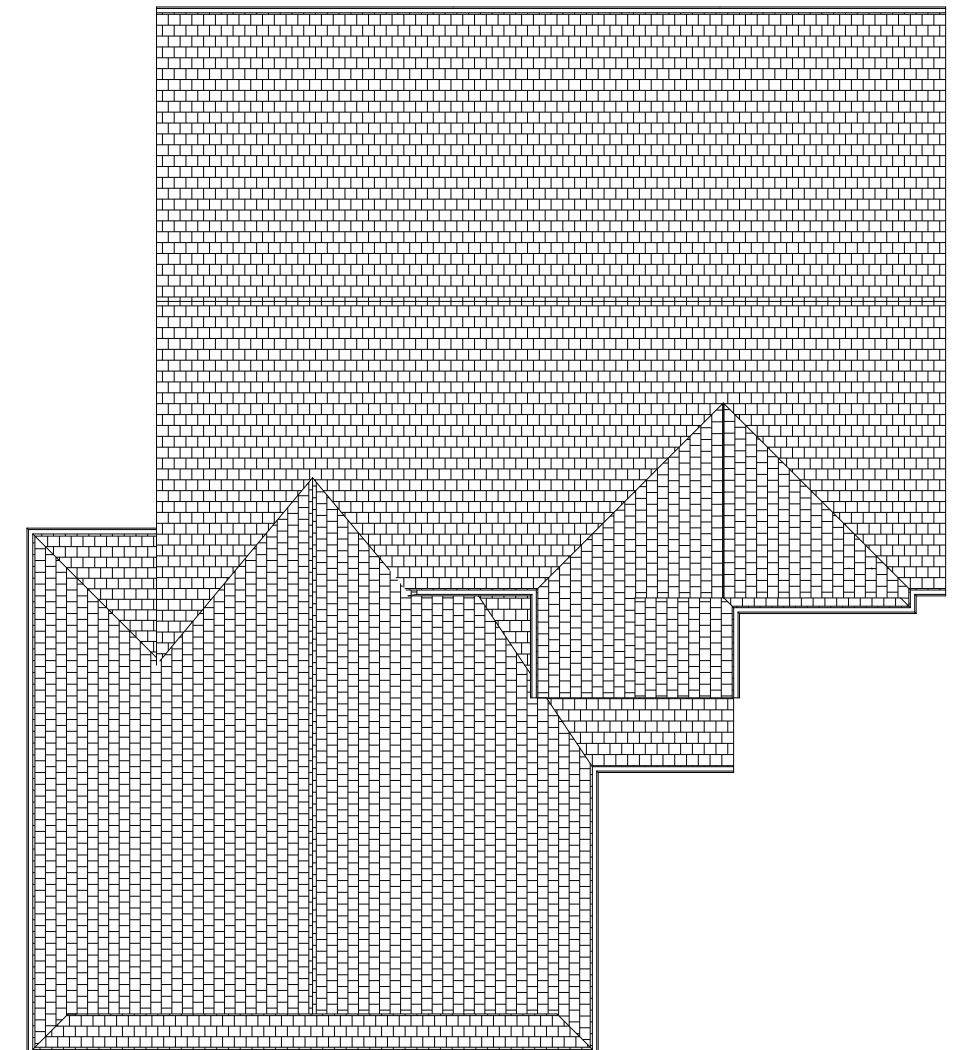

VENTURE



**Inline
Designs Inc.**
701-214-3311

Inline Designs, Inc.
Shawn Whitney (Owner)
Bismarck, North Dakota
(email) inlinedesign@msn.com
www.InlineDesignsInc.com
(cell) 701-214-3311

"1768 Bengal" Split Level
Plans Drawn For:
Venture Homes

Drawn By:
SRW


Date:
4/26/2019

The plans and elevations are only conceptual and give the client an example of what is to be built. A contractor or an Architect is responsible for verifying the dimensions and other information on these plans. Inline designs cannot be held responsible for inaccurate information that may lead to additional cost for the owner or a delay in the project.




Front Elevation

Scale: 1/8"=1'-0"

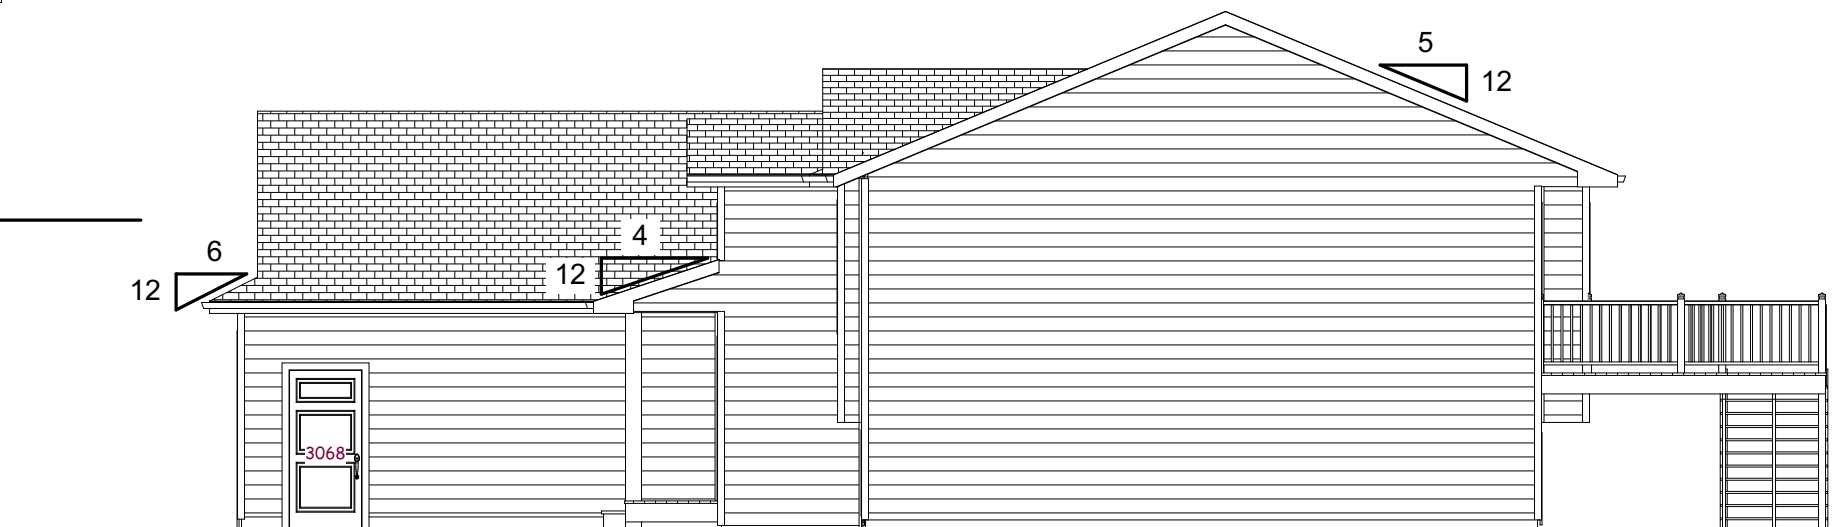


Right Elevation

Scale: 1/8"=1'-0"

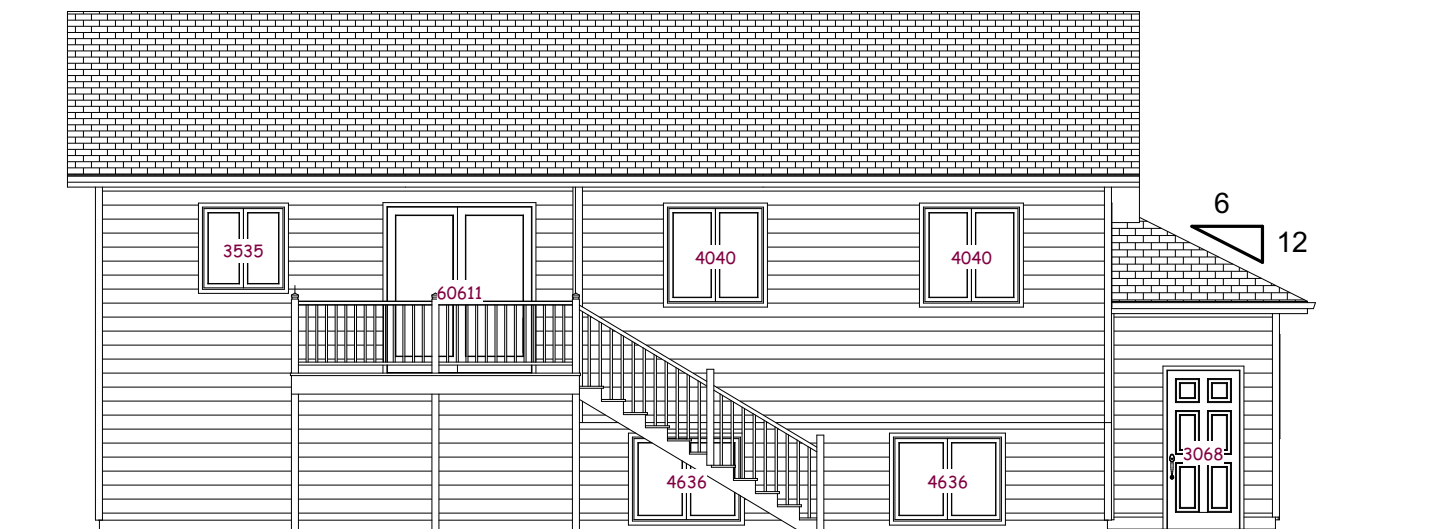

Rear Elevation

Scale: 1/8"=1'-0"

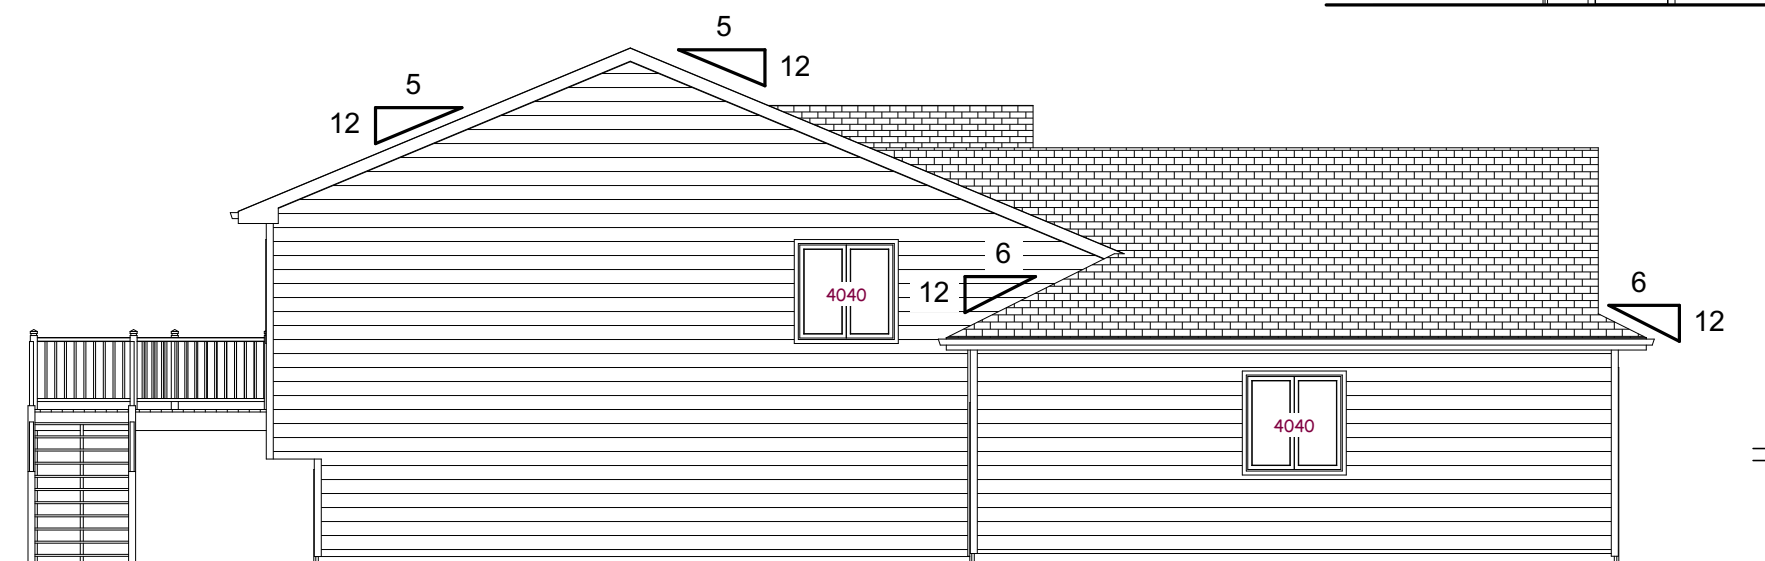

Left Elevation

Scale: 1/8"=1'-0"

Inline Designs Inc.
701-214-3311

Inline Designs, Inc.
Shawn Whitney (Owner)
Bismarck, North Dakota
(email) inlinedesign@msn.com
www.InlineDesignsInc.com
(cell) 701-214-3311

"1768 Bengal" Split Level

Plans Drawn For:

Venture Homes

Drawn By:

SRW

Date:

4/26/2019

The plans and elevations are only conceptual and give the client an example of what is to be built. A contractor or an Architect is responsible for verifying the dimensions and other information on these plans. Inline designs cannot be held responsible for inaccurate information that may lead to additional cost for the owner or a delay in the project.

VENTURE



VENTURE

 Inline Designs Inc. 701-214-3311	Inline Designs, Inc Shawn Whitney (Owner) Bismarck, North Dakota (email) inlinedesign@msn.com www.InlineDesignsInc.com (cell) 701-214-3311
"1768 Bengal" Split Level Plans Drawn For: Venture Homes	
Drawn By: SRW	The plans and elevations are only conceptual and give the client an example of what is to be built. A contractor or an Architect is responsible for verifying the dimensions and other information on these plans. Inline designs cannot be held responsible for inaccurate information that may lead to additional cost for the owner or a delay in the project.
Date: 4/26/2019	